

SITE - DEVELOPMENT PLAN
SCALE: 1:200

MOSS ROAD

BRACKEN PLACE

- KEY**
- Individual Plots
 - Common Ground
 - Adaptable Ground - Roads, Pavements, Paths, Strips and Parking
 - Individual Plot Boundaries
 - Overall Site Boundary

The Development registered under Title REN107876 and plots 1 to 9 within have been DPA approved by:
D. McIntyre - 25th November 2021
Danielle McIntyre (DPA Officer)

DATE	REVISION	REV	BY	CHK
23/06/2021	Final Development Plan	001	DM	DM

This drawing has been prepared solely for the use of Camichaël Homes and there are no representations made by NORR Consultants Limited in any other way. All rights reserved. This drawing is the property of NORR Consultants Limited and is not to be reproduced or used in any way without the written consent of NORR Consultants Limited. The design of this drawing is the property of NORR Consultants Limited and is not to be reproduced or used in any way without the written consent of NORR Consultants Limited. The design of this drawing is the property of NORR Consultants Limited and is not to be reproduced or used in any way without the written consent of NORR Consultants Limited.

NORR
NORR Consultants Limited,
A member of the NORR Group of Companies
40, Spring Hill, Glasgow G3 7LN
Tel: 0141 209 0000
www.norr.com


Client: Camichaël Homes
Project: Moss Road, Bridge of Weir
Drawing Title: SITE - DEVELOPMENT PLAN

Drawn: DM
Checked: DM
Date: 23/06/21
Scale: 1:200 @ A1

Zone Status: A - FOR CONSTRUCTION
Project No: IAGG20-067
Drawing No: CH-NORR-XX-ZZ-DR-A-00010
Rev: C02

Zone Status: A - FOR CONSTRUCTION
Project No: IAGG20-067
Drawing No: CH-NORR-XX-ZZ-DR-A-00010
Rev: C02

PLOT 1 - HT02
SCALE: 1:50

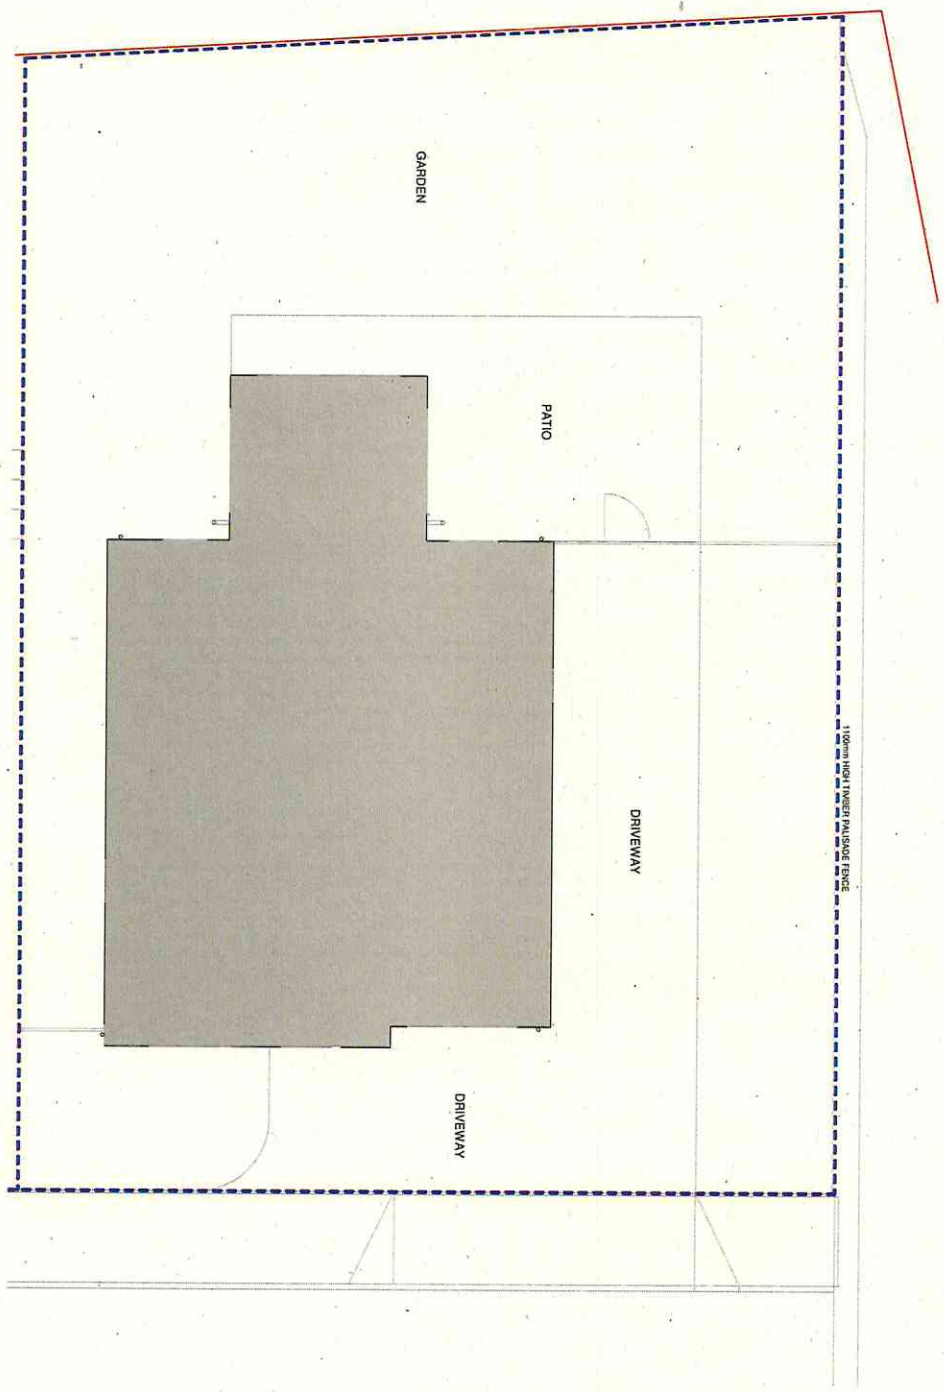

PLOT BOUNDARY



Date	Revision	Author	Checked	By

This drawing has been prepared solely for the use of Cammichall Homes and there are no representations of any kind made by NORR Consultants Limited to any other party. It is intended for the use of the client and is not to be used for any other purpose without the prior written consent of the client. The drawing must not be used, reproduced or modified in any way without the prior written consent of NORR Consultants Limited. Construction must only work to agreed dimensions which can be checked on site. Do not scale from this drawing.

NORR
 NORR Consultants Limited,
 100, High Street, London, E14 6JE, UK.
 Tel: 020 7534 5000
 Fax: 020 7534 5001
 www.norr.co.uk

Drawn: AM, Date: 26/04/21
 Checked: DM, Date: 28/04/21
 Scale: 1:50 @ A1


Project: Moss Road, Bridge of Weir
 Client: Cammichall Homes

Zone: SUIR
 A - FOR CONSTRUCTION

Drawing File: PLOT 1 HT02

Sheet No: IAG020-087
 Drawing No: CH/IN/PR-XX-ZZ-DR-A-90051

Zone: SUIR
 A - FOR CONSTRUCTION
 Project No: IAG020-087
 Drawing No: CH/IN/PR-XX-ZZ-DR-A-90051

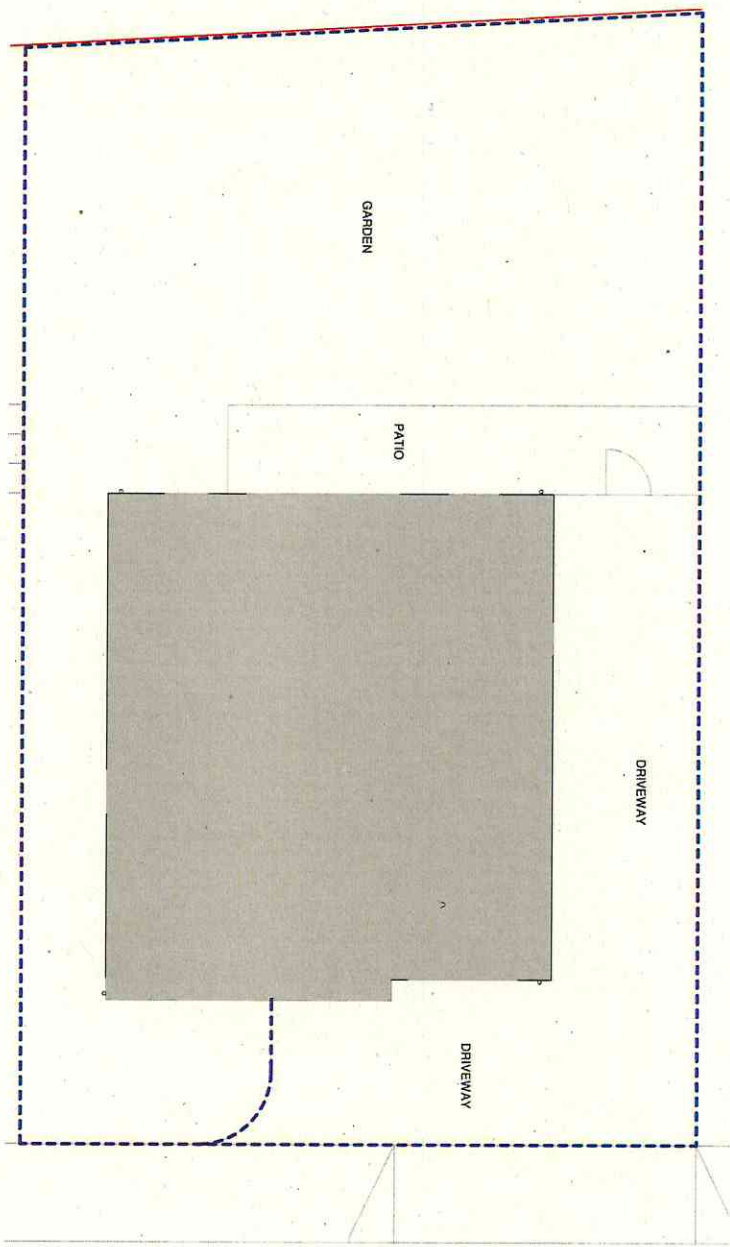


Plot 2 - HT01A
Scale: 1:50

--- PLOT BOUNDARY



Date	Author	Rev	By	Chk
2023/11/08	JAGG20-067	1	JAG	JAG

This drawing has been prepared solely for the use of Camichael Homes and there are no representations or warranties made by NORR Consultants Limited in relation to this drawing. This drawing is the property of NORR Consultants Limited and is not to be used for any other purpose without the written permission of NORR Consultants Limited. The drawing shall not be used for construction purposes until a "N.A. APPROVED FOR STAGE X" status appears in the Steel Stack. Construction must only work to fixed dimensions until they change.

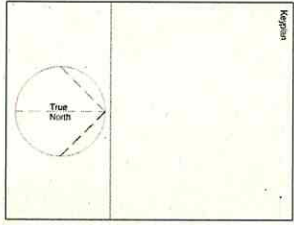

NORR
 NORR Consultants Limited
 An Ipswich International Company
 46 Finsbury Street
 Ipswich, Suffolk
 IP1 2PE
 UK
 norr.com


Date	Drawn	Check
26/06/21	AM	DM
28/09/21	DM	DM
1:50 @ A1	Scale	

Client: Camichael Homes
 Project: Moss Road, Bridge of Weir
 Drawing Title: Plot 2 - HT01A

Steel Stack:
 A - FOR CONSTRUCTION
 Drawing No: JAGG20-067
 Rev: C01
 CH-NOB-XX-ZZ-DR-A-00082

DATE	REVISION	REV	BY	CHK
2023/11/01	Final	101	MJ	CSB

This drawing has been prepared solely for the use of Cammichal Homes and does not constitute an offer of any financial product or service. It is not intended to be relied upon for any legal or financial purpose. Cammichal Homes Limited has no liability for any loss or damage, including consequential loss or damage, arising from the use of this drawing. **Cam** **mic** **hal** **HO** **me** **s**

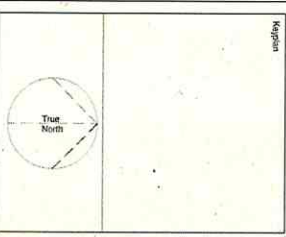

NORR
 NORR Consultants Limited
 An Nigerian International Company
 46/47, Oshodi Expressway,
 Oshodi, Lagos State,
 Nigeria. Tel: 01-2612271
 www.norr.com

Date	Drawn	Data
25/06/21	MJ	25/06/21
28/06/21	CS	28/06/21
28/06/21	CS	28/06/21
1:50 @ A1	Scale	1:50 @ A1


Client
Cammichal Homes


Project No
IAGG30-057

Drawing Title
PLOT 3 - HT01

Sheet Status
A - FOR CONSTRUCTION

Drawing No.
CHI-NOR-XX-ZZ-DR-A-00053

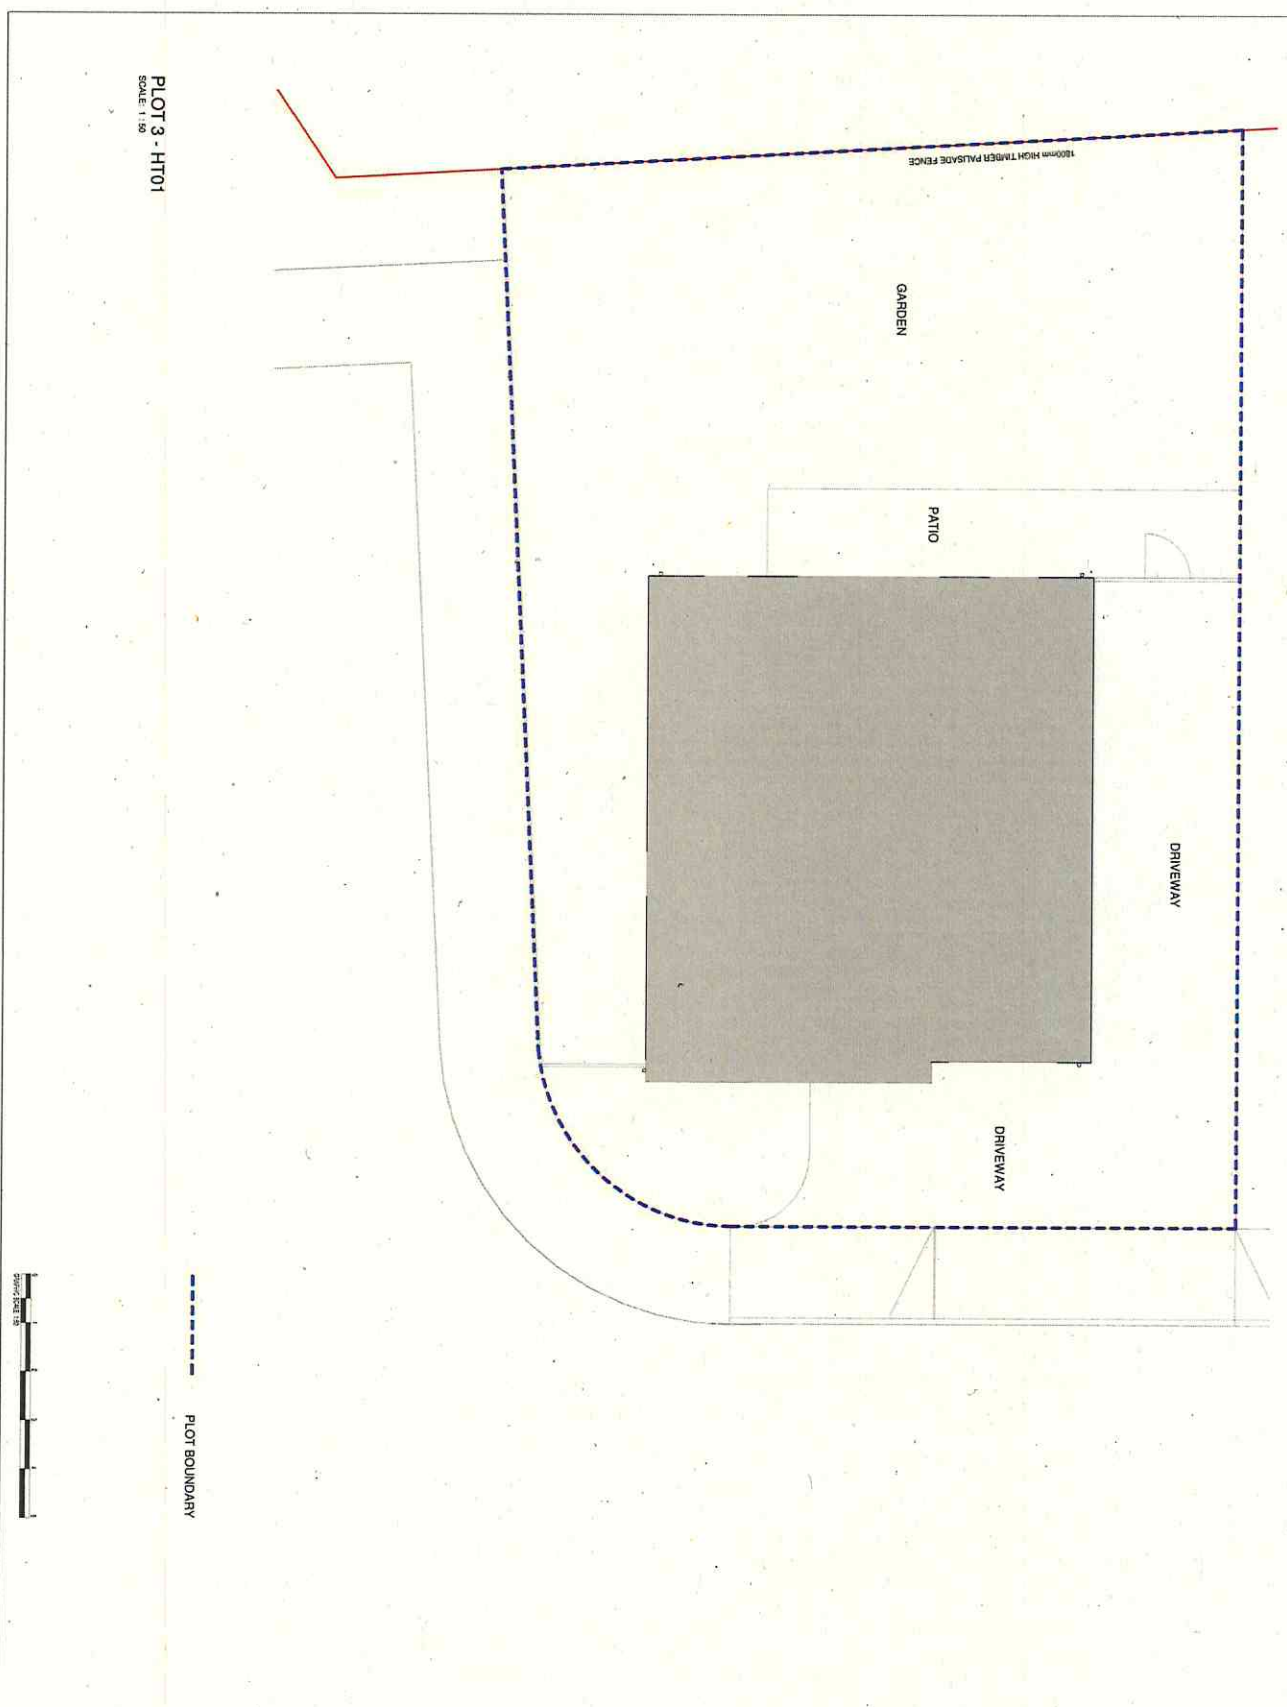

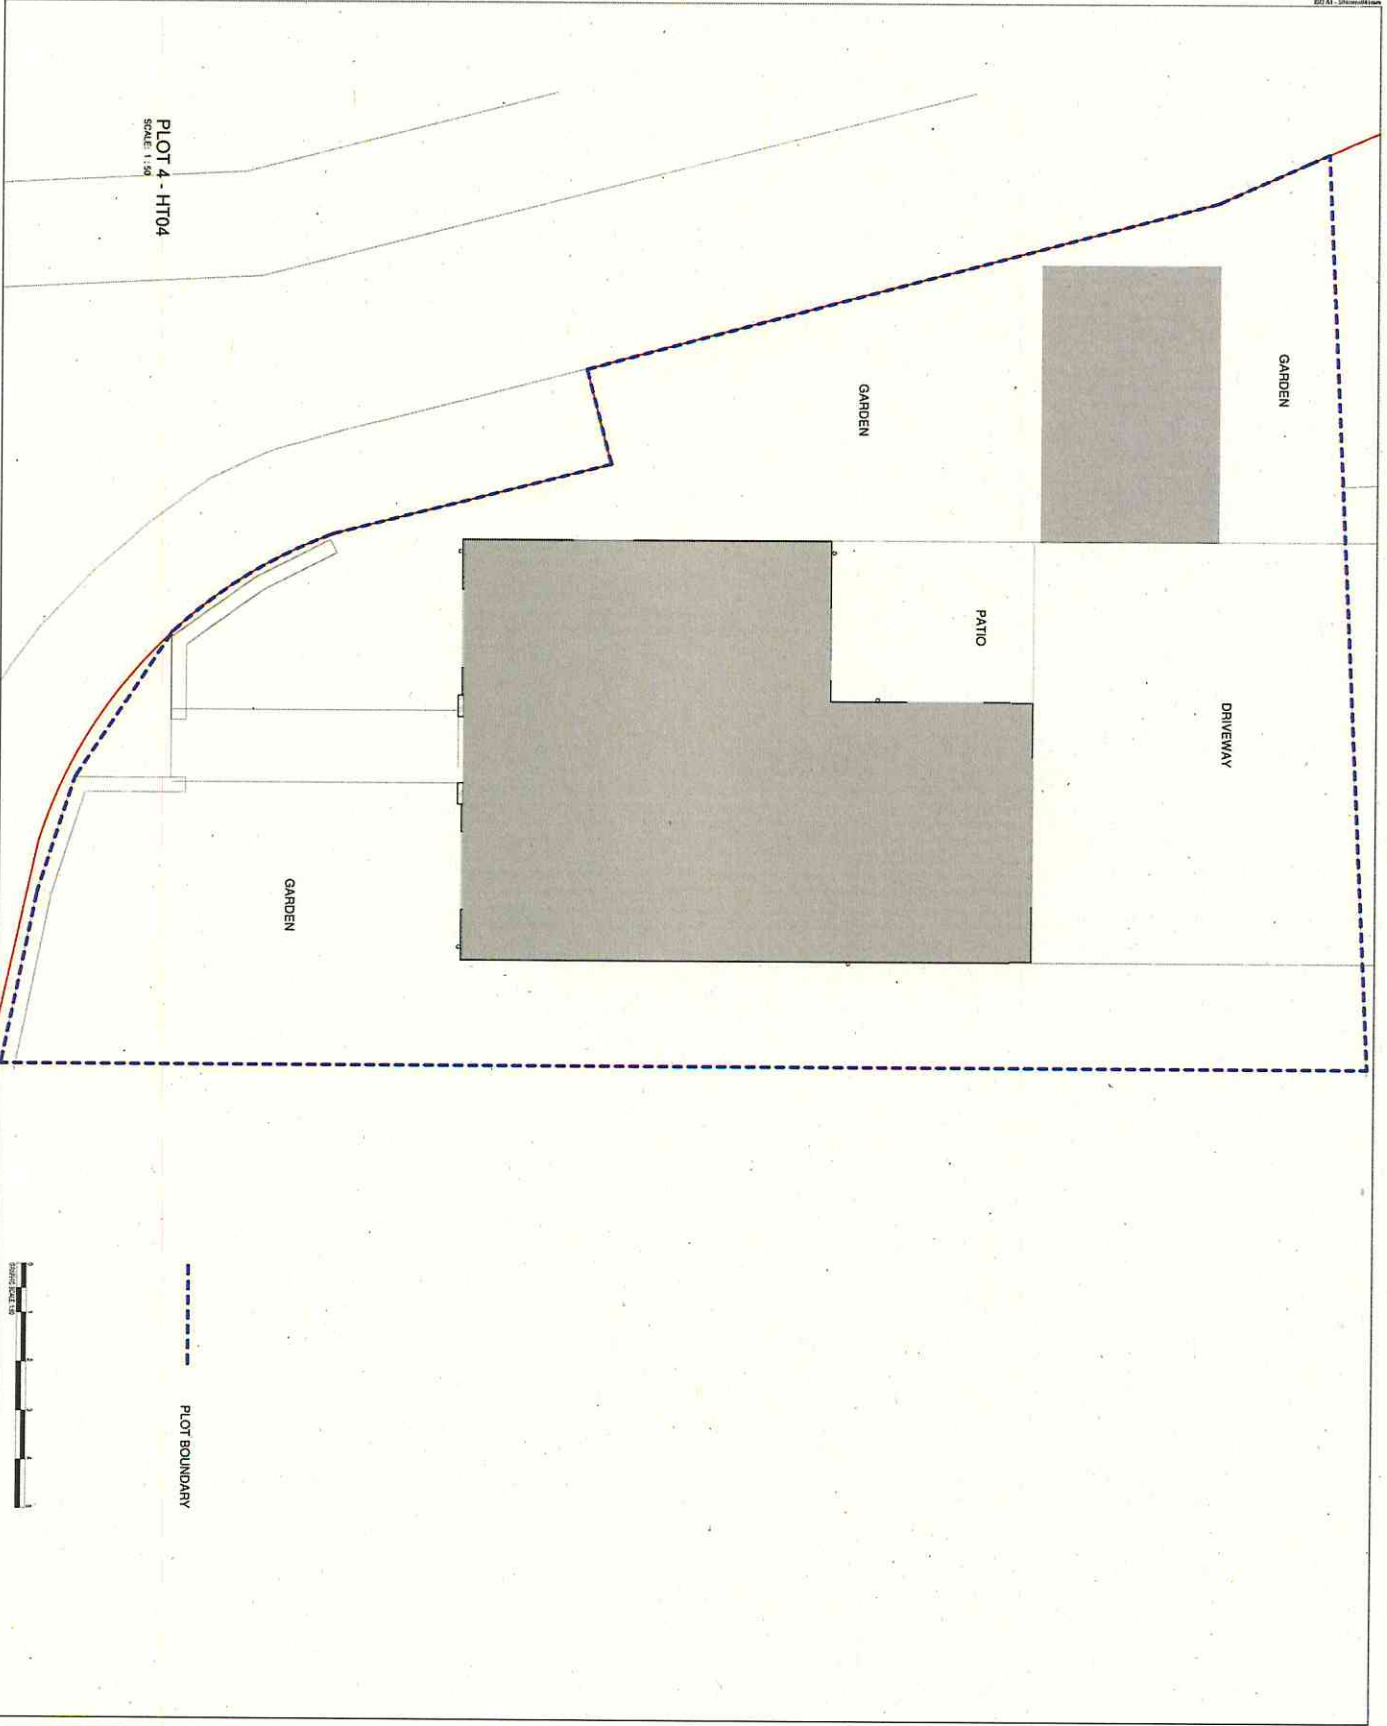

DATE	REVISION	REV	BY	CHKD

Notes

This drawing has been prepared solely for the use of Cambridge Homes and there are no representations or warranties made by NORR. It is to be used only for the purposes stated and is not to be relied upon for any other purpose. NORR does not accept any liability for any errors or omissions in this drawing. The drawing shall not be used, reproduced or otherwise communicated in any form or by any means, without the prior written consent of NORR. The drawing shall not be used for any other purpose than that for which it was prepared. Cambridge Homes Ltd, 45 Finsbury Square, London EC2A 3DU, UK. www.cambridgehomes.co.uk

NORR
NORR Consultative Limited
Architectural Services
Stables 4, 8 & 11
45 Finsbury Square
London EC2A 3DU
UK
www.cambridgehomes.co.uk

Drawn	AM	Date	20/09/21
Checked	AM	Date	20/09/21
Scale	1:50 @ A1		

Client
Cambridge Homes

Project
Moss Road, Bridge of Weir

Drawing Title
PLOT 4 - HT04


Project No.
IAGG20/097

Drawing No.
CHINOR-XX-ZZ-DR-A-90054

Sheet
001


DATE	REVISION	PREPARED BY

This drawing has been prepared for the use of the client only. It is not to be used for any other purpose without the written consent of NORR. The client is responsible for providing accurate information and for obtaining all necessary permits. NORR is not responsible for any errors or omissions in this drawing. The client is responsible for obtaining all necessary permits and for any changes to the drawing. The client is responsible for any costs associated with this drawing.

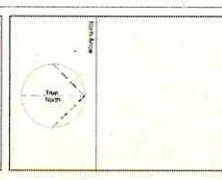

Consultant
NORR
 National Office
 1000 North 1st Street
 Seattle, WA 98109
 206.461.1111
www.norr.com

Client	City of Seattle
Project	MOOSE RIVER BRIDGE
Drawn	CHAD W. BROWN
Checked	CHAD W. BROWN
Scale	1" = 20'-0"
Sheet	01
Category	Site Plan
Project	Moose River Bridge Widening
Location	MOOSE RIVER BRIDGE
Sheet	01
Scale	1" = 20'-0"
Client	CITY OF SEATTLE
Address	300 N. 3RD ST.
City	SEATTLE, WA 98109
Phone	206.461.1111
Website	WWW.NORR.COM

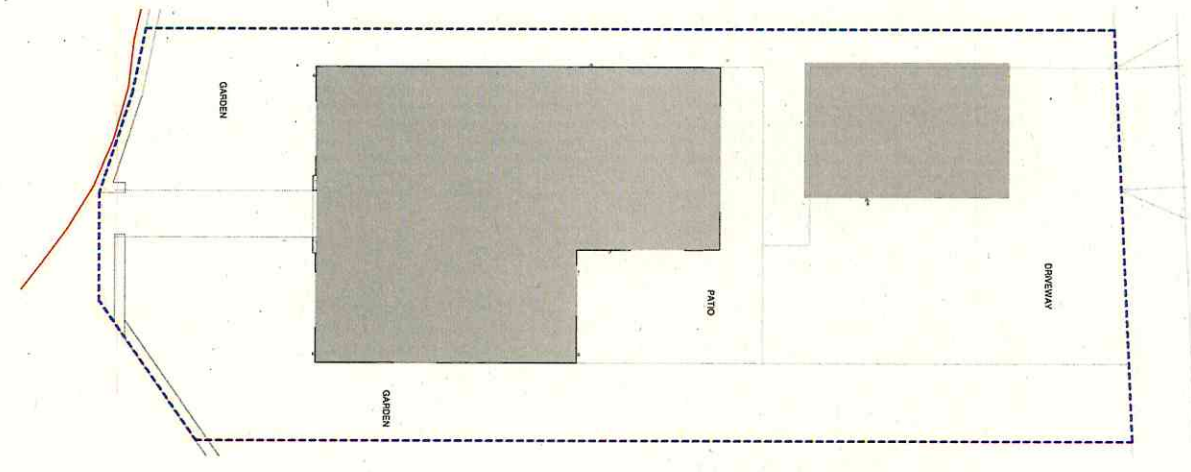


PLOTS - HT04
 SCALE 1" = 20'-0"

--- PLOT BOUNDARY



Project: MOOSE RIVER BRIDGE
 Location: MOOSE RIVER BRIDGE
 Date: 07/20/2024
 Sheet: 01 of 01

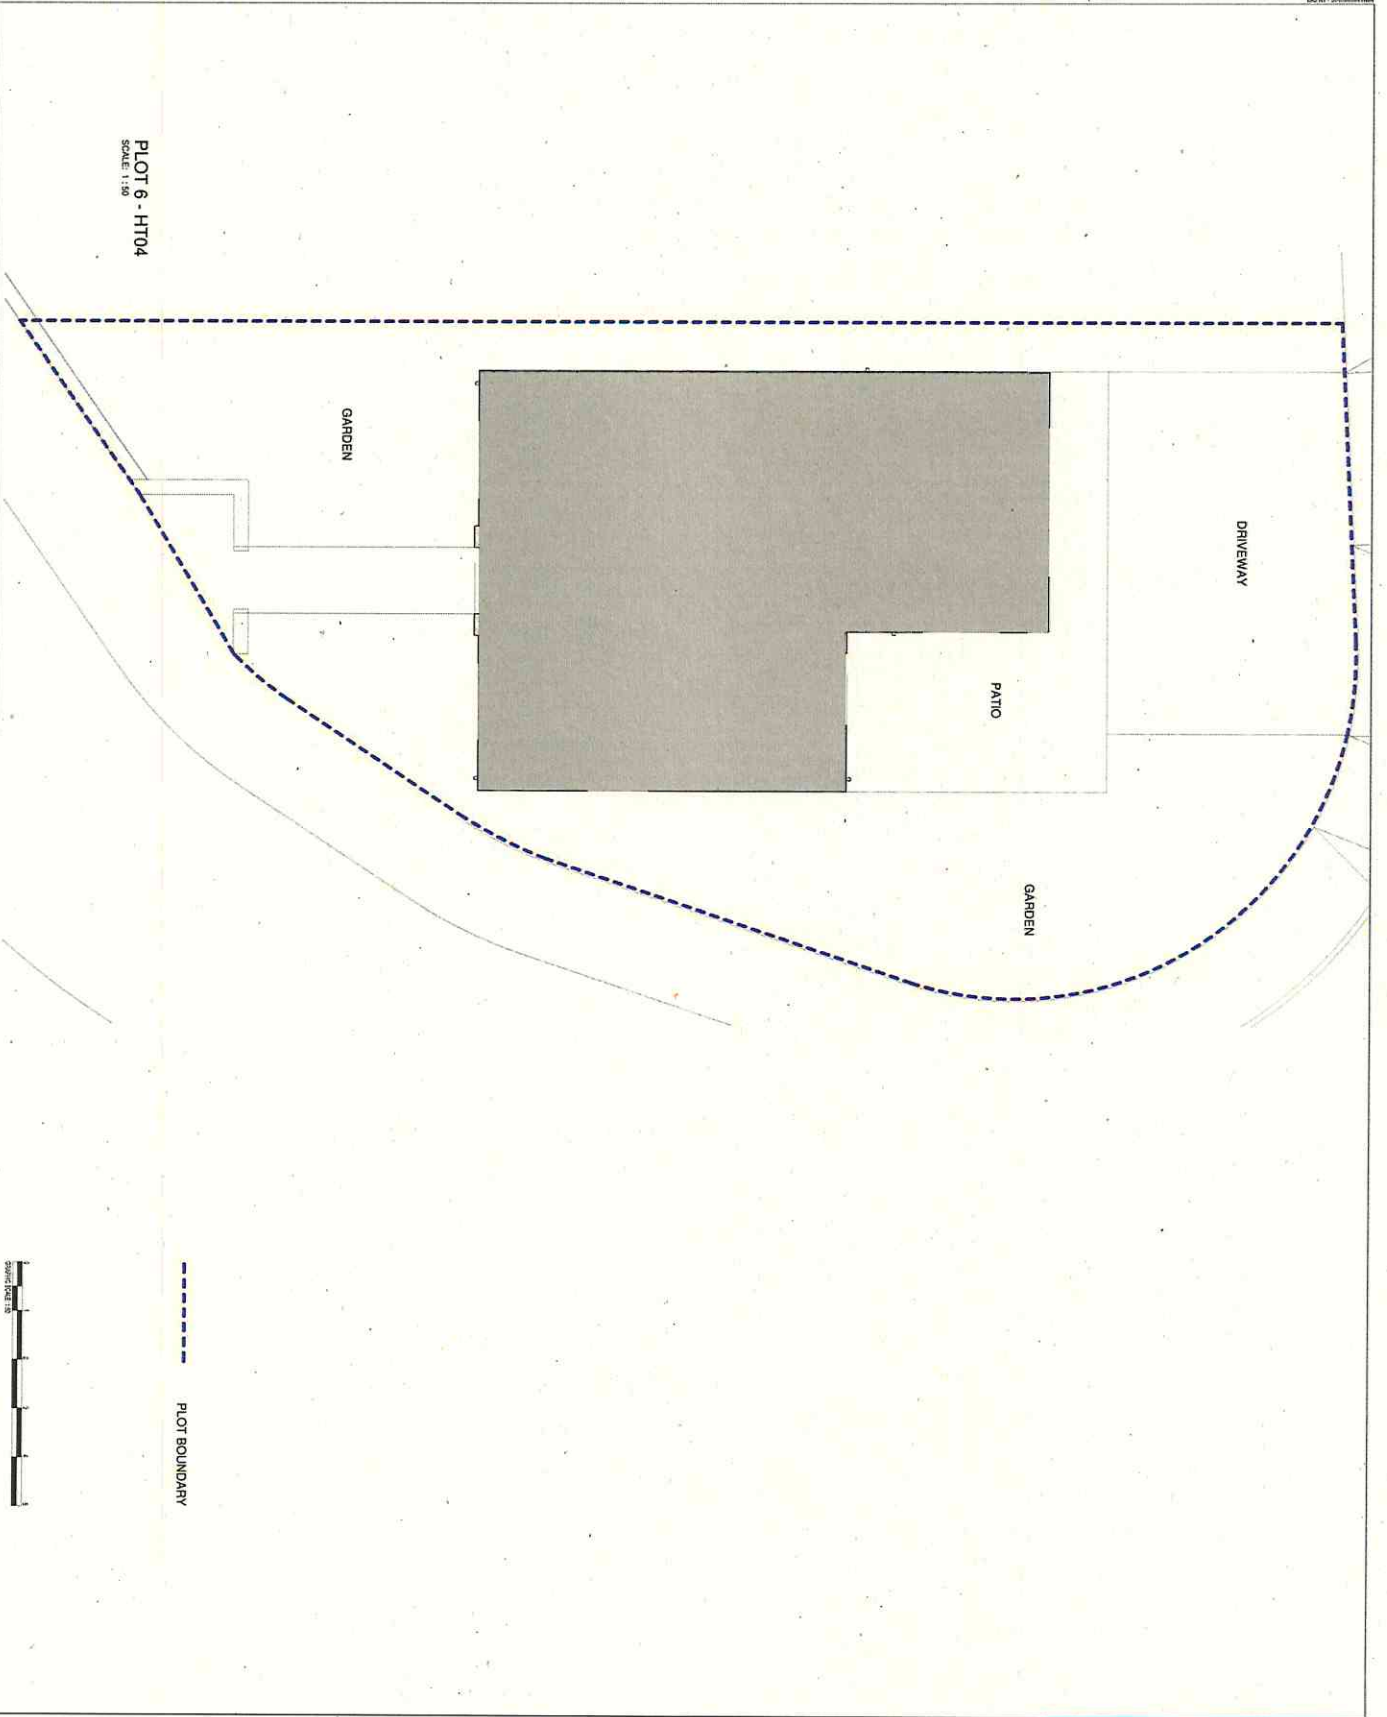

PLOT 6 - HT04
SCALE: 1:150

DRIVEWAY

PATIO

GARDEN

GARDEN

--- PLOT BOUNDARY




DATE	REVISION	REV	BY	CHK

The drawings have been prepared using the standard of Good Practice and shall be taken as representations of the work intended to be carried out. The drawings shall be used for information only and shall not be used for any other purpose. The drawings shall not be used for any other purpose. The drawings shall not be used for any other purpose.

North arrow pointing towards the top of the page.

NORR
NORR Consultants Limited
A registered structural engineer
Specialist in Steel, Timber, Masonry, Concrete and Foundations
52, 53, 54,1000.

Drawn	AM	28/03/21
Checked	DM	28/03/21
Scale	1:150 @ A1	
Client	Cambridge Homes	
Project	Moss Road, Bridges of Weir	
Drawn Title	PLOT 6 - HT04	
Sheet Status	A - FOR CONSTRUCTION	
Project No	IAG920-057	
Drawing No	01	
Drawing Title	PLOT 6 - HT04	
Scale	1:150 @ A1	
Client	Cambridge Homes	
Project	Moss Road, Bridges of Weir	
Drawn Title	PLOT 6 - HT04	
Sheet Status	A - FOR CONSTRUCTION	
Project No	IAG920-057	
Drawing No	01	

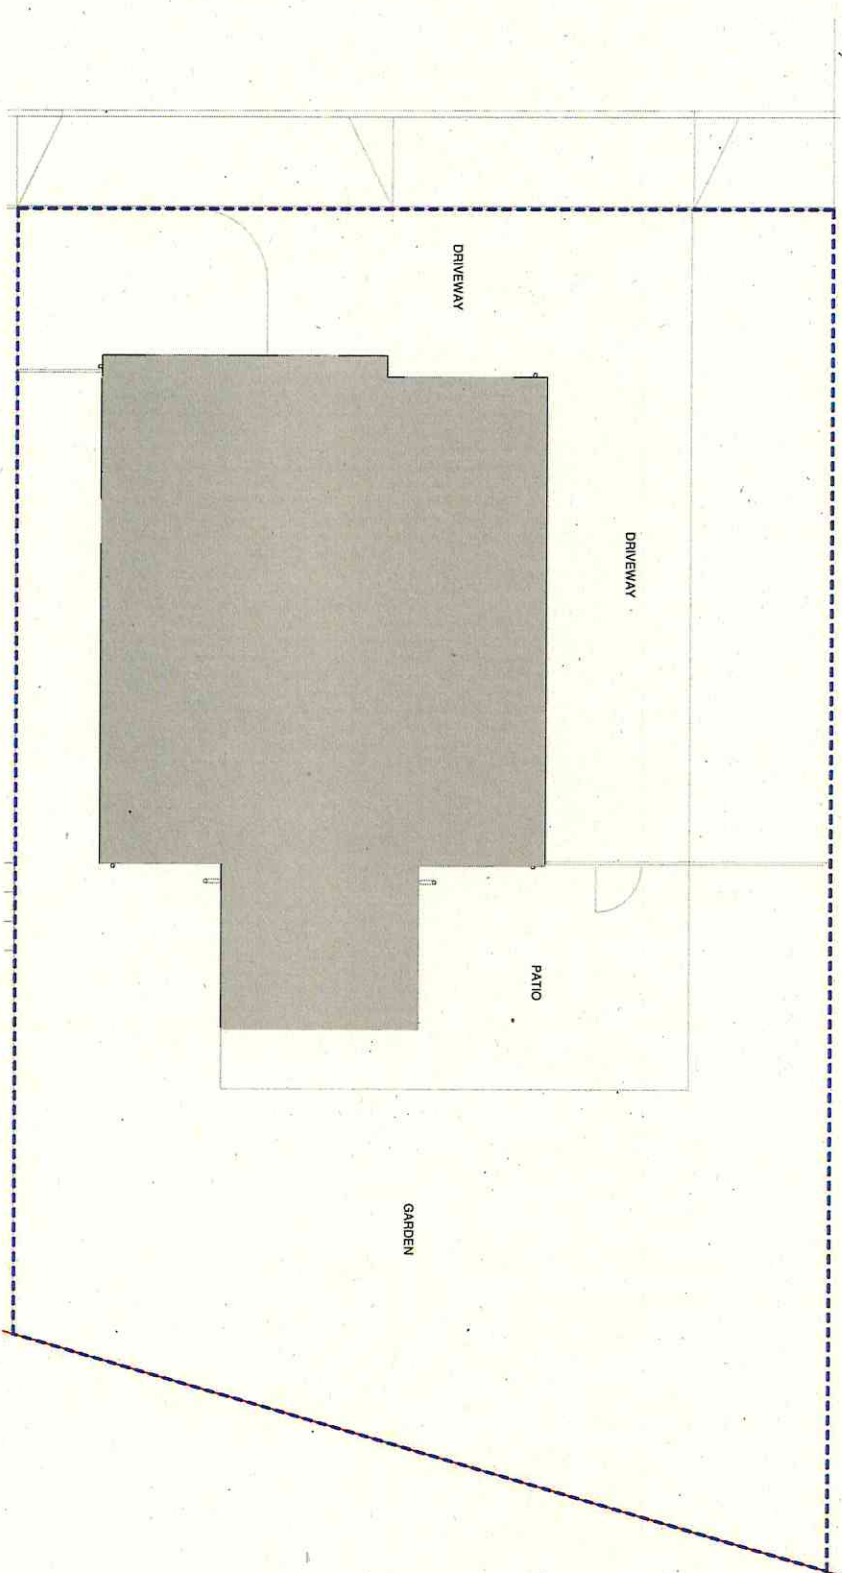


Plot 7 - HT02
Scale 1:50

--- PLOT BOUNDARY



DATE	REVISION	REV	BY	CHKD
07/01/2020	Initial	01	AM	AM
07/01/2020	Revised	02	AM	AM
07/01/2020	Revised	03	AM	AM
07/01/2020	Revised	04	AM	AM
07/01/2020	Revised	05	AM	AM
07/01/2020	Revised	06	AM	AM
07/01/2020	Revised	07	AM	AM
07/01/2020	Revised	08	AM	AM
07/01/2020	Revised	09	AM	AM
07/01/2020	Revised	10	AM	AM

This drawing has been prepared solely for the use of the client and is not to be used for any other purpose. Any use of this drawing for any other purpose without the written consent of NORR Consultants Limited is strictly prohibited. NORR Consultants Limited is not responsible for any errors or omissions in this drawing. The drawing shall not be used for construction without the written consent of NORR Consultants Limited. Construction must only work to 1:50 dimensions when scale is to be checked on site. Do not scale from this copy drawing.

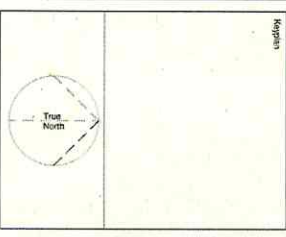


NORR
NORR Consultants Limited
An Egyptian International Company
Smyk 5, Suite 1/A
Giza, Giza Governorate, Egypt
011 20 2334 1000
011 20 2334 1001

Drawn: TIA
Project: Moss Road, Bridge of Weir
Client: Cammichal Homes

Sheet Title: A - FOR CONSTRUCTION
Project No: IAGG20-0517
Drawing No: CH1/NOH-XX-ZZ-DR-A-90057

Date: 20/01/21
Checked: 25/02/21
Scale: 1:50 @ A1

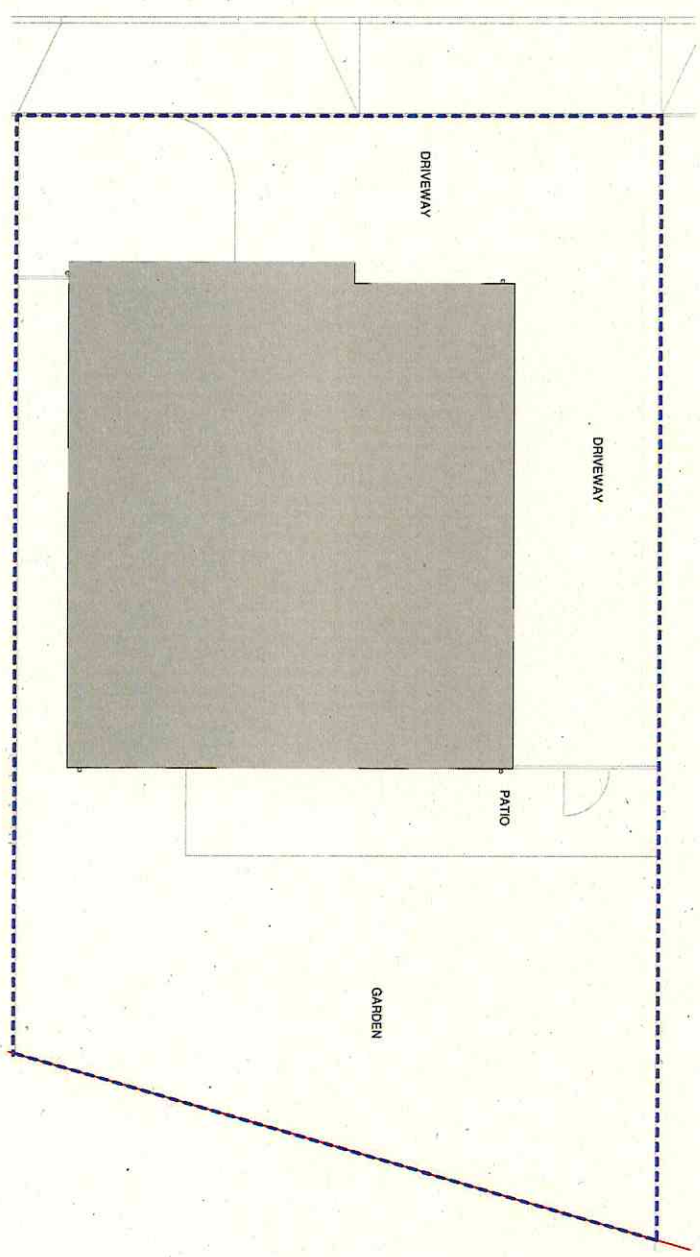

PLOT 8 - HT01B
SCALE 1:50

--- PLOT BOUNDARY



REV	DATE	DESCRIPTION	BY	CHK

This drawing has been prepared for the use of the Client and is not to be used for any other purpose without the written consent of NORR Consultants Limited. It is the responsibility of the Client to ensure that the drawing is used in accordance with the terms of the contract. The drawing must not be used, reproduced or altered without written permission. The drawing must not be used for construction purposes without the written consent of NORR Consultants Limited. The drawing must not be used for any other purpose without the written consent of NORR Consultants Limited. The drawing must not be used for any other purpose without the written consent of NORR Consultants Limited.

NORR
NORR Consultants Limited
A registered architectural company
Styquia 5, Sula 7/A
25, Glasgow G2 3AU
Scotland, UK
0141 204 1000


Drawn: AM Date: 28/03/21
Checked: CM Date: 28/03/21
Scale: 1:50 @ A1

Client: Carmichael Homes

Project: Moss Road, Bridge of Weir

Drawing Title: PLOT 8 - HT01B

Sheet Title: A - FOR CONSTRUCTION
Project No: IAGG20-067
Drawing No: 01/11/NO/XX-ZZ-DR-A-90038
Rev: 01

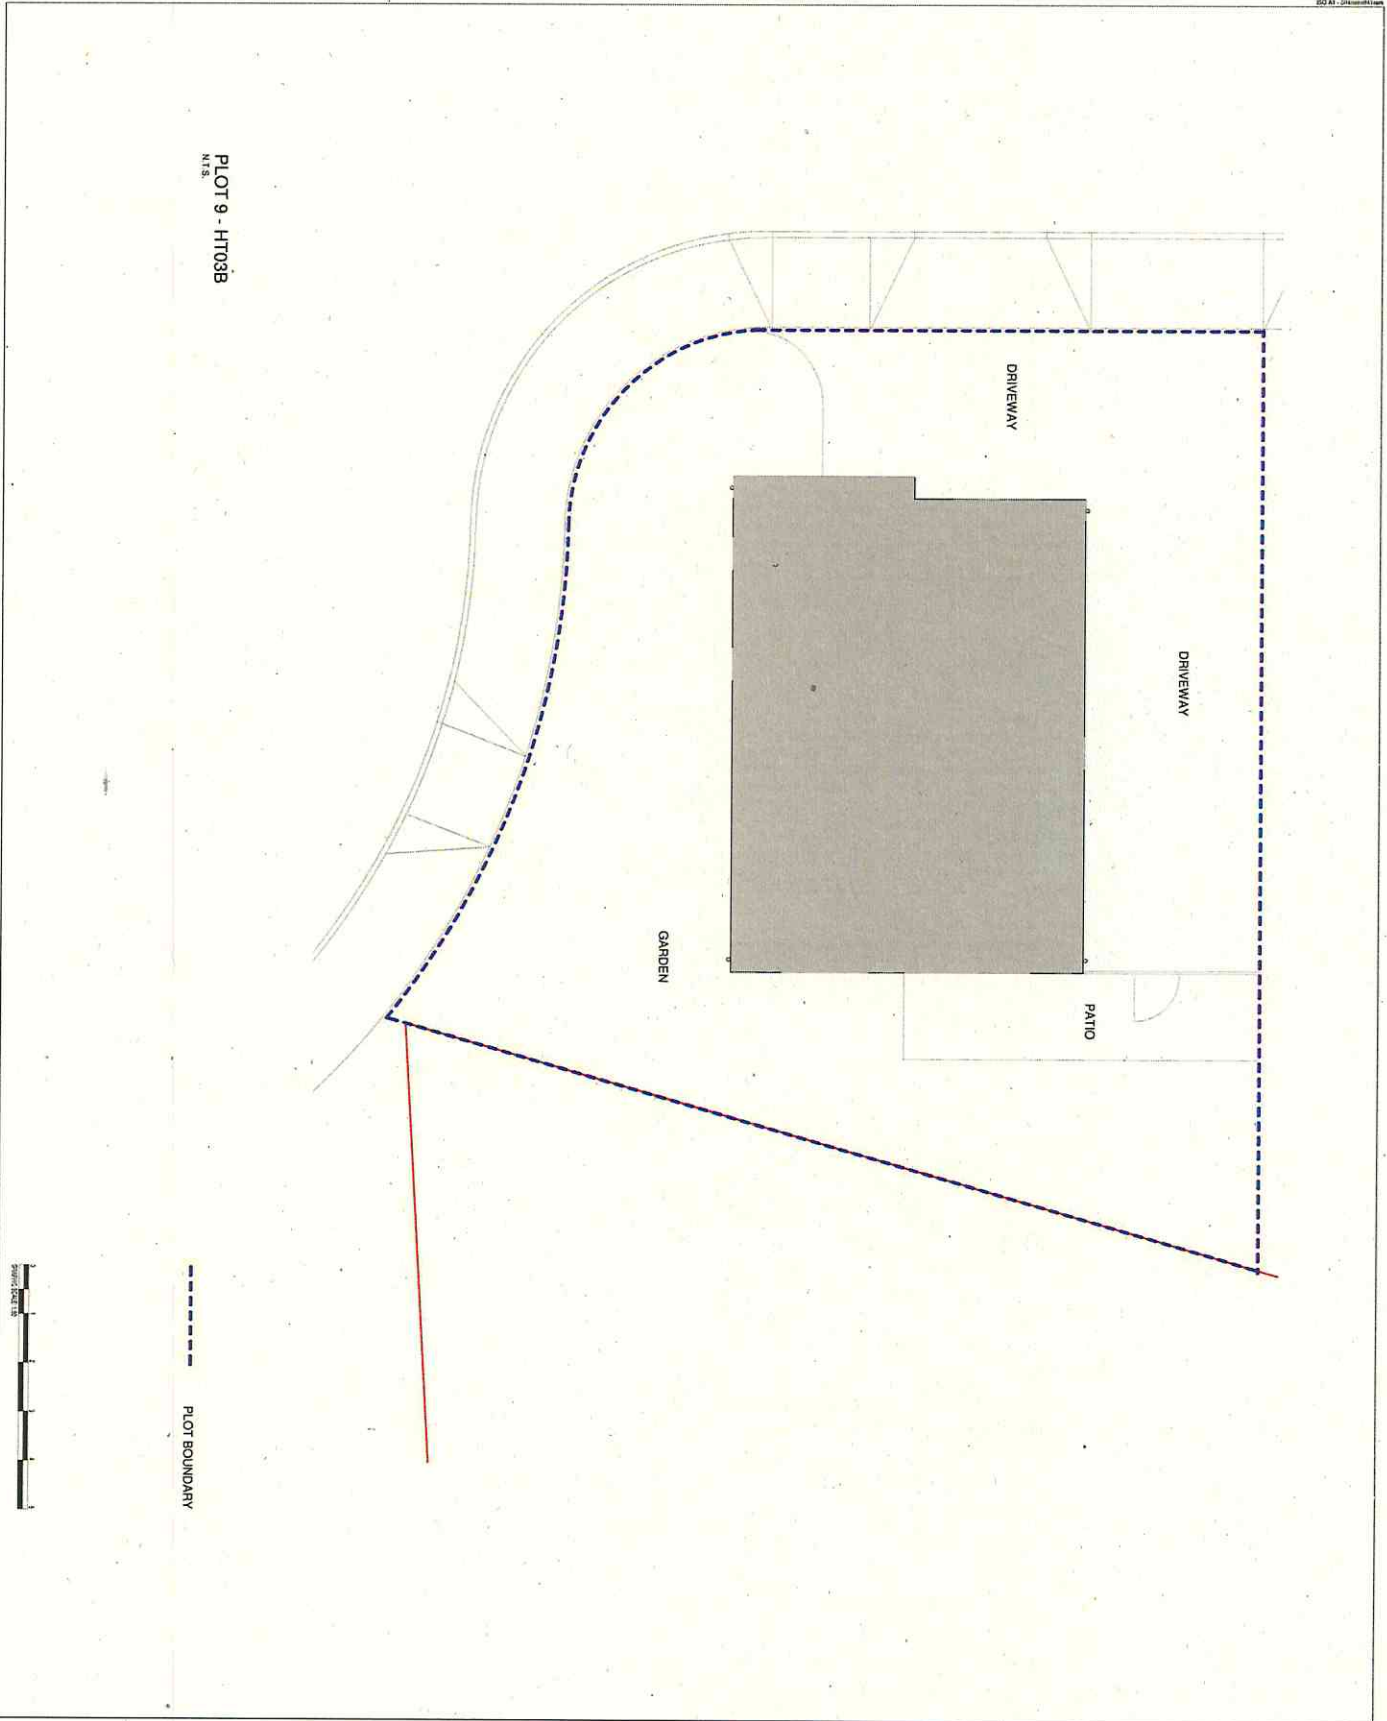

PLOT 9 - HT03B
N.T.S.

PLOT BOUNDARY

DATE	REVISION	REV	BY	CHKD

This drawing has been prepared solely for the use of any project made by NORR Consultants Limited to any party and is not to be used for any other purpose without the prior written consent of NORR Consultants Limited. This drawing must not be used, reproduced or altered without written permission.

This drawing shall not be used for construction until it appears in the Small Scale. * Contractors must only work to fixed dimensions when and so be checked on site. Do not scale from hard copy drawings.

NORR
 NORR Consultants Limited
 An Ingenium International Company

Stygia & Sula IA
 67 Princes Street,
 Glasgow G2 3JH,
 Scotland, UK
 Tel: 0141 201 4000
 Fax: 0141 201 4001

Project
 Moss Road, Bridge of Weir

Drawing Title
 PLOT 9 - HT03

Sheet Title
 A - FOR CONSTRUCTION

Project No
 IAGG20-067

Drawing No
 CH1-NOR-XX-ZZ-DR-A-90069

Rev
 C01

Date	Drawn	AM	28/09/21
Checked <td>DAW <td>29/09/21 <td> </td> </td></td>	DAW <td>29/09/21 <td> </td> </td>	29/09/21 <td> </td>	
Scale <td>1:50 @ A1</td> <td> </td> <td> </td>	1:50 @ A1		

Client
 Camilla & James