


**SITE PLAN**  
1:200




- COMMON ROOF
- COMMUNAL BIN STORE
- COMMON AREAS
- PRIVATE PARKING
- GAS METERS
- PLOT OWNERSHIP (EXTERNAL)
- PLOT OWNERSHIP (INTERNAL)

\* THIS DRAWING IS FOR TITLE PURPOSES ONLY, NOT CONSTRUCTION

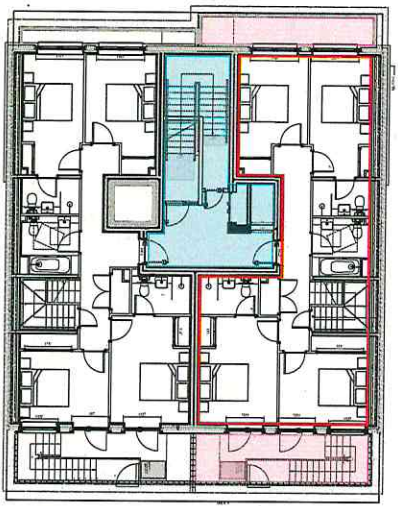

**LEVEL -1 - PLOT 01**  
GROSS INTERNAL AREA = 82.46 sqm

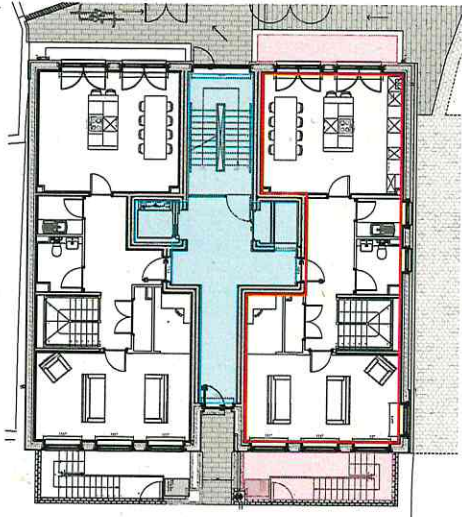

**LEVEL 0 - PLOT 01**  
GROSS INTERNAL AREA = 81.38 sqm


Contractor must verify all proposed dimensions which are to be detailed on site

Drawn by:	SA
Checked by:	SA
Project Name:	Plot 01 - The Birch
Project Client:	Edwards
Project Address:	Plot 01, The Birch
Project Date:	09/2023
Project Status:	Final
Project Location:	Plot 01, The Birch
Project Reference:	Plot 01, The Birch
Project Contact:	Plot 01, The Birch
Project Manager:	Plot 01, The Birch
Project Engineer:	Plot 01, The Birch
Project Architect:	Plot 01, The Birch
Project Surveyor:	Plot 01, The Birch
Project Quantity Surveyor:	Plot 01, The Birch
Project Structural Engineer:	Plot 01, The Birch
Project Mechanical Engineer:	Plot 01, The Birch
Project Electrical Engineer:	Plot 01, The Birch
Project Environmental Engineer:	Plot 01, The Birch
Project Health and Safety Officer:	Plot 01, The Birch
Project Fire Engineer:	Plot 01, The Birch
Project Acoustic Engineer:	Plot 01, The Birch
Project Lighting Designer:	Plot 01, The Birch
Project Landscape Architect:	Plot 01, The Birch
Project Planning Consultant:	Plot 01, The Birch
Project Planning Officer:	Plot 01, The Birch
Project Planning Officer (2):	Plot 01, The Birch
Project Planning Officer (3):	Plot 01, The Birch
Project Planning Officer (4):	Plot 01, The Birch
Project Planning Officer (5):	Plot 01, The Birch
Project Planning Officer (6):	Plot 01, The Birch
Project Planning Officer (7):	Plot 01, The Birch
Project Planning Officer (8):	Plot 01, The Birch
Project Planning Officer (9):	Plot 01, The Birch
Project Planning Officer (10):	Plot 01, The Birch

Project Name:	Plot 01 - The Birch
Project Client:	Edwards
Project Address:	Plot 01, The Birch
Project Date:	09/2023
Project Status:	Final
Project Location:	Plot 01, The Birch
Project Reference:	Plot 01, The Birch
Project Contact:	Plot 01, The Birch
Project Manager:	Plot 01, The Birch
Project Engineer:	Plot 01, The Birch
Project Architect:	Plot 01, The Birch
Project Surveyor:	Plot 01, The Birch
Project Quantity Surveyor:	Plot 01, The Birch
Project Structural Engineer:	Plot 01, The Birch
Project Mechanical Engineer:	Plot 01, The Birch
Project Electrical Engineer:	Plot 01, The Birch
Project Environmental Engineer:	Plot 01, The Birch
Project Health and Safety Officer:	Plot 01, The Birch
Project Fire Engineer:	Plot 01, The Birch
Project Acoustic Engineer:	Plot 01, The Birch
Project Lighting Designer:	Plot 01, The Birch
Project Landscape Architect:	Plot 01, The Birch
Project Planning Consultant:	Plot 01, The Birch
Project Planning Officer:	Plot 01, The Birch
Project Planning Officer (2):	Plot 01, The Birch
Project Planning Officer (3):	Plot 01, The Birch
Project Planning Officer (4):	Plot 01, The Birch
Project Planning Officer (5):	Plot 01, The Birch
Project Planning Officer (6):	Plot 01, The Birch
Project Planning Officer (7):	Plot 01, The Birch
Project Planning Officer (8):	Plot 01, The Birch
Project Planning Officer (9):	Plot 01, The Birch
Project Planning Officer (10):	Plot 01, The Birch



**THE** Harlington  
ARCHITECTURE + PLANNING  
24 North Street, Harlington, AL10 1LH  
Tel: 01273 812121  
www.the-harlington.co.uk



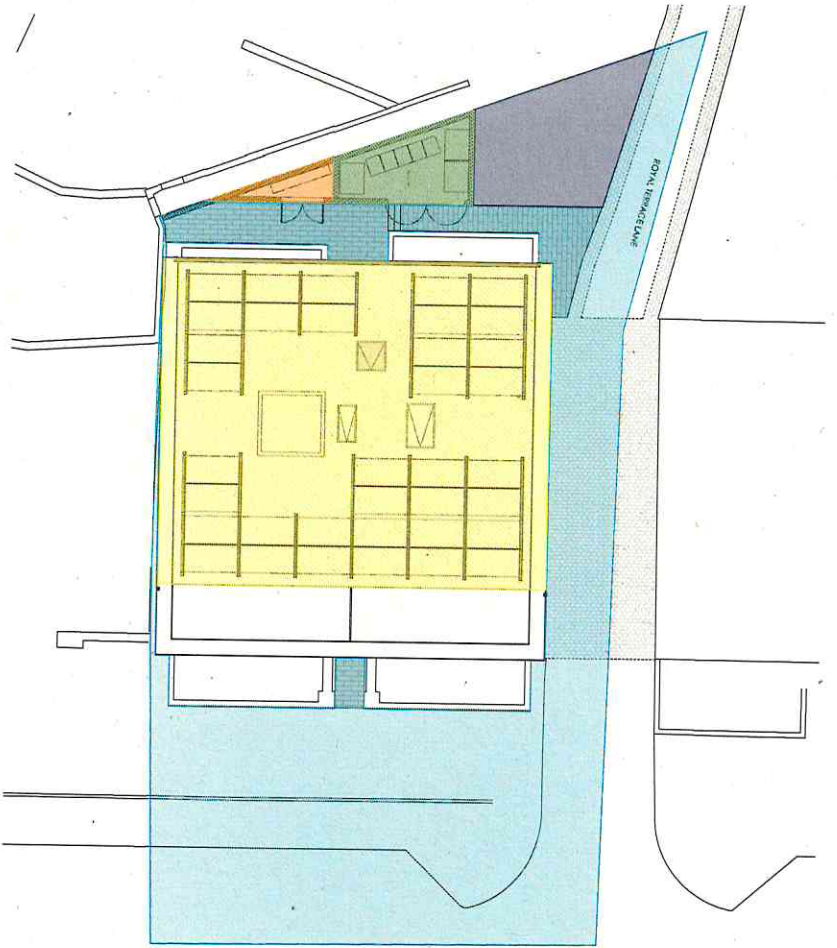

- COMMON ROOF
- COMMUNAL BIN STORE
- COMMON AREAS
- PRIVATE PARKING
- GAS METERS
- PLOT OWNERSHIP (EXTERNAL)
- PLOT OWNERSHIP (INTERNAL)

THIS DRAWING IS FOR TITLE PURPOSES ONLY, NOT CONSTRUCTION

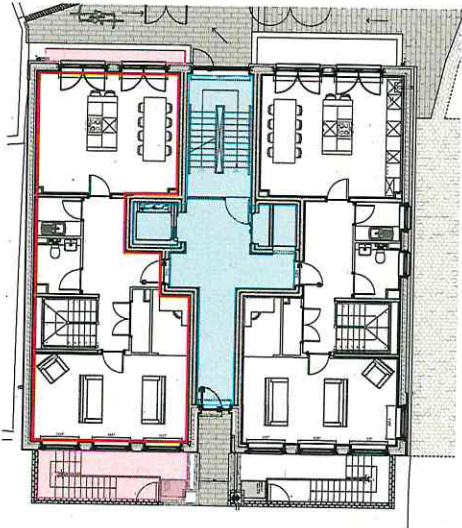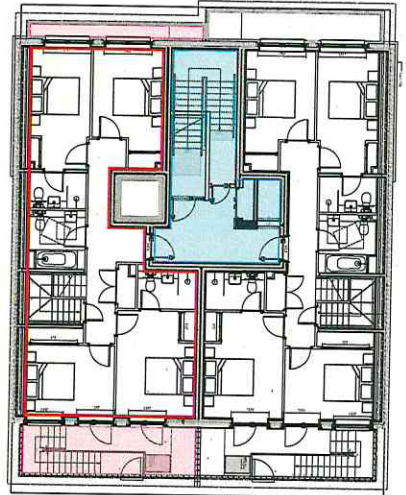

Construction work only to be done in accordance with the drawings

Project Name	1313 A1
Client	1313 A1
Location	1313 A1
Scale	1:200
Drawn by	1313 A1
Checked by	1313 A1
Date	1313 A1


**INFORMATION**

Project Name: 1313 A1  
 Client: 1313 A1  
 Location: 1313 A1  
 Scale: 1:200  
 Drawn by: 1313 A1  
 Checked by: 1313 A1  
 Date: 1313 A1

**THE ARCHITECTURE + PLANNING**  
 Harrington  
 Edward

24 North Street, Ashford, Kent, TN25 1AB  
 Tel: 01233 810100  
 Email: info@the-architect.com



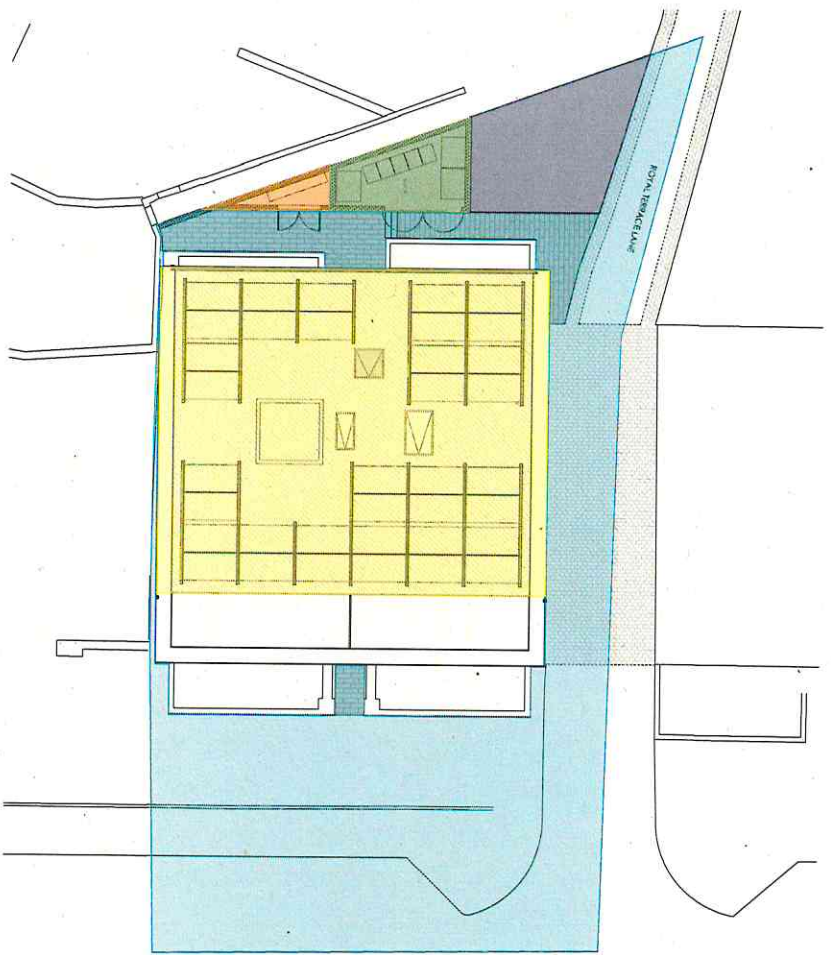


**SITE PLAN**  
1:200



- COMMON ROOF
- COMMUNAL BIN STORE
- COMMON AREAS
- PRIVATE PARKING
- GAS METERS
- PLOT OWNERSHIP (EXTERNAL)
- PLOT OWNERSHIP (INTERNAL)

THIS DRAWING IS FOR TITLE PURPOSES ONLY. NOT CONSTRUCTION

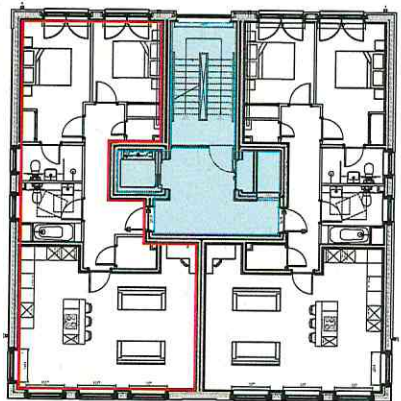

**LEVEL 1 - PLOT 04**  
GROSS INTERNAL AREA = 88.42 sq.m


<p>10/11/2024 10:00 AM          10/11/2024 10:00 AM          10/11/2024 10:00 AM          10/11/2024 10:00 AM</p>		<p>10/11/2024 10:00 AM          10/11/2024 10:00 AM          10/11/2024 10:00 AM          10/11/2024 10:00 AM</p>
<b>INFORMATION</b>		
Project Name	Project No.	Revision No.
Proposed Development	Client Name	Client Ref.
Project Location	Project Address	Project Postcode
Project Contact	Project Phone	Project Email
Project Date	Project Status	Project Stage
Project Ref.	Project Code	Project ID
Project No.	Project Name	Project Address
Project Location	Project Postcode	Project Contact
Project Contact	Project Phone	Project Email
Project Date	Project Status	Project Stage
Project Ref.	Project Code	Project ID

**THE** **Think**  
**Harrington**  
**ARCHITECTURE + PLANNING**  
**Edward**

241 North Street, Aberdeen, AB10 1HS  
 01224 626262  
 01224 626262  
 01224 626262  
 01224 626262






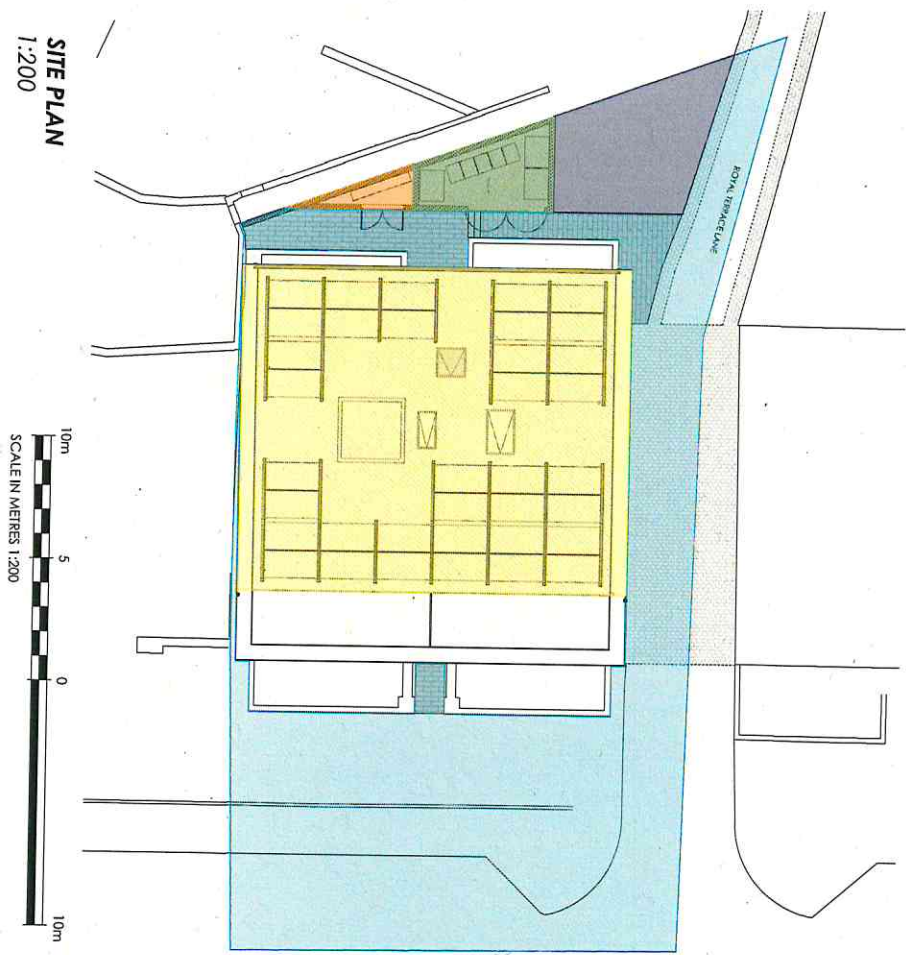

- COMMON ROOF
- COMMUNAL BIN STORE
- COMMON AREAS
- PRIVATE PARKING
- GAS METERS
- PLOT OWNERSHIP (EXTERNAL)
- PLOT OWNERSHIP (INTERNAL)

THIS DRAWING IS FOR TITLE PURPOSES ONLY. NOT CONSTRUCTION

LEVEL 2 - PLOT 06  
GROSS INTERNAL AREA = 88.42 sq.m

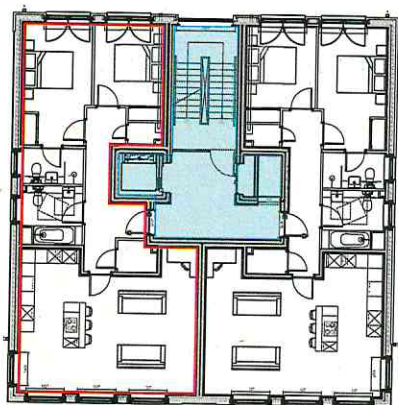

INFORMATION	
Project Name	Proposed Residential Development
Client	North Devon Council
Location	Commercial Street, Devon
Project ID	12345678
Scale	1:200
Drawn by	DAK
Checked by	DAK
Date	02/07/23
Project No.	02/07/23
Revision	02/07/23

**THE** **Herrington**  
ARCHITECTURE + PLANNING  
24 North Street, Exeter, Devon, EX1 1JH  
Tel: 01392 261111  
www.herrington.co.uk











**SITE PLAN**  
1:200

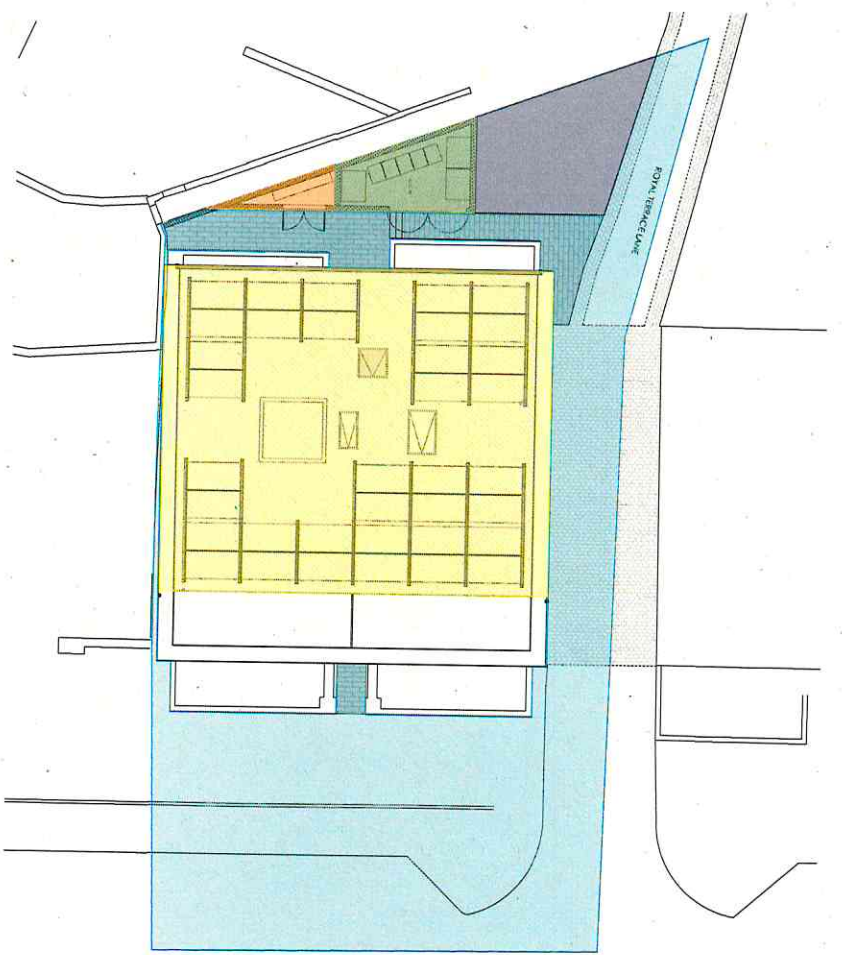


- COMMON ROOF
- COMMUNAL BIN STORE
- COMMON AREAS
- PRIVATE PARKING
- GAS METERS
- PLOT OWNERSHIP (EXTERNAL)
- PLOT OWNERSHIP (INTERNAL)

THIS DRAWING IS FOR TITLE PURPOSES ONLY, NOT CONSTRUCTION

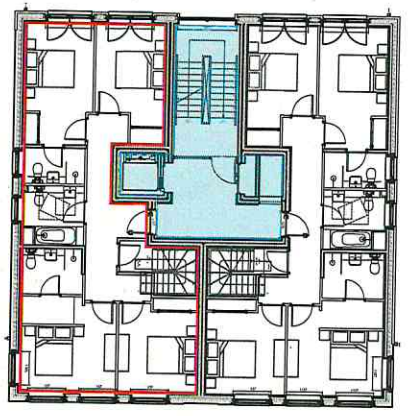

LEVEL 4 - PLOT 10  
GROSS INTERNAL AREA = 88.43 sq.m

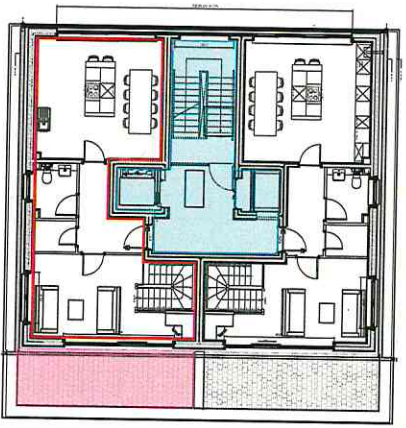

LEVEL 5 - PLOT 10  
GROSS INTERNAL AREA = 60.90 sq.m

Construction and use shall be subject to planning and other approvals to be decided on site

**INFORMATION**

Project Name	34 North Star Street, Adlestone, A19 1JH
Client	Thain
Project No.	1423 A1
Proposed Residential Development	1423 A1
North Star Street, Adlestone	1423 A1
Churchill House	1423 A1
Architect	THE ARCHITECTURE + PLANNING
Drawn by	Edward
Checked by	Edward
Date	02/02/23
Scale	1:200
Plot 10 Site Details	1423 A1
Drawn by	Edward
Checked by	Edward
Date	02/02/23
Scale	1:200

**THE ARCHITECTURE + PLANNING**  
Edward

Thain  
Harrington

24 North Star Street, Adlestone, A19 1JH

Telephone: 01253 414177  
Email: info@theap.co.uk  
www.theap.co.uk