


**GENERAL NOTES**

1. This drawing is to be used in conjunction with all relevant engineer's drawings and so on.
2. All dimensions are in millimetres unless stated otherwise.
3. The contractor is to verify all dimensions on site and is responsible for the accurate setting-out.
4. All work from this drawing is to be carried out in accordance with the relevant Building Regulations and must be checked on site by the owner's or their agent.

The development registered under title LAN244042 and plots 87 to 92 within have been DPA approved by:  
*David Macdonald 09/09/2021*  
 David Macdonald  
 (DPA Officer)

Site / Description	Plot 87	Project No	
Residential Development at:		Plot No	500
Plot No	87	Area	500
Issue No	1000	Date	July 21


Plot 87  
 Title Plan.



Westerpark Designs Ltd  
 International House  
 Suite 1/33  
 Stanley Boulevard  
 Hamilton 11k Tech Park  
 G72 0BN  
 tel: 01698 404841  
 www.westerparkdesign.co.uk



Development Plan  
 1:1250

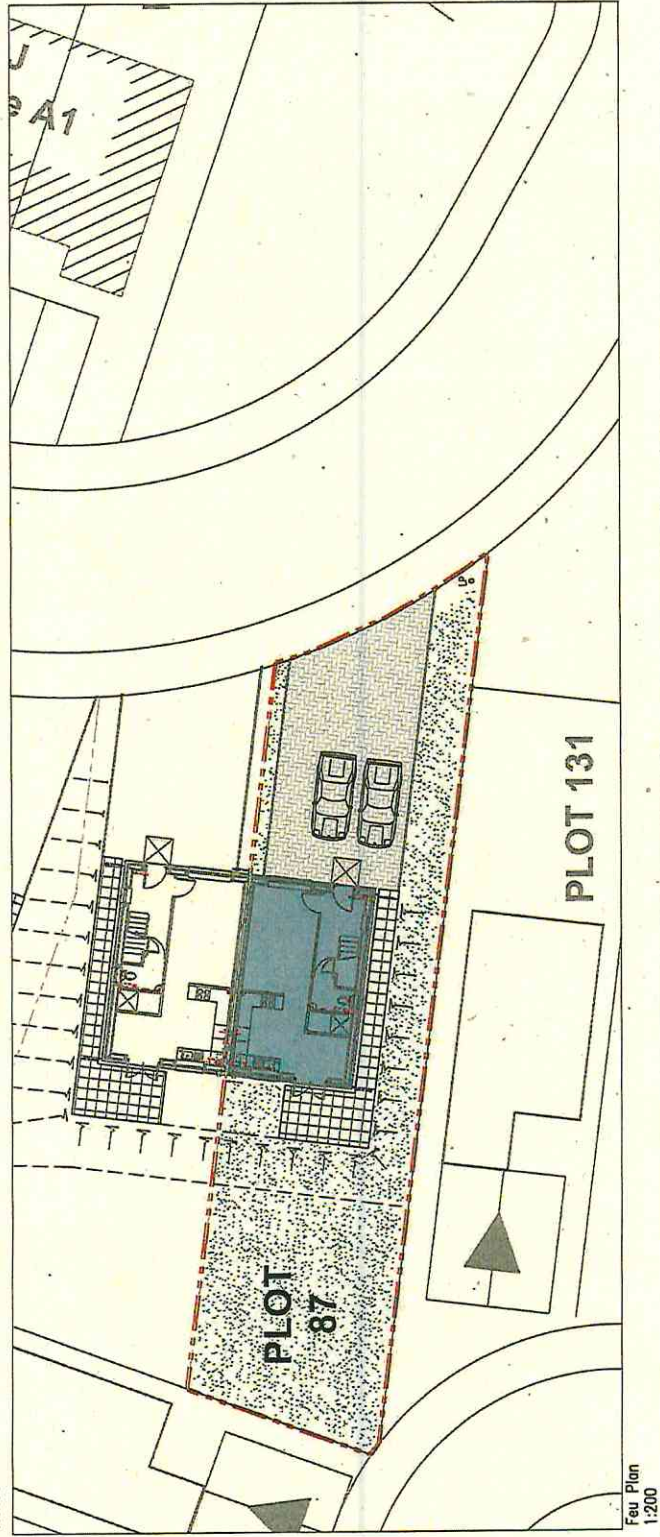



Feu Plan  
 1:200

**GENERAL NOTES**

1. The drawing is to be read in conjunction with all relevant engineering drawings and specifications.
2. All dimensions are in millimetres unless stated otherwise.
3. The contractor is to verify all dimensions on site and is responsible for the accuracy of the drawing.
4. Do not scale from this drawing. All dimensions should be checked on site by the user. If in doubt ask.

Plot No.	501	Date	July 21
Scale	1:200	Project No.	
Residential Development at: Plots 87-92 Ann View Leamington.			
Plot No.	88	Scale	
Title Plan.			

**Westpark Designs Ltd**  
 International House  
 Suite 1/13  
 Stanley Boulevard  
 Hamilton Int Tech Park  
 Leamington  
 CV2 3BN  
 Tel: 01839 44041  
 www.westparkdesigns.co.uk

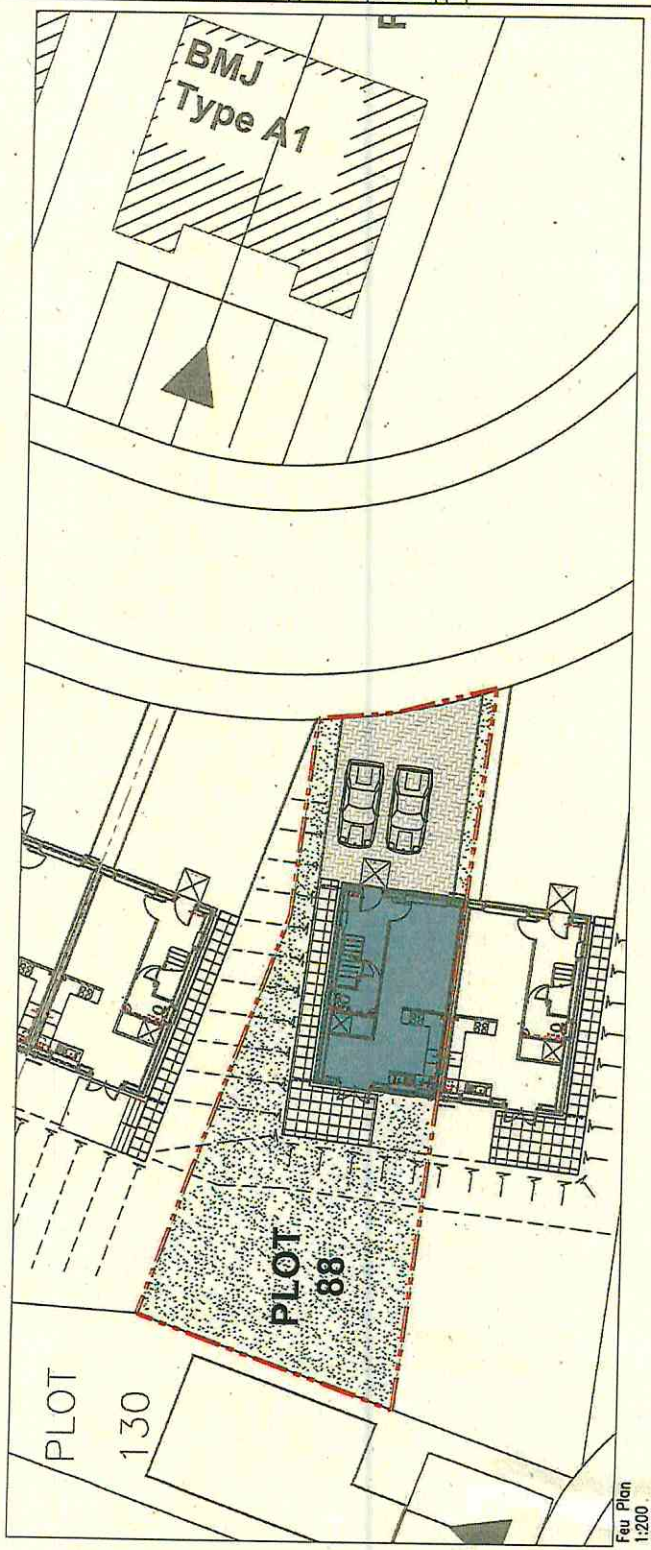
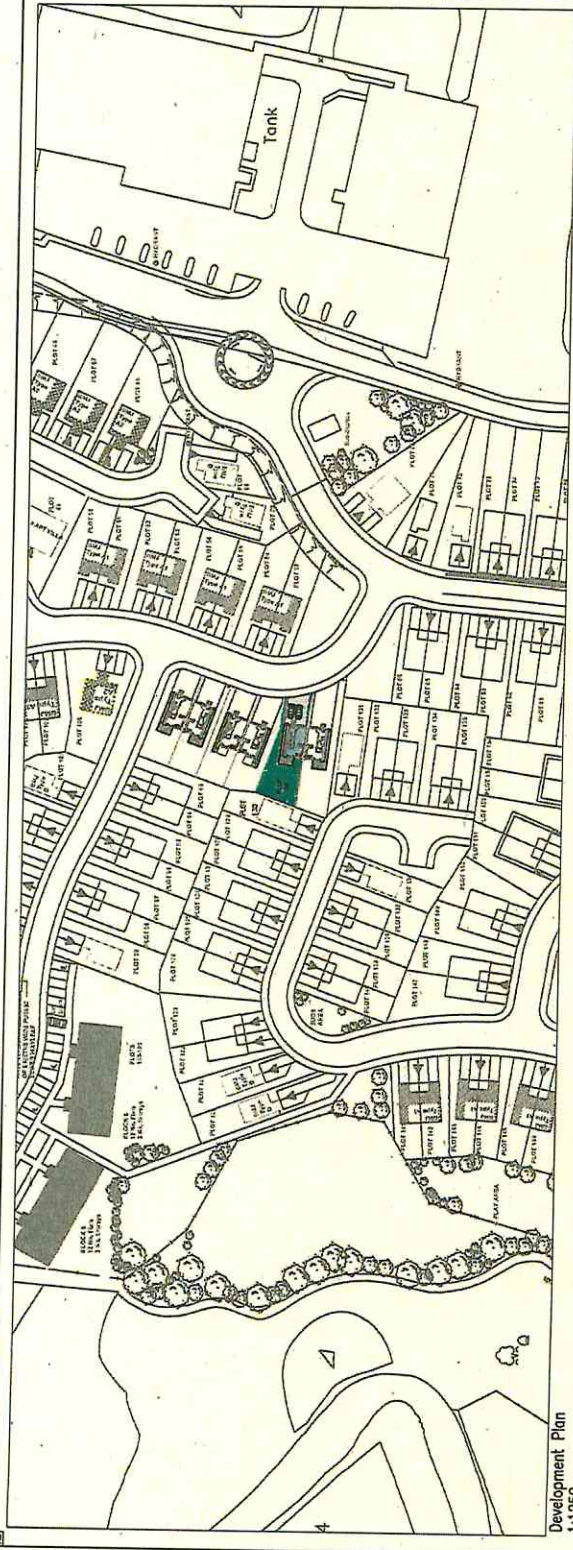


**GENERAL NOTES**

1. This drawing is to be used in conjunction with all relevant engineer's drawings and specifications.
2. All dimensions are in millimetres unless stated otherwise.
3. The contractor is to verify all dimensions on site and is responsible for the accuracy of the work.
4. All work is to be done in accordance with the relevant standards and should be checked on site by the client or their agent.

Rev	Description	By	Date	Project Title
1	Residential Development at: PLOTS 81-82 Arm View Lansdowne.			
Plot No.	89	Rev	001	Drawing Title
Scale	1:250	Date	July 21	


**Westerpark Designs Ltd**  
 International House  
 Suite 17/33  
 Stanley Boulevard  
 Harlow, Essex, UK  
 SS17 0BN  
 Tel: 01899 408941  
 www.westerparkdesigns.co.uk

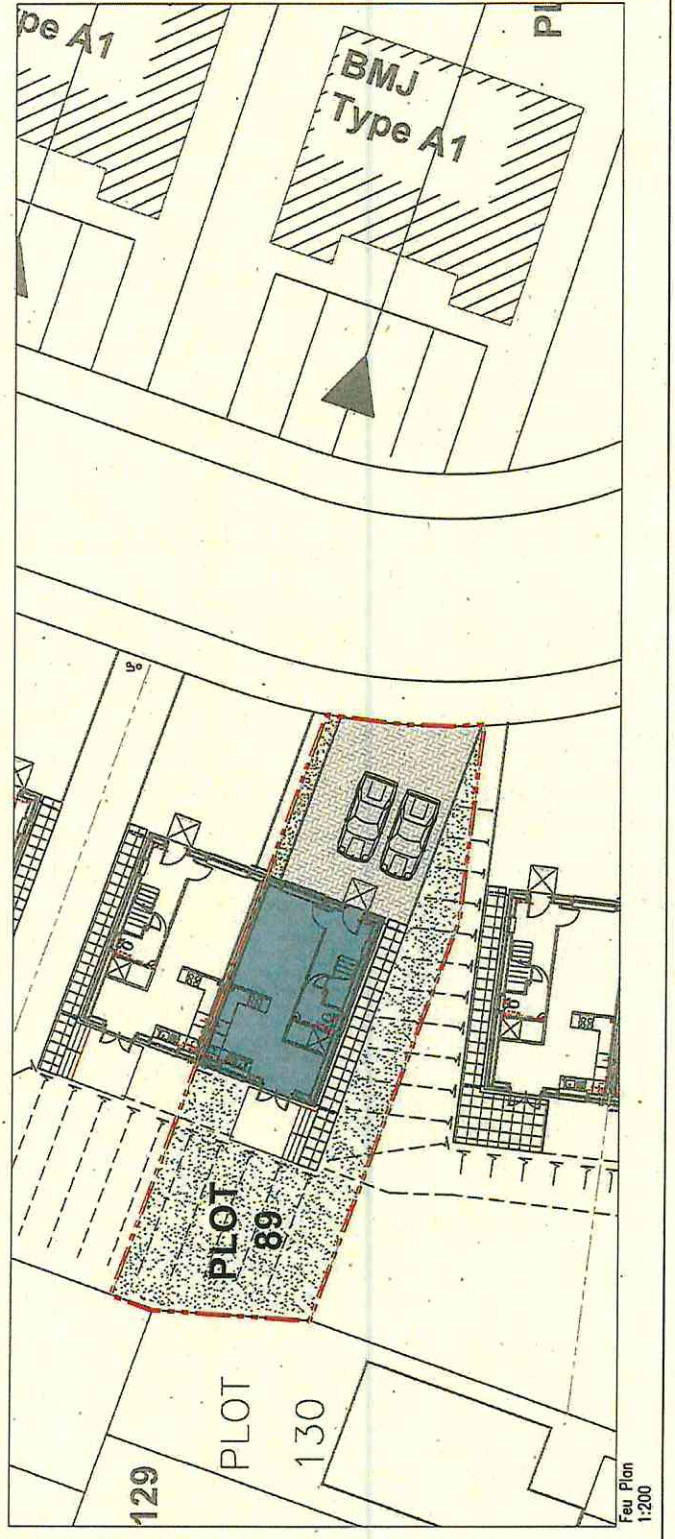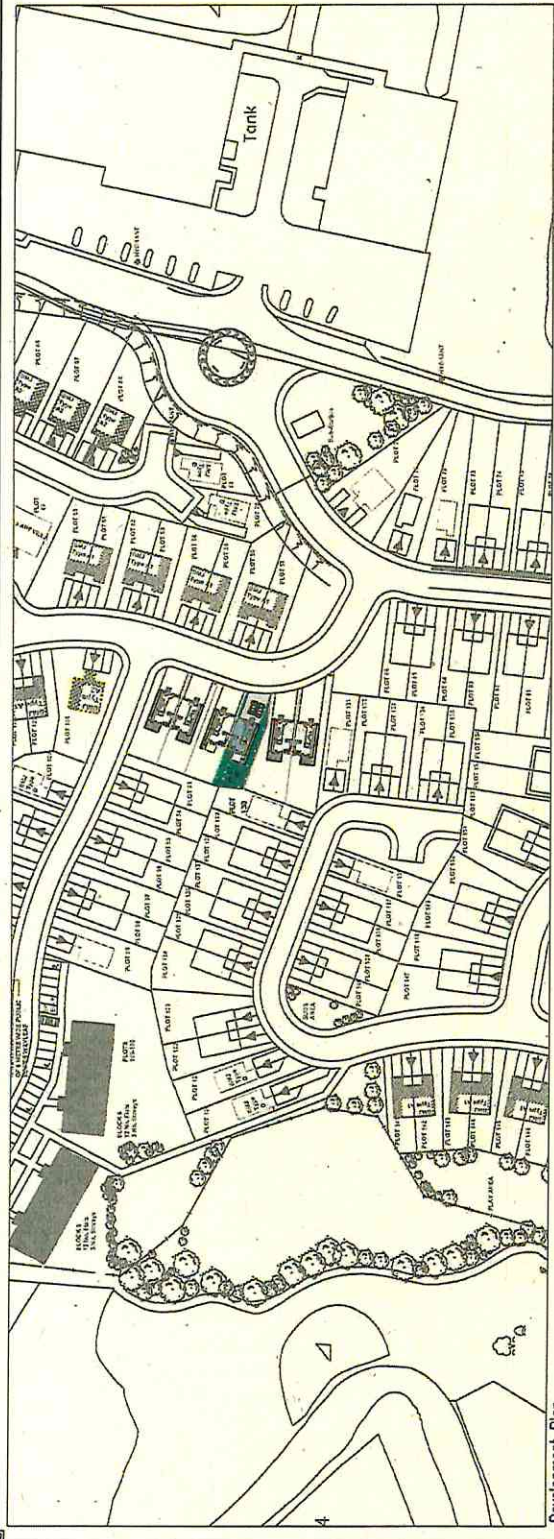


**GENERAL NOTES**

- The design is to be used in accordance with all relevant engineer's drawings and specifications.
- All dimensions are in millimetres unless stated otherwise.
- The contractor is to verify all dimensions on site and is responsible for the accurate setting-out.
- Do not make firm this drawing. All dimensions and details are subject to change without notice. All dimensions and details should be checked on site by the contractor.


Rev	Description	By	Date
1	Issue for Development at Plois 87-92, 4th View Leamington		

Project Title  
 Drawing Date  
 Plot No. 90  
 Title Plan.  
 Plot No. 1000  
 Rev. No. 903  
 Rev. Date July 21

**Westerpark Designs Ltd**  
 International House  
 Suite 1/3  
 5000 The Boulevard  
 Hamilton Hill Tech Park  
 Hamilton  
 G72 0BN  
 tel: 01699 404841  
 www.westerparkdesign.co.uk

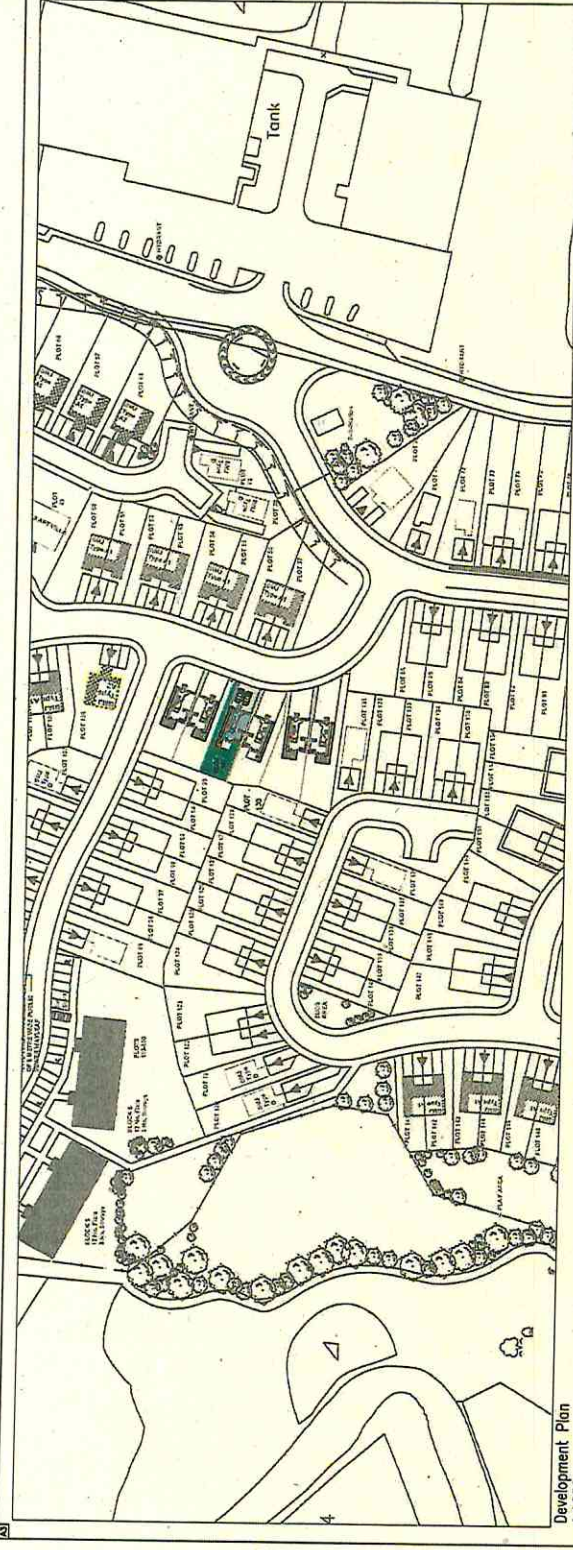

Development Plan  
 1:1250

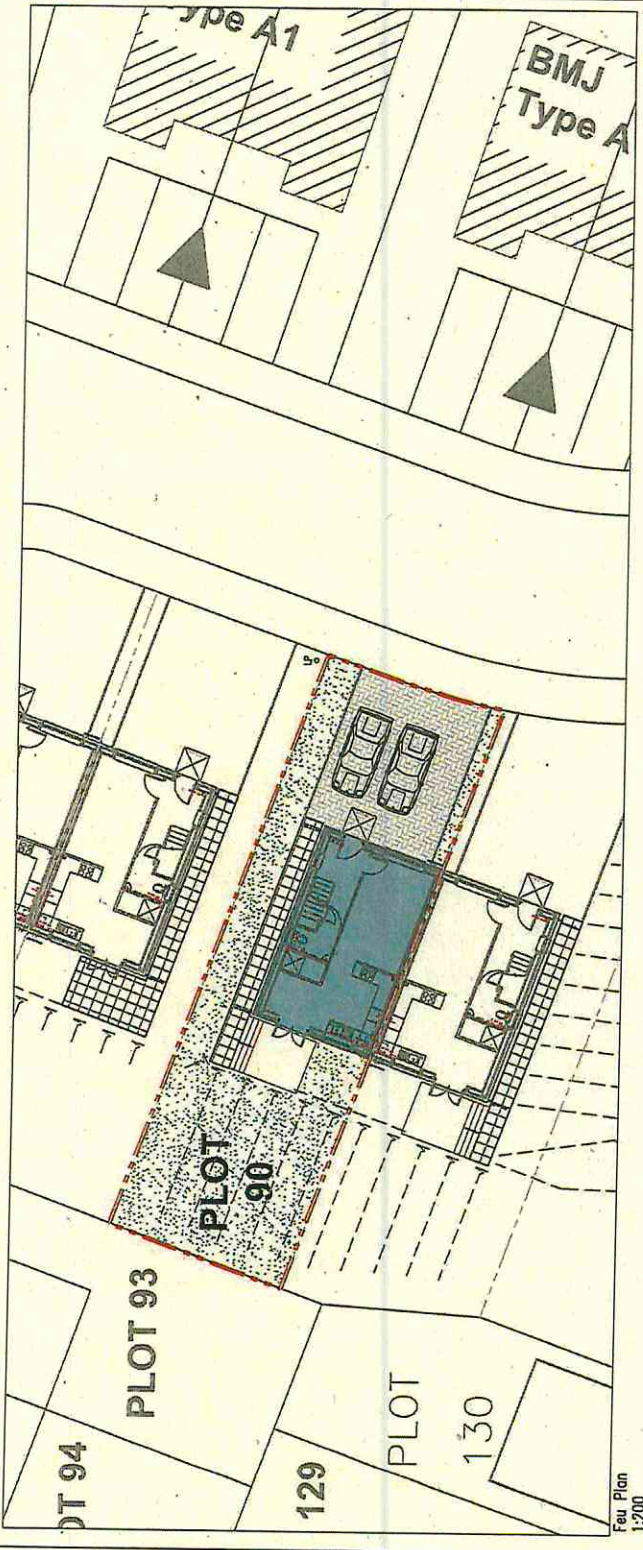

Floor Plan  
 1:200

**GENERAL NOTES:**

1. This drawing is to be read in conjunction with all relevant engineer's drawings and specifications.
2. All dimensions are in millimetres unless stated otherwise.
3. The contractor is to verify all dimensions on site and is responsible for the accuracy of the drawing.
4. Do not work from this drawing, all areas worked on must be checked on site by the contractor.


Client: Residential Development at Poles 87-92 Ann View Loughborough.

Rev. No.	Rev.	Date	By	Project Title
1000	504	July 21		Plot 91 Title Plan.

**Westpark Design's Ltd**  
 International House  
 Suite 1/25  
 Station Road  
 Hamilton, Int. Tech Park  
 Hamilton G72 8BN  
 tel: 01698 494841  
 www.westparkdesign.co.uk



Development Plan  
1:1250

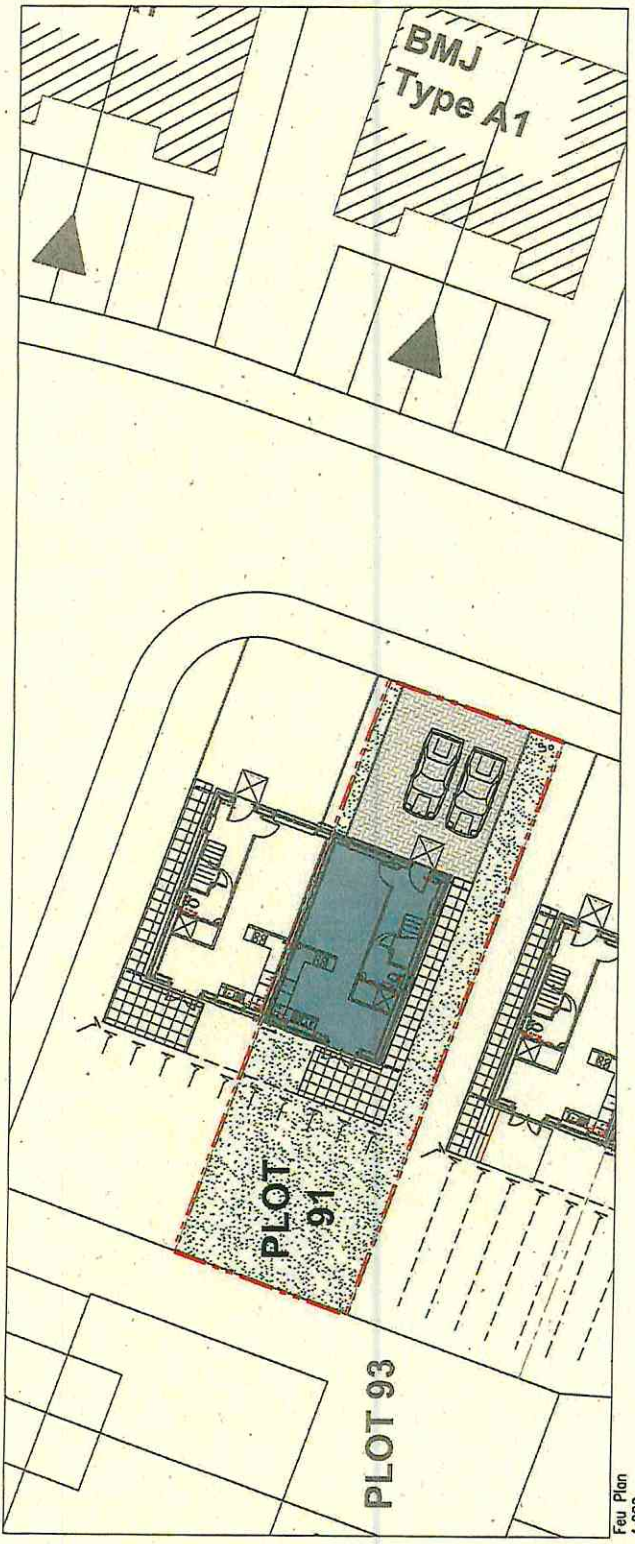


Feu Plan  
1:200

**GENERAL NOTES:**


1. This drawing is to be read in conjunction with all relevant planning, design and specification.
2. All dimensions are in millimetres unless stated.
3. The architect is to verify all dimensions on site and is responsible for any inaccuracies arising.
4. Do not work from this drawing, all dimensions are given on site by the owner. If in doubt ask.

Site Location	BY 1056	Project Title
Residential Development at Plots 87-92 Ann Walk Leamington.		
Plot 92 Title Plan.	Drawing Title	
Scale	1:1250	Date
1:1250	8/05	July 21


**Westerpark Designs Ltd**  
 International House  
 Suite 1/13  
 Stanley Boulevard  
 Hamilton Int Tech Park  
 Hamilton  
 072 0811  
 tel: 01658 40641  
 www.westerparkdesign.co.uk

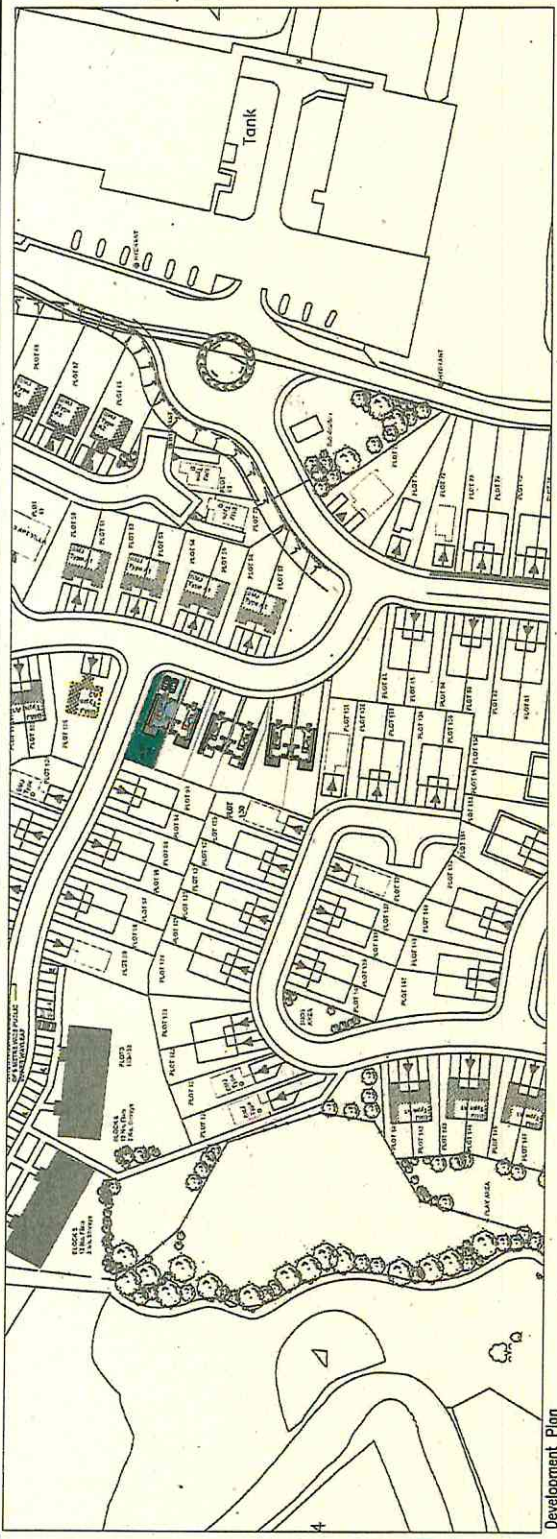

Development Plan  
1:1250

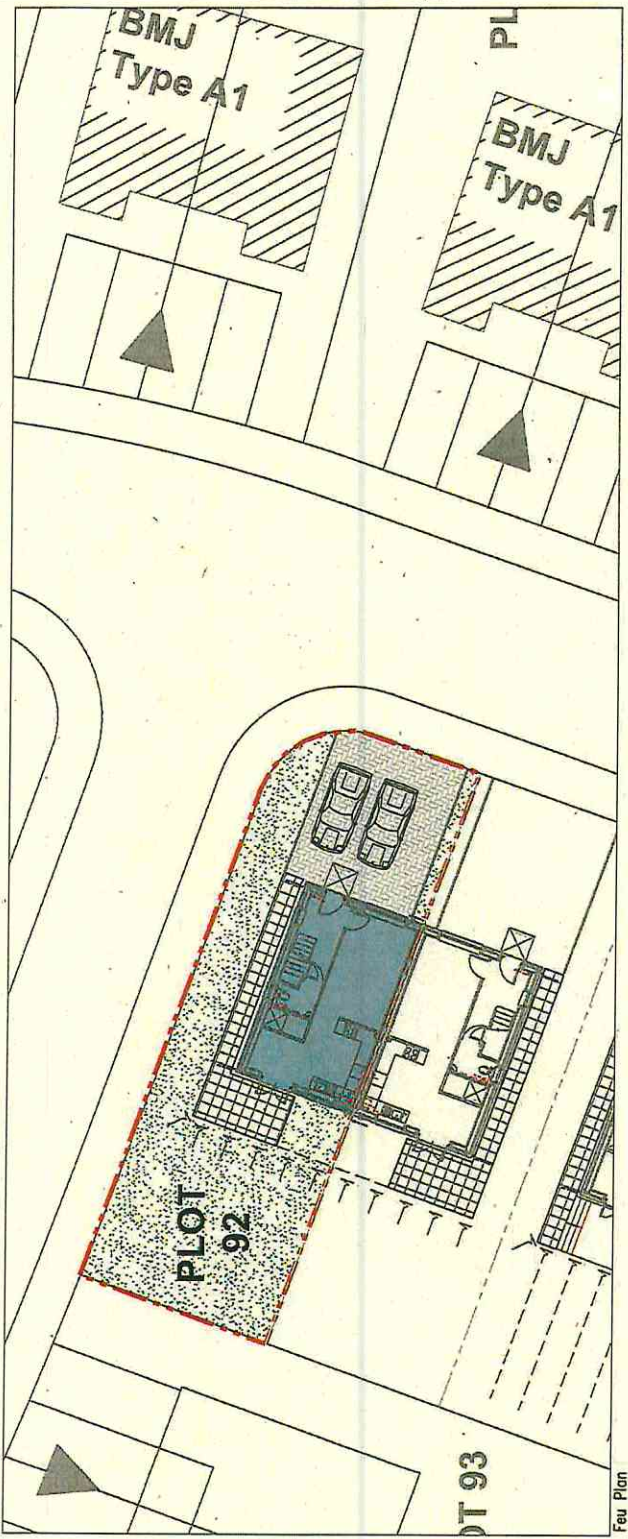

Fou Plan  
1:200