

- Common Areas
- Shared External Bin Store
- Shared External Bike Store
- Site Boundary
- Flat 01 Private Garden
- Flat 02 Private Garden
- Private Parking

The development registered under title MID8816 and plots 1 to 10 within have been DPA approved by:

D MacDonald - 12/04/2022
 David MacDonald
 (DPA Officer)


* This drawing is for title purposes only, not for construction.

Rev.	Date	Desc.	LG	DR
A	01/2021	Rev of A to garden memo approved		

Issued for: _____

INFORMATION



Project/Client:	Project No:	
Flats at Groathill Road South for Carmichael Homes & Interiors Ltd	THE20-0061	
	Drawing No:	
	L(-)200	
	Revision:	
	A	
Drawing:	Scale:	® A3
Deed of Conditions Plan	1:200	
	Drawn by:	Date:
	LG	07/2021
	Checked by:	Date:
	NE	07/2021

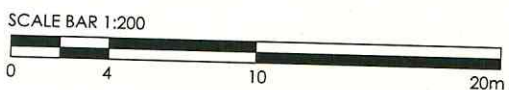

THE Thain
ARCHITECTURE + PLANNING Harrington
Edward

3 Bon Accord Crescent, Aberdeen, AB11 4XH
 Tel: 01224 584 277
 Email: info@the-ap.co.uk
 Website: the-ap.co.uk

GROUND FLOOR PLAN

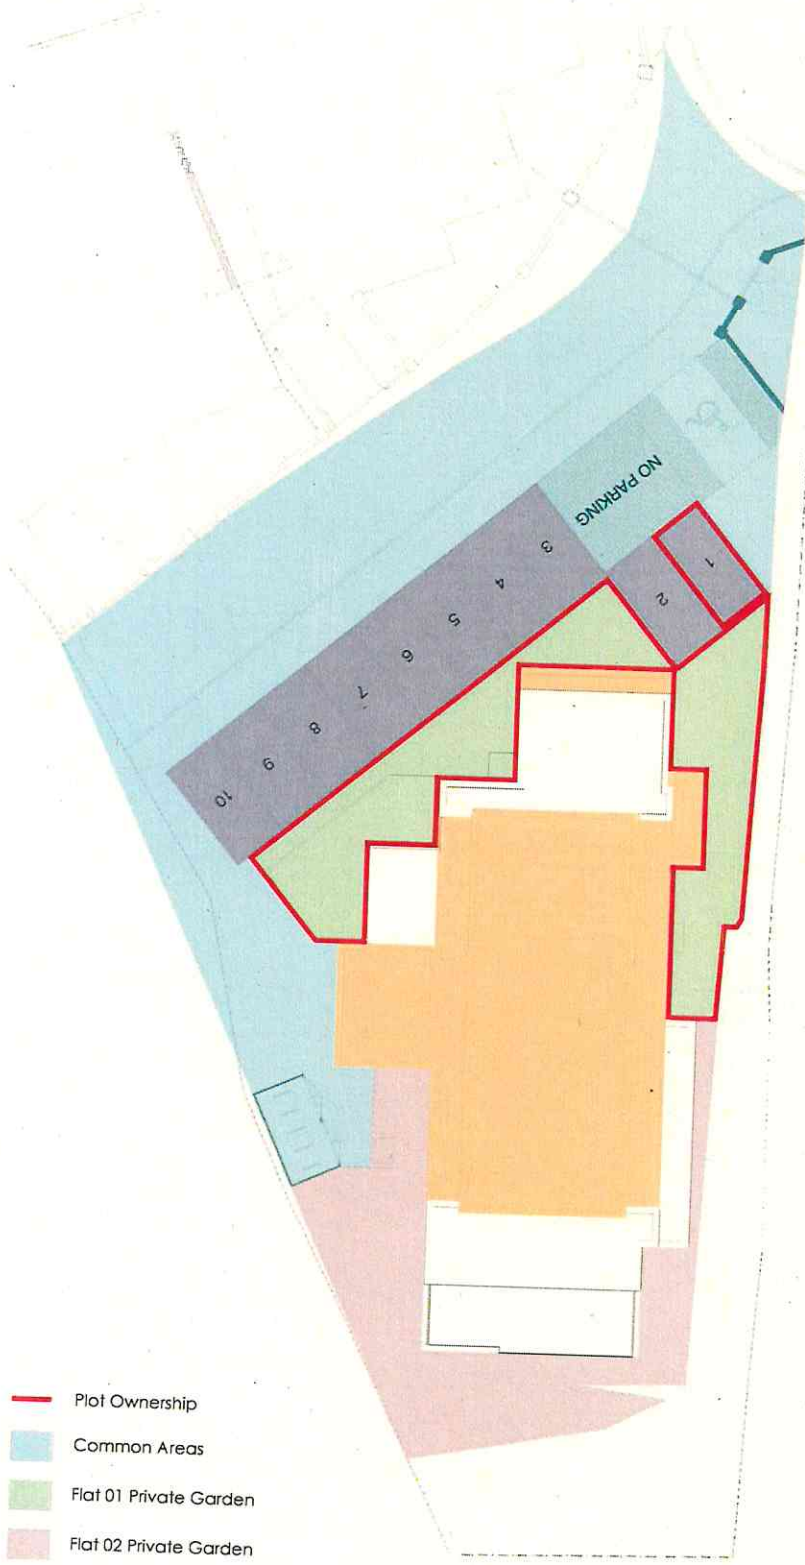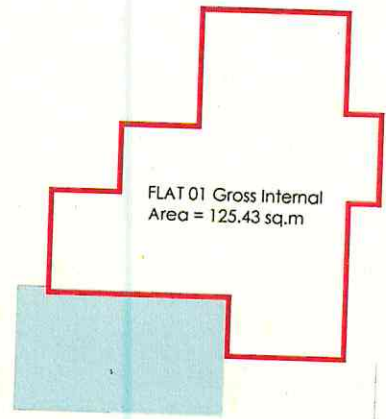

- Plot Ownership
- Common Areas
- Flat 01 Private Garden
- Flat 02 Private Garden
- Private Parking
- Common Roof

* This drawing is for title purposes only, not for construction.

A 14/02/22 Flat 01 & 02 garden ownership revised LG DR
 Rev. Date: 14/02/22 Drawn: Daniel Christie
 Issued for:


INFORMATION

Project/Client:	Project No:
Flats at Groschill Road South for Carmichael Homes & Interiors Ltd	THE20 0161
Drawing No:	14-201
Revision:	A
Scale:	1:200 @ A3
Drawn by:	LG
Date:	09/2021
Checked by:	NE
Date:	09/2021


THE | Thain
Harrington
Edward
 ARCHITECTURE + PLANNING

3 Bon Accord Crescent, Aberdeen, AB11 6DH
 Tel: 01224 584 217
 email: info@the-ap.co.uk
 web site: the-ap.co.uk



© THAIN HARRINGTON EDWARDS HARRINGTON ARCHITECTS AND TOWN PLANNING CONSULTANCY LIMITED

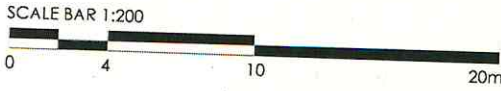

GROUND FLOOR PLAN

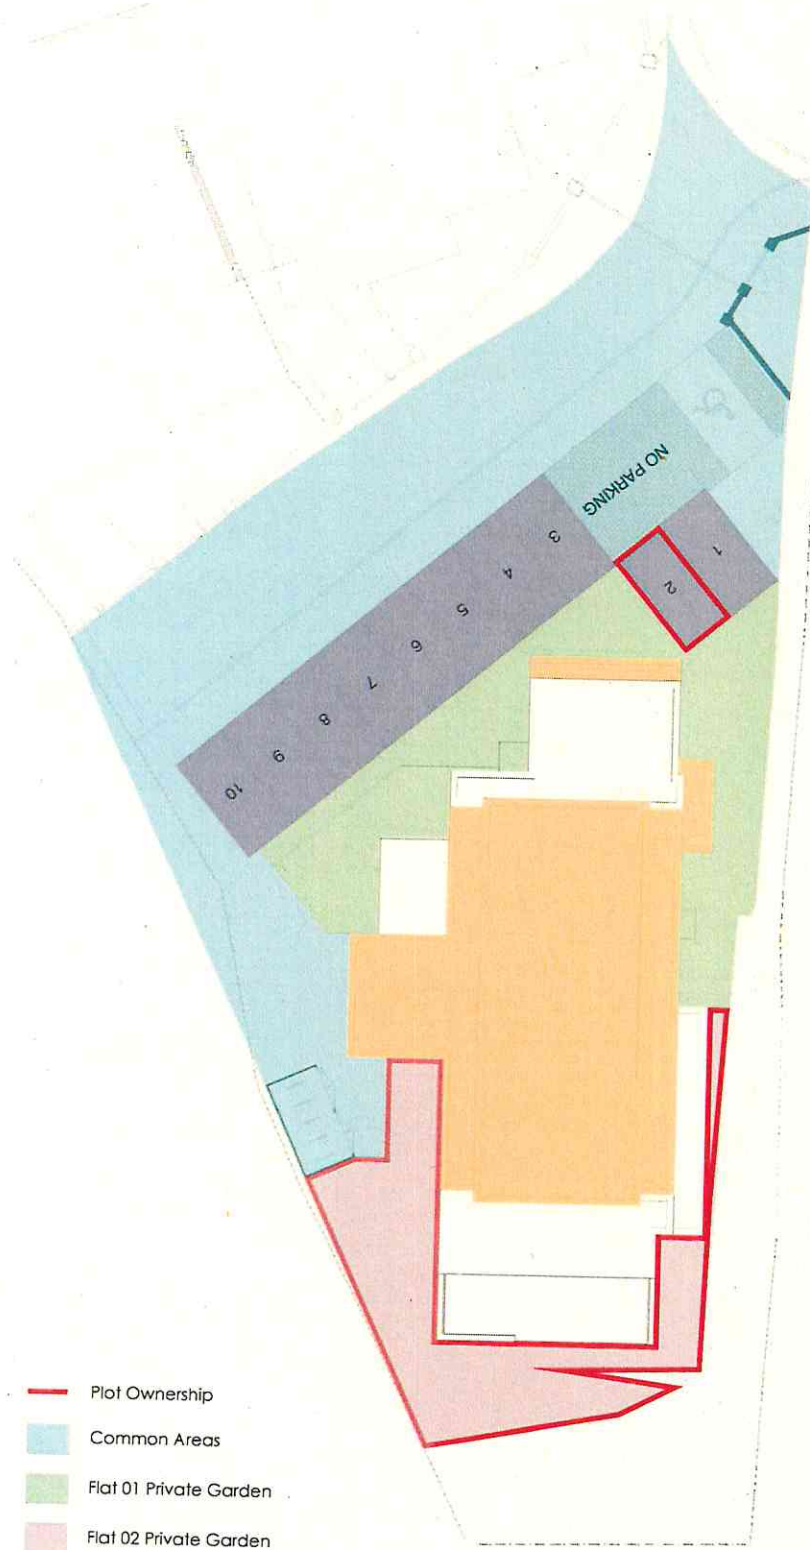

- Plot Ownership
- Common Areas
- Flat 01 Private Garden
- Flat 02 Private Garden
- Private Parking
- Common Roof

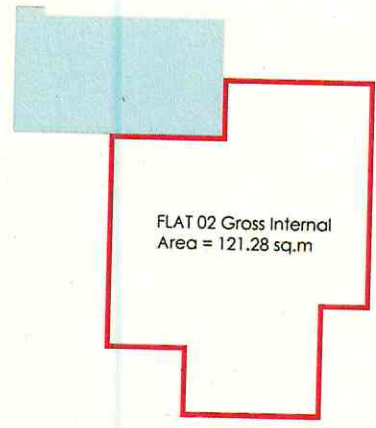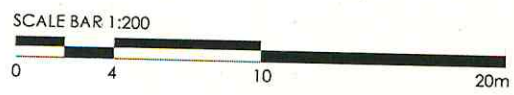

* This drawing is for title purposes only, not for construction.

A 01/2021 Plan of 02 Great Hill Crescent, Aberdeen
 Rev. Date: Details: LG DM
 Issued for: ERM, Checked

INFORMATION



Project/Client:	Project No:
Flats at Great Hill Road South for Carmichael Homes & Interiors Ltd	HE20-0061
	Drawing No:
	1-1/2021
	Revision:
	A
Drawing:	Scale:
Title Deed Plans	1:200 @ A3
Flat 02	Drawn by: Date:
	LG 09/2021
	Checked by: Date:
	NE 09/2021

THE | Thain
Harrington
Edward
 ARCHITECTURE + PLANNING


3 Bon Accord Crescent, Aberdeen, AB11 4XH Tel: 01224 566 277
 email: info@the-ap.co.uk
 website: the-ap.co.uk

© THAIN HARRINGTON EDWARD CHARTERED ARCHITECTS AND TOWN PLANNING CONSULTANCY LIMITED

FIRST FLOOR PLAN

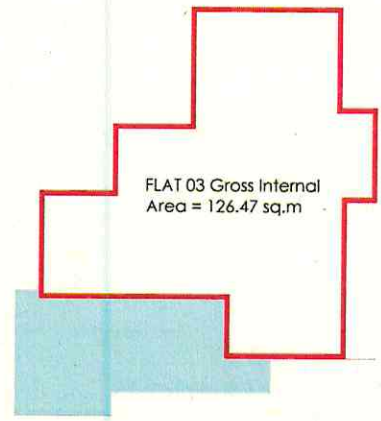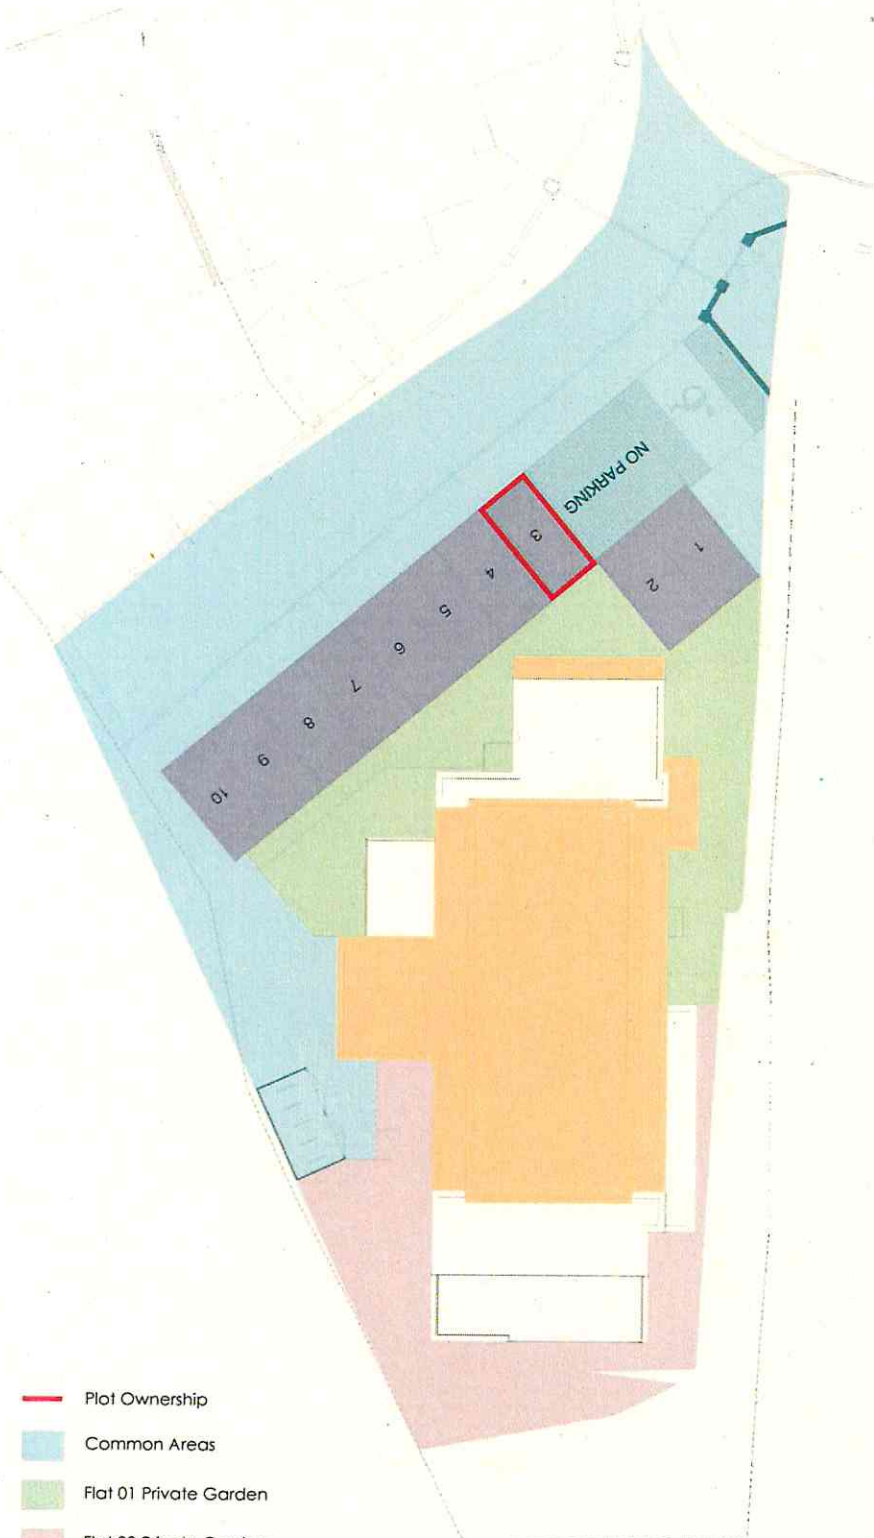

- Plot Ownership
- Common Areas
- Flat 01 Private Garden
- Flat 02 Private Garden
- Private Parking
- Common Roof

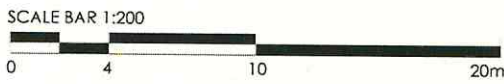

* This drawing is for title purposes only, not for construction.

A 09/2021 Ref: 21 62 garden management 16 211
 Site Title Details 16 211
 Issued for: Drawn Checked

INFORMATION


Project/Client:	Project No:
Flats at Greenhill Road South for Carmichael Homes & Interiors Ltd	THE20-0061
Drawing No:	
1-4/2021	
Revision:	
A	
Drawing:	Scale:
Title Deed Plans	1:200 @ A3
Flat 03	Drawn by: Date:
	LG 09/2021
	Checked by: Date:
	NE 09/2021




3 Bon Accord Crescent, Aberdeen, AB11 6XH Tel: 01224 564 217
 email: info@the-op.co.uk
 web site: the-op.co.uk

© THAIN HARRINGTON EDWARD CHARTERED ARCHITECTS AND TOWN PLANNING CONSULTANCY LIMITED.

FIRST FLOOR PLAN

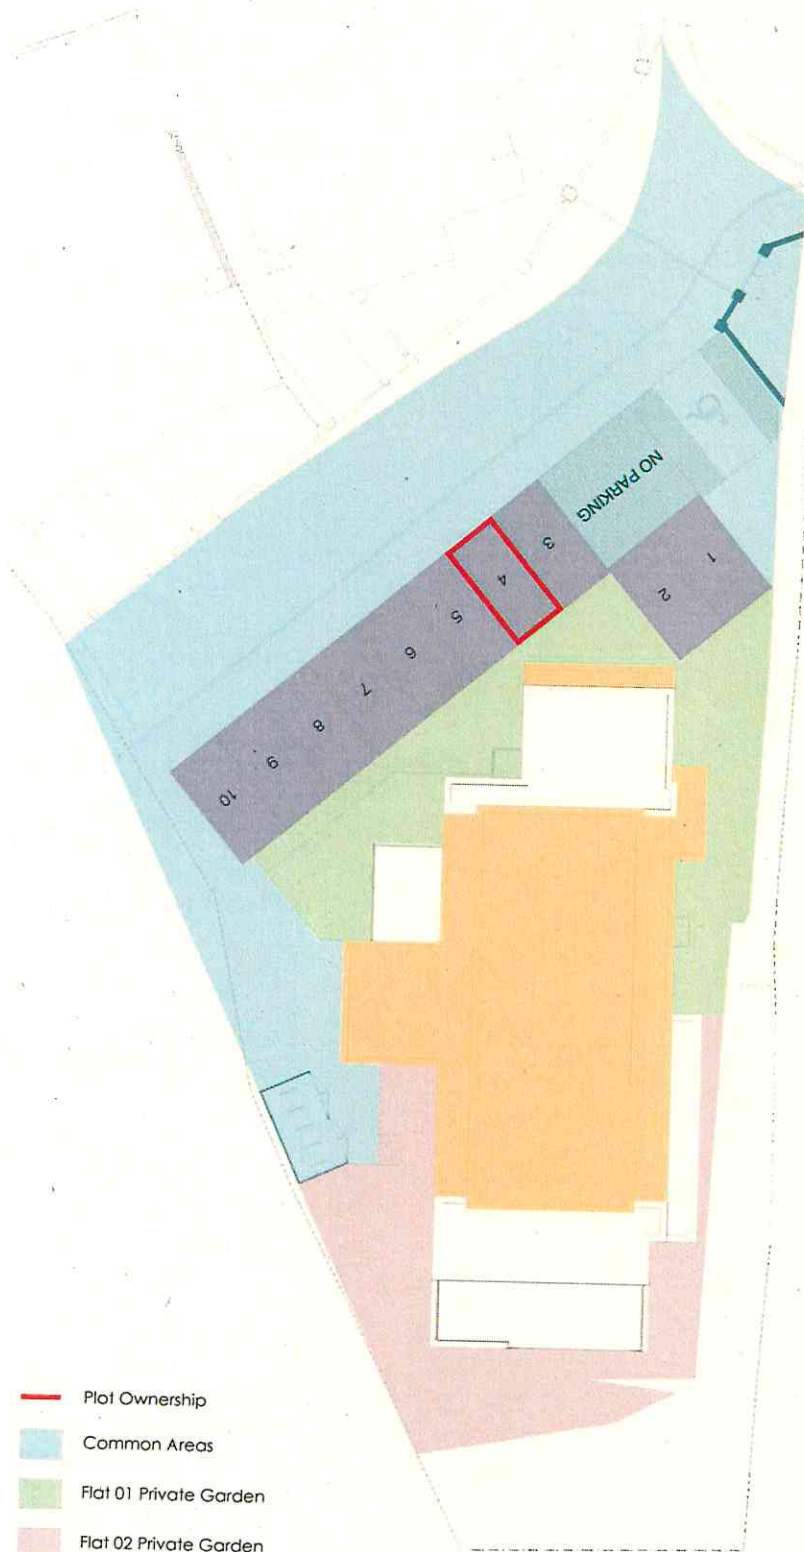

- Plot Ownership
- Common Areas
- Flat 01 Private Garden
- Flat 02 Private Garden
- Private Parking
- Common Roof

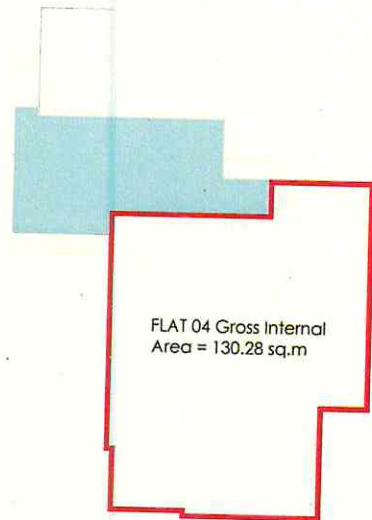

* This drawing is for title purposes only, not for construction.

A. 10/2021 Plot 04 & 02 (private ownership) ward 10 04
 File: Date: Details: Drawn: Checked:



INFORMATION	
Project/Client:	Project No:
Flats at Canal Hill Road South for Carmichael Homes & Interiors Ltd	THE20-0061
Drawing No:	Revision:
I-1004	A
Scale:	Scale:
1:200	1:200
Drawn by:	Date:
LG	09/2021
Checked by:	Date:
NE	09/2021

THE | Thain
 ARCHITECTURE + PLANNING | Harrington
 Edward


3 Bon Accord Crescent, Aberdeen, AB11 6DH
 Tel: 01224 546 077
 email: info@the-ap.co.uk
 web site: the-ap.co.uk

© THAIN HARRINGTON EDWARD CHARITABLE ARCHITECTS AND TOWN PLANNING CONSULTANCY LIMITED

SECOND FLOOR PLAN

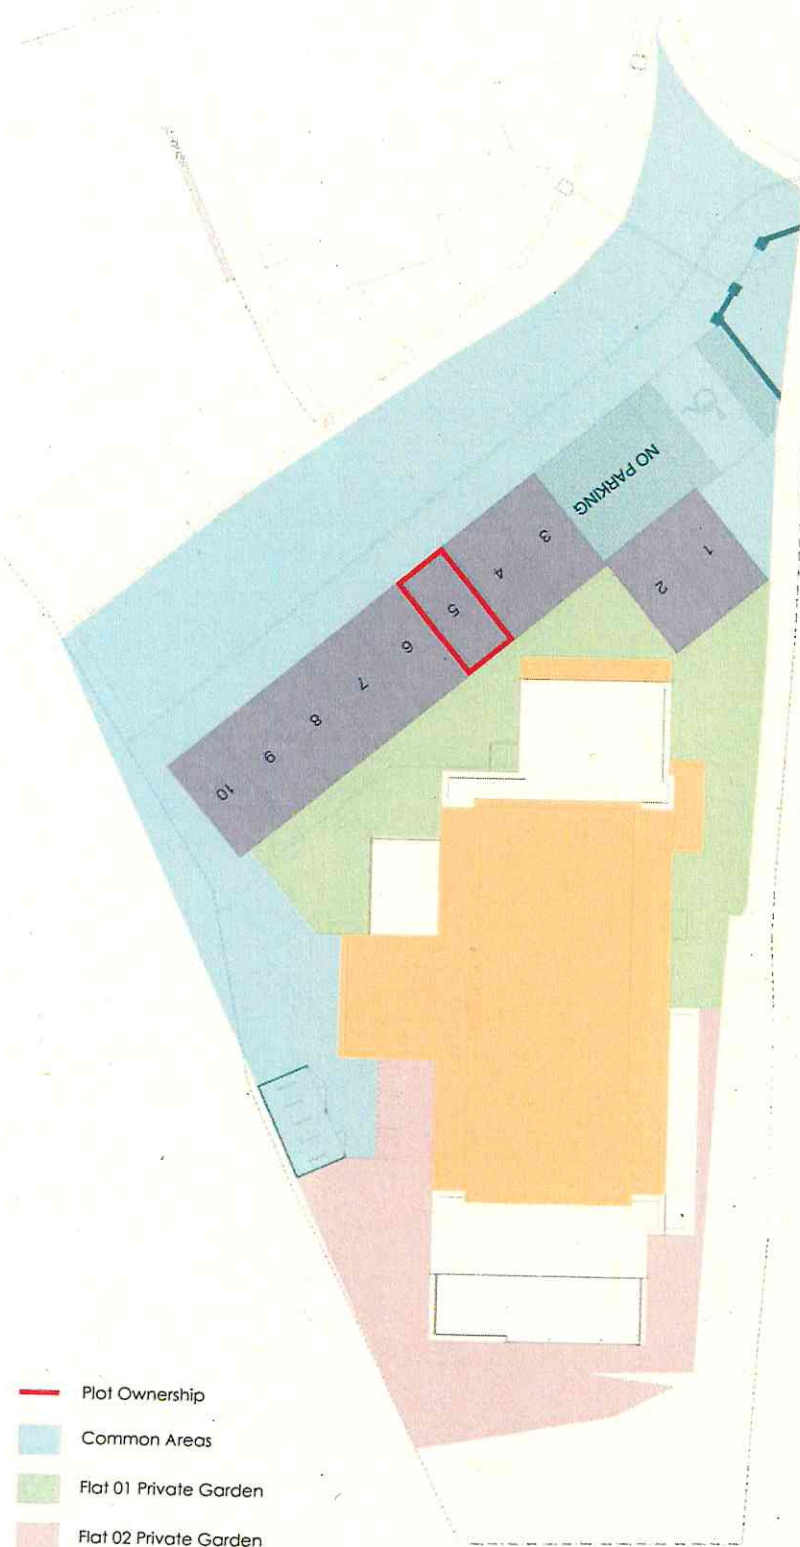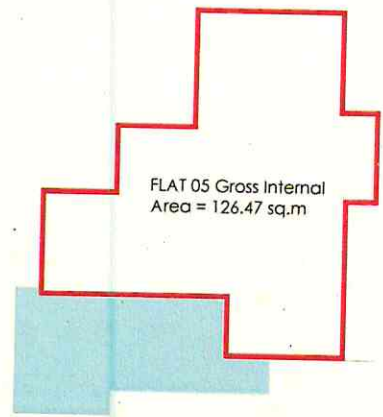

- Plot Ownership
- Common Areas
- Flat 01 Private Garden
- Flat 02 Private Garden
- Private Parking
- Common Roof

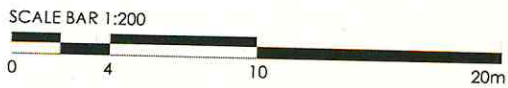

* This drawing is for title purposes only, not for construction.



A 09/2021 Flat 01 & 02 garden ownership plans 06 04
 File: Date: Details: Drawn: Checked:

ISSUED FOR: INFORMATION


Project/Client: Flat 01 & 02 garden ownership plans
 Flat 01 & 02 garden ownership plans for Carmichael Homes & Interiors Ltd
 Project No: THE20-0061
 Drawing No: 11-1005
 Revisions: A
 Scale: 1:200 @ A3
 Drawn by: Date:
 Flat 05
 LG 09/2021
 Checked by: Date:
 NE 09/2021

THE Thain
 ARCHITECTURE + PLANNING Harrington
 Edward
 3 Bon Accord Crescent, Aberdeen, AB11 6DH
 Tel: 01224 586 077
 email: info@the-op.co.uk
 web site: the-op.co.uk

SECOND FLOOR PLAN

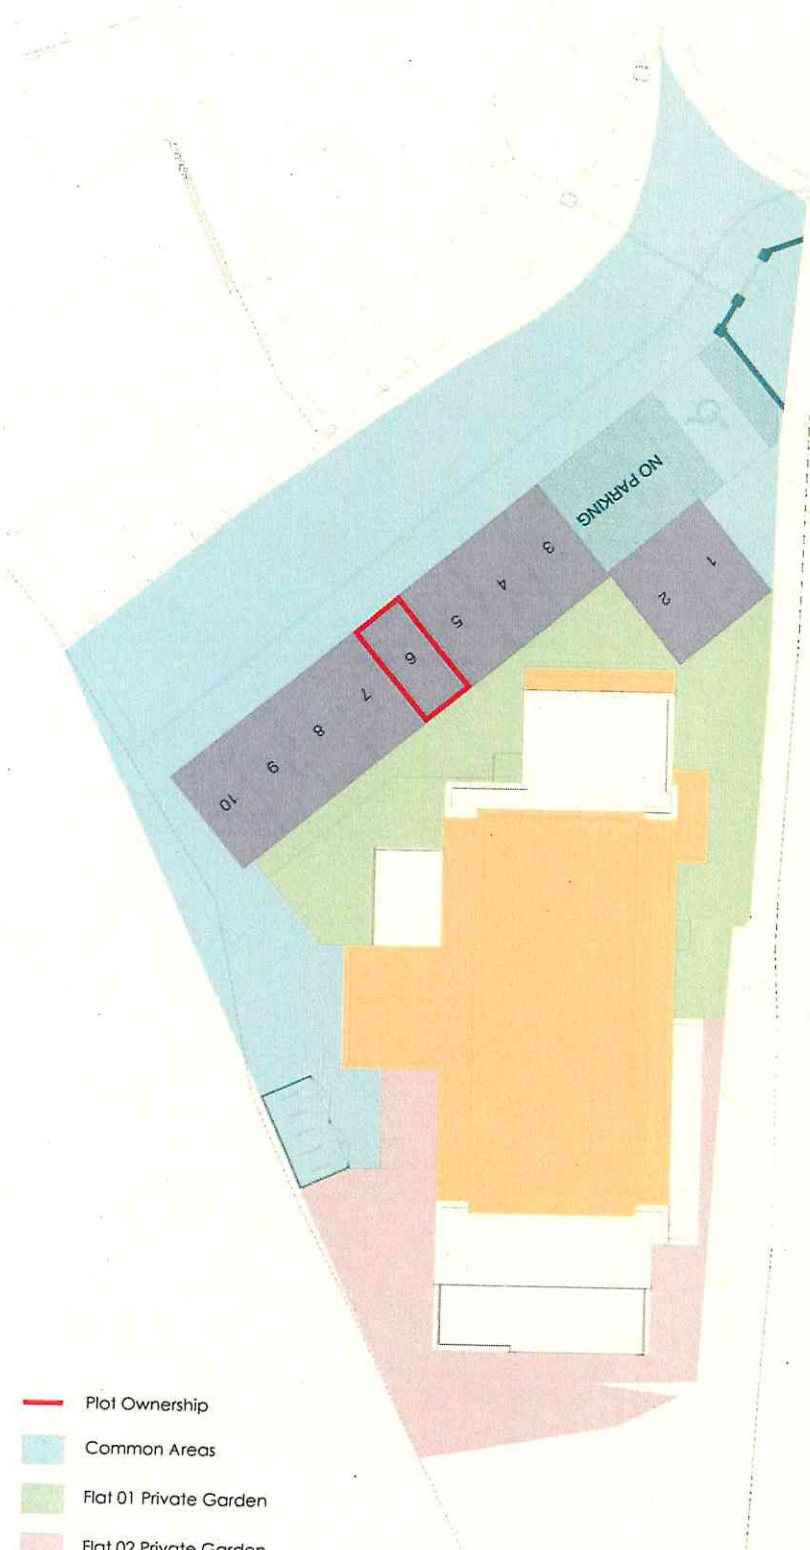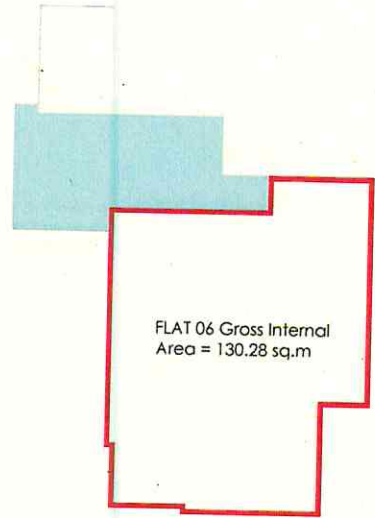

- Plot Ownership
- Common Areas
- Flat 01 Private Garden
- Flat 02 Private Garden
- Private Parking
- Common Roof

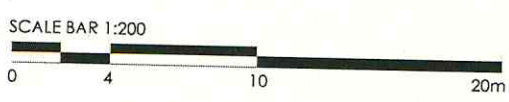

* This drawing is for title purposes only, not for construction.

A 10/2021 Rev. of A 02 garden ownership.wpd
 Rev. Date Details Drawn/Checked
 Issued for:

INFORMATION


Project/Client:	Project No:
Flats at Greathill Road South for Carmichael Homes & Interiors Ltd	1HE20-0061
Drawing No:	1-1702
Revision:	A
Drawing:	Scale:
Title Deed Plans	1:200 @ A1
Flat 06	Drawn by: Date:
	LG 09/2021
	Checked by: Date:
	HE 09/2021

THE | Thain
Harrington
Edward
 ARCHITECTURE + PLANNING

3 Bon Accord Crescent, Aberdeen, AB11 6XH Tel: 01224 565 277
 email: info@the-ap.co.uk
 web site: the-ap.co.uk

© THAIN HARRINGTON EDWARD CHARTERED ARCHITECTS AND TOWN PLANNING CONSULTANCY LIMITED

THIRD FLOOR PLAN

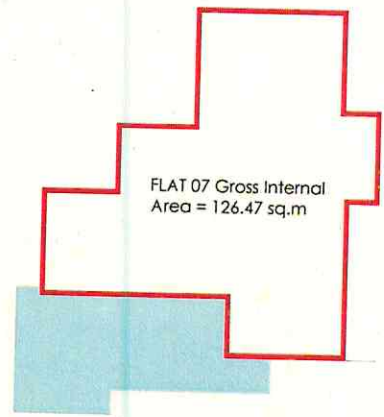

* This drawing is for title purposes only, not for construction.

Rev.	Date	Initials	Issued for:	LG	EM


INFORMATION

Project/Client:	Project No:
Flats at Great Hill Road South for Carmichael Homes & Interiors Ltd	THE20-0001
Drawing No:	
1-1-207	
Revision:	
A	
Scale:	
1:200	@ A3
Drawn by:	Date:
LG	09/2021
Checked by:	Date:
HE	09/2021



3 Bon Accord Crescent, Aberdeen, AB11 6DH
 Tel: 01224 586 277
 email: info@the-ep.co.uk
 web site: the-ep.co.uk


© THAIN HARRINGTON EDWARD CHARTERED ARCHITECTS AND TOWN PLANNING CONSULTANTS LIMITED

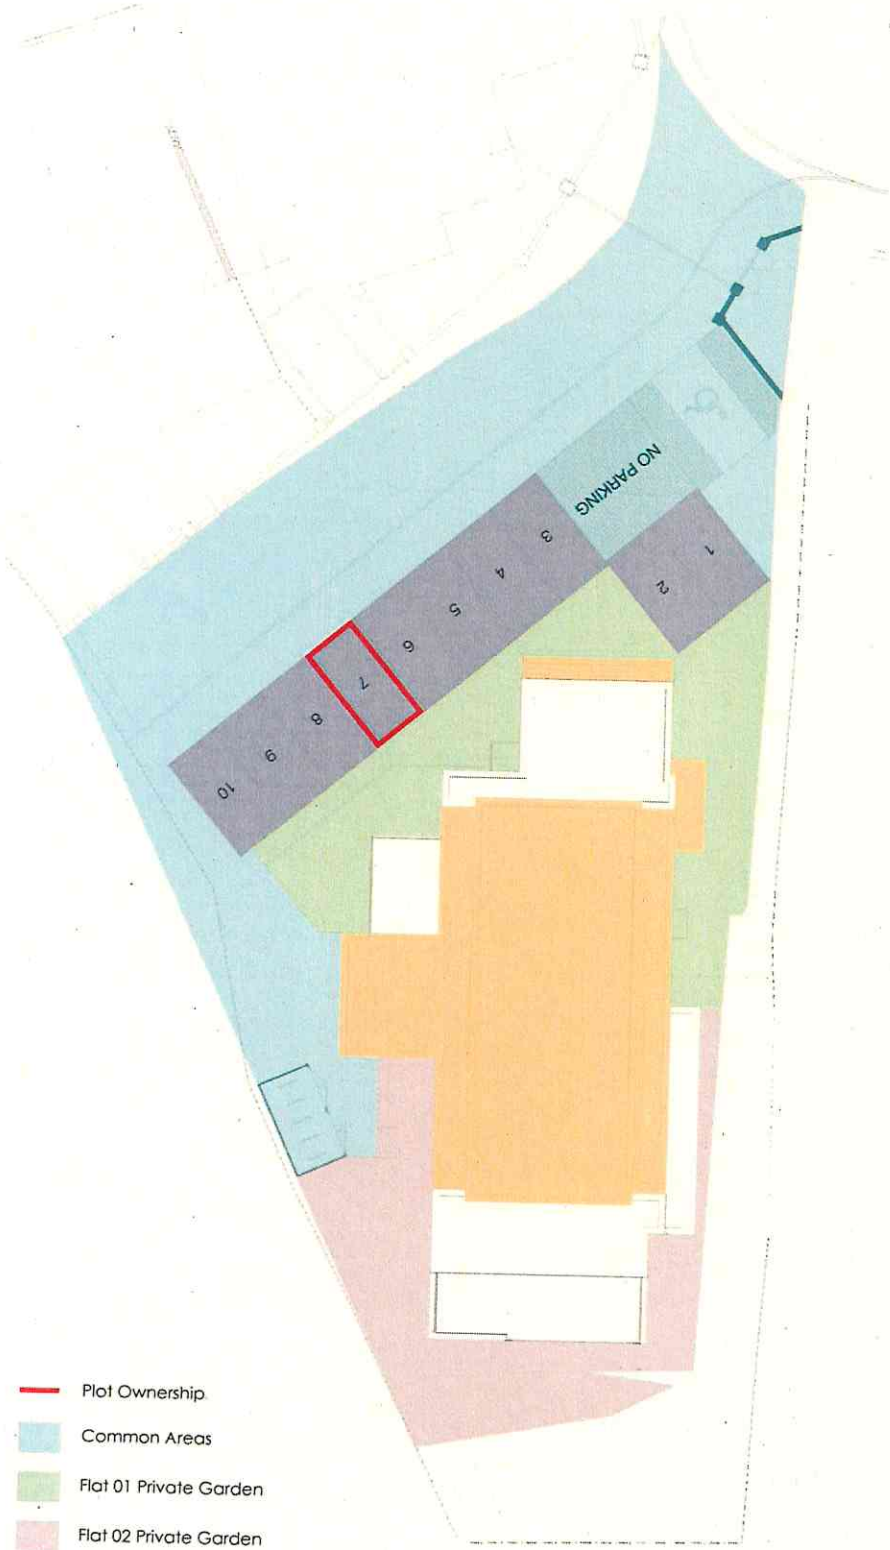


- Plot Ownership
- Common Areas
- Flat 01 Private Garden
- Flat 02 Private Garden
- Private Parking
- Common Roof



THIRD FLOOR PLAN

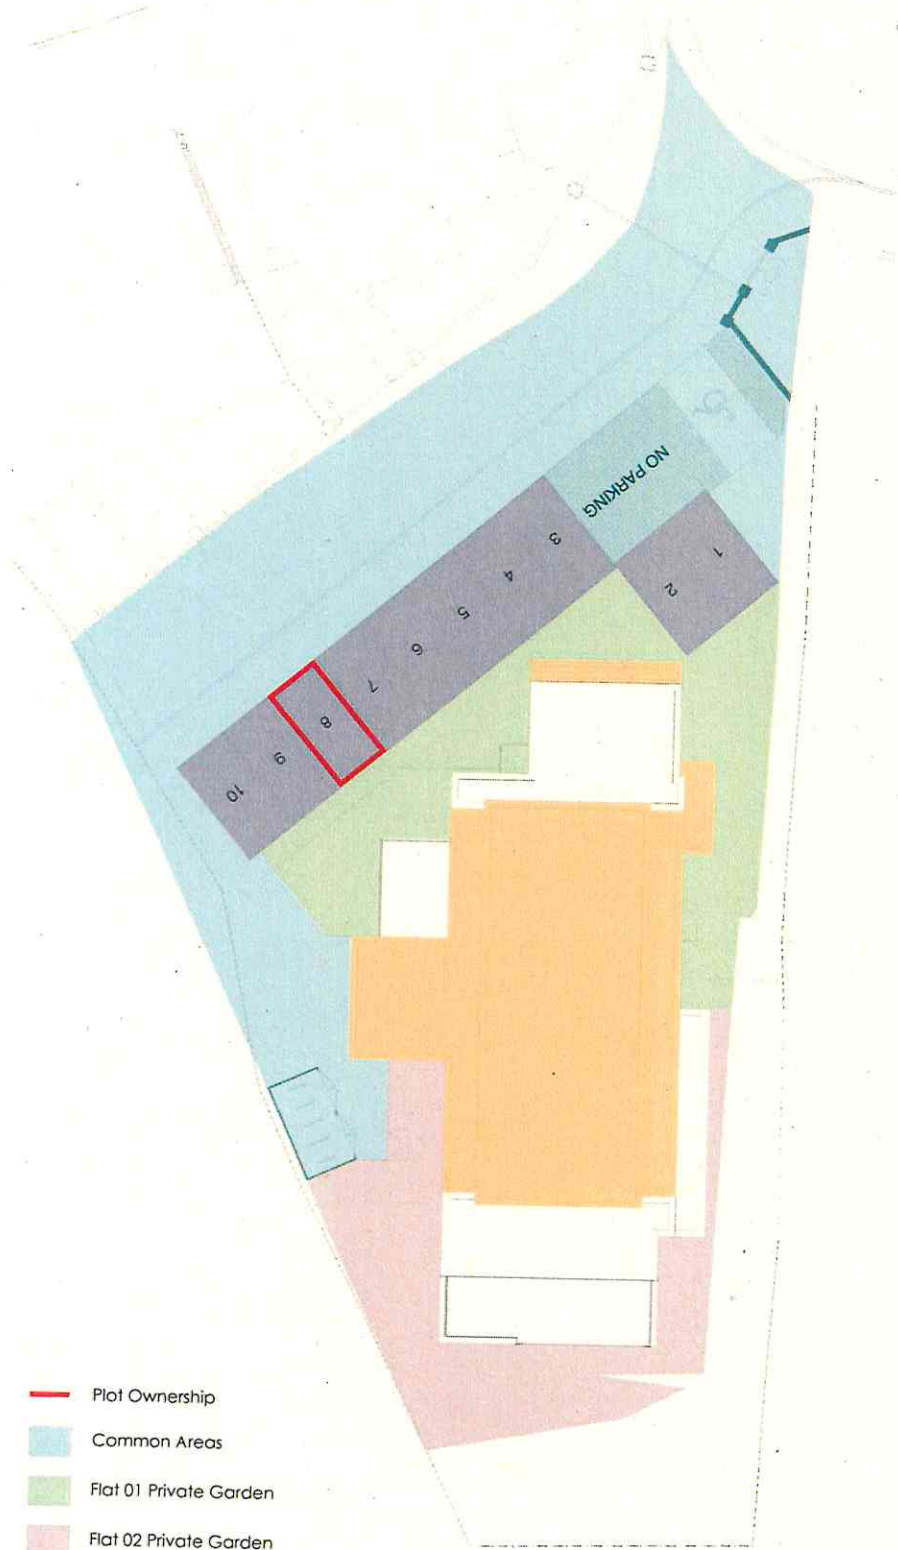

- Plot Ownership
- Common Areas
- Flat 01 Private Garden
- Flat 02 Private Garden
- Private Parking
- Common Roof

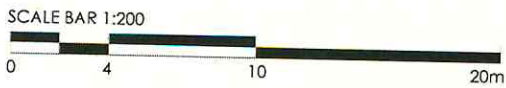

FLAT 08 Gross Internal Area = 130.28 sq.m

* This drawing is for title purposes only, not for construction.

A: 09/2021 Rev: 01 & 02 per planning, see 13
 Title: Details
 Issued for: LG: DM
 Drawn: Checked:

INFORMATION

Project/Client:	Project No:
Flats at Craighill Road South for Carmichael Homes & Interiors Ltd	THE20-0061
Drawing No:	1/-1708
Revision:	A
Drawing:	Scale:
Title Deed Plans	1:200 @ A3
Flat 08	Drawn by: Date:
	LG: 09/2021
	Checked by: Date:
	HE: 09/2021




3 Bon Accord Crescent, Aberdeen, AB11 6XH
 Tel: 01224 554 277
 email: info@the-ap.co.uk
 web site: the-ap.co.uk



© THAIN HARRINGTON EDWARD CHARTERED ARCHITECTS AND THAIN PLANNING CONSULTANCY LIMITED

This drawing is for title purposes only,
not for construction.

FOURTH FLOOR PLAN

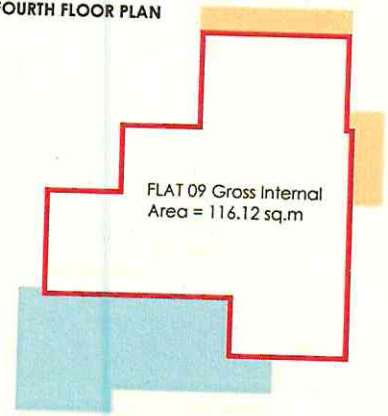

FIFTH FLOOR PLAN

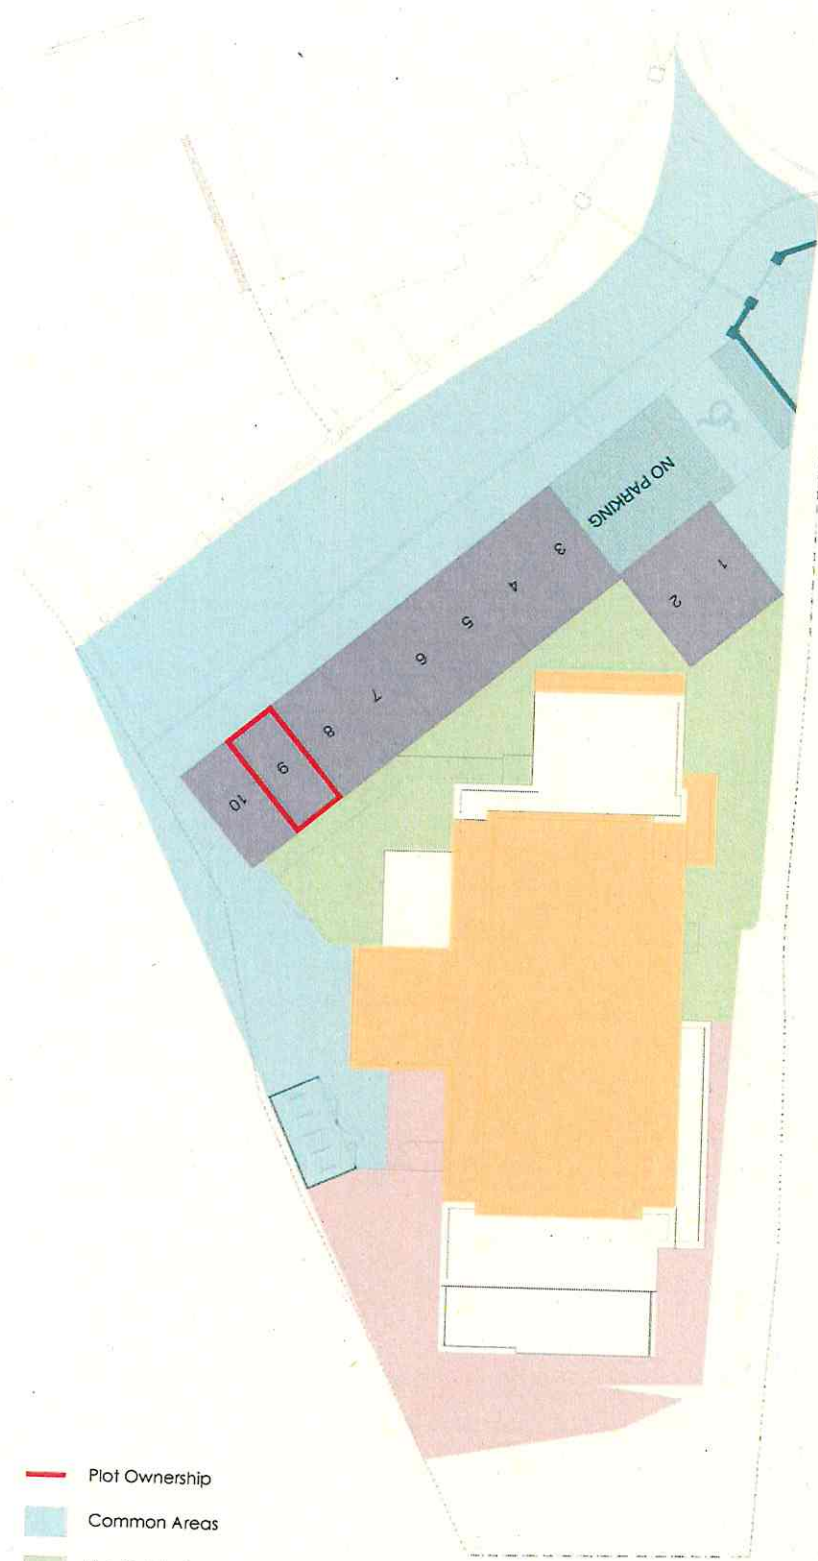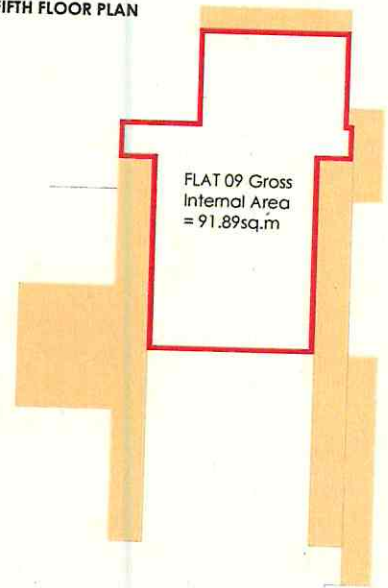

- Plot Ownership
- Common Areas
- Flat 01 Private Garden
- Flat 02 Private Garden
- Private Parking
- Common Roof



A 09/2021 104111 A 10/20/21 10/20/21
Rev. Date: Details
Revised for: Drawn: Checked:

INFORMATION

Project/Client:	Project No.:
Flat 09, Crumlin Road South	14/20/21
for Crumlin Road Homes & Interiors Ltd	Drawing No.:
	14-1029
Drawings:	Scale:
Site Detail Plans	1:200
Flat 09	Drawn by: Date:
	LS 09/2021
	Checked by: Date:
	NE 09/2021


THE Thain
Harrington
Edward
ARCHITECTURE + PLANNING

3 Bon Accord Crescent, Aberdeen, AB11 6NH Tel: 01224 666 277
email: info@the-aepp.co.uk
www.the-aepp.co.uk



© THE HARRINGTON THAIN ARCHITECTS AND PLANNING CONSULTANTS LIMITED

* This drawing is for title purposes only, not for construction.


FOURTH FLOOR PLAN

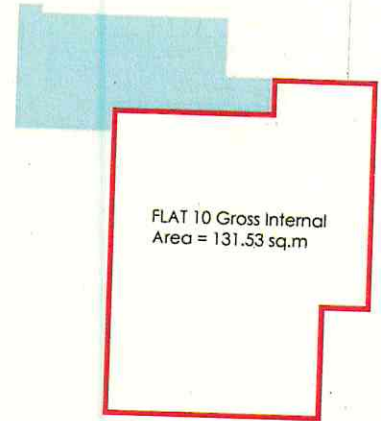

FIFTH FLOOR PLAN

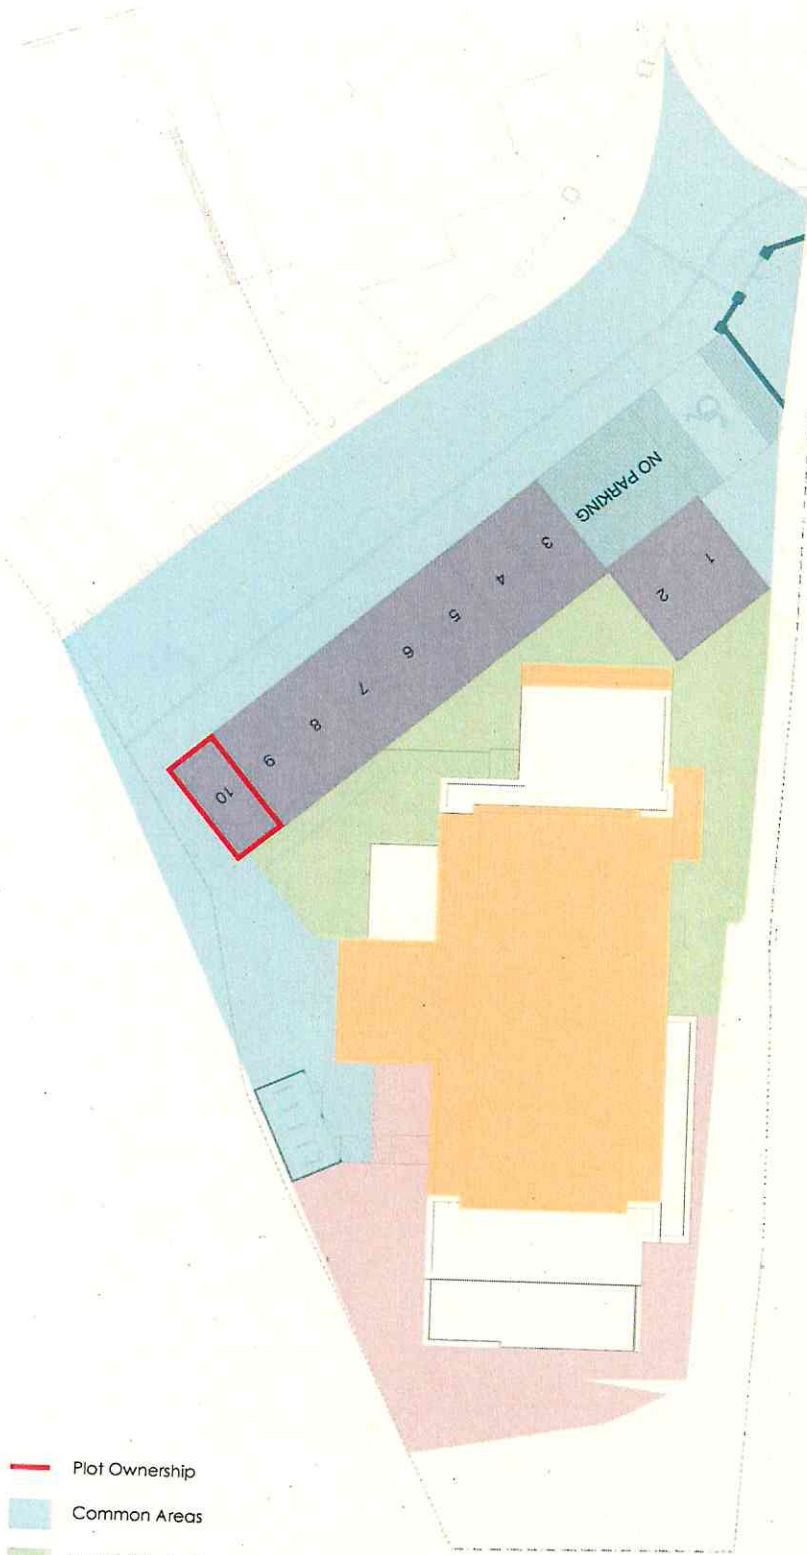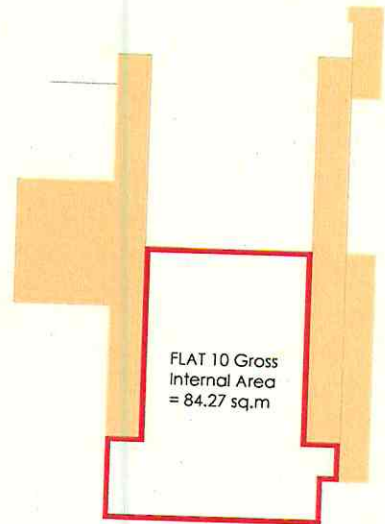

- Plot Ownership
- Common Areas
- Flat 01 Private Garden
- Flat 02 Private Garden
- Private Parking
- Common Roof

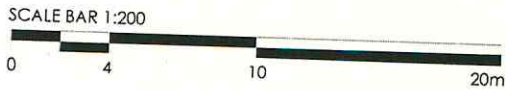

<small>1:000000</small> Plot 01 & 02 (ownership) 10/01 <small>Rev. Date</small> 06/09 <small>Revised for</small>		<small>10</small> DH <small>Drawn</small> CH/2014
INFORMATION		
<small>Project/Client</small> Park of Crowthill Road South for Crowthill Homes & Services Ltd	<small>Project No</small> THE200001	<small>Drawing No</small> 01-010
<small>Drawings</small> Site Detail Plans Flat 10	<small>Scale</small> 1:200	<small>Revised</small> A
<small>Drawn by</small> [Name]	<small>Checked by</small> [Name]	<small>Order</small> [Number]
<small>Date</small> 09/11/14	<small>Order</small> 09/11/14	<small>Date</small> 09/11/14

THE Thain
Harrington
Edward
 ARCHITECTURE + PLANNING

3 Bon Accord Crescent, Aberdeen, AB11 6XH
 Tel: 01224 566 277
 Email: info@the-op.co.uk
 Web: the-op.co.uk

© THE HARRINGTON EDWARDS CHARITABLE ARCHITECTS AND TOWN PLANNERS COMPANY LIMITED.