



- Common Areas
- Shared Bin Store
- Shared Bike Store
- Plant Room
- Site Boundary
- Private Parking


The Development registered under title MID70344 and plots 1 to 25 within
 have been DPA approved by:
Craig McFadden - 6 April 2022
 Craig McFadden (DPA Officer)

* This drawing is for title purposes only,
 not for construction.

INFORMATION	
Project No:	H824-0007
Project/Client:	Residential Development 25 Victoria Road, Edinburgh
Drawn by:	1072
Checked by:	1071
Date:	10/2
Scale:	1:250
Drawn:	10/2
Date of Completion:	10/2
Site Plan:	10/2


THE	Thain
ARCHITECTURE + PLANNING	Harwin
	Edwards

3 Ben Accord Crescent, Aberdeen, AB11 6AH
 Tel: 01224 622222
 Fax: 01224 622223
 Email: info@thainharwin.com

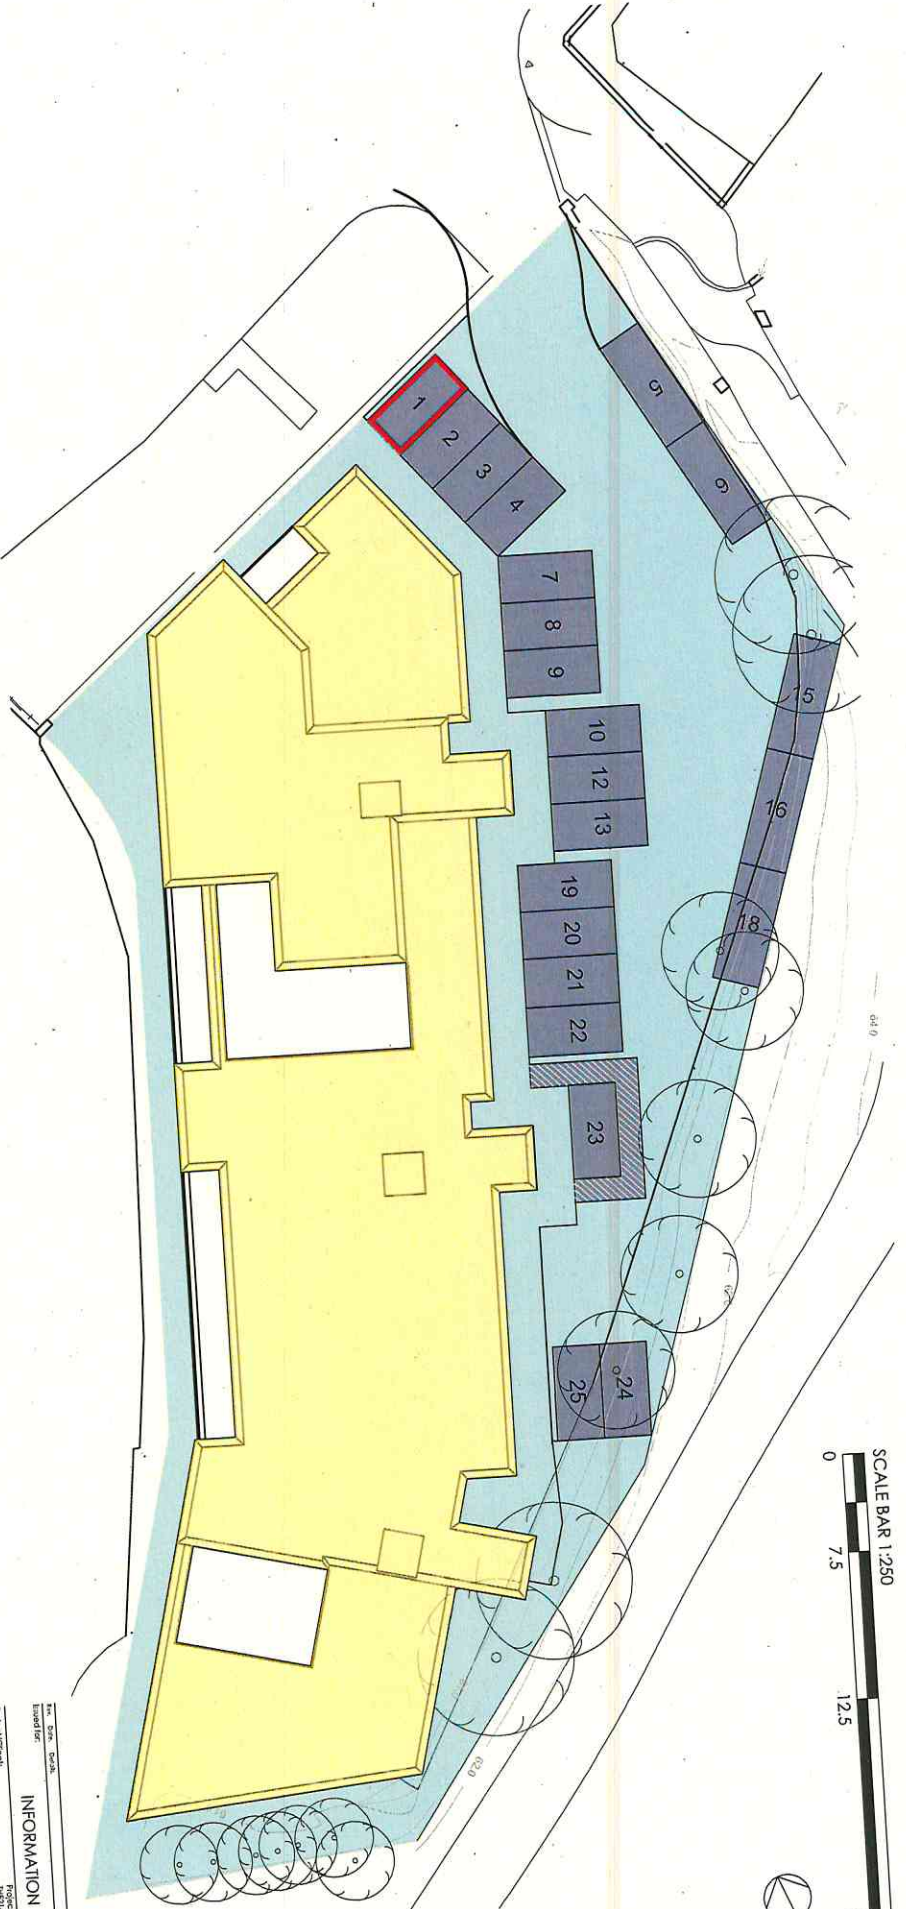

GROUND FLOOR PLAN - PLOT 01
 GROSS INTERNAL AREA = 109,85 sq:m

- Common Areas
- Private Parking
- Common Roof
- Plot Ownership

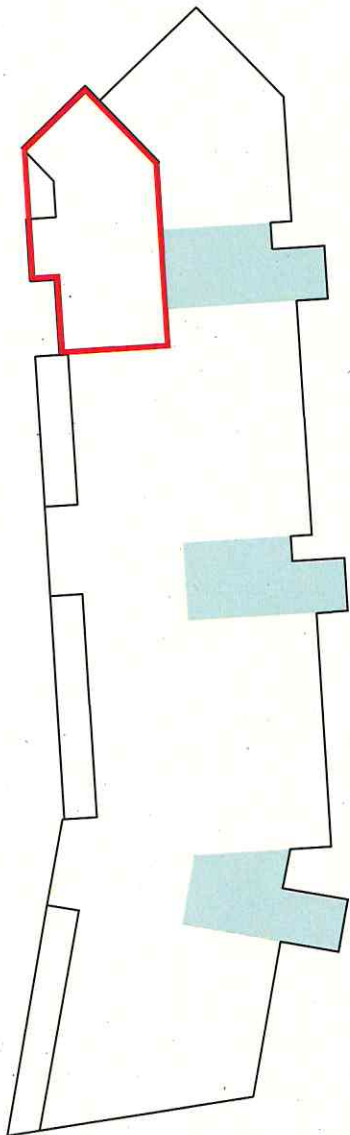


INFORMATION

Drawn By: G.A.H.	Project No: 11481.0007
Issued For: G.A.H.	Issued Date: 11-1-2011
Project/Client: Residential Development	Contract No: 11-1-2011
27 Leavel Road, Edinburgh	Contract Name: Commercial Units
Scale: 1:250	Scale: 1:250
Drawn By: G.A.H.	Drawn By: G.A.H.
Checked By: D.G.M.	Checked By: D.G.M.
Date: 10/20/11	Date: 10/20/11
NE	NE

THE **Thain**
 ARCHITECTURE + PLANNING
 Harriington
 Edinburgh
 3 Bon Accord Church, Aberdeen, AB11 6AH
 Tel: 01224 551111
 Email: info@thain.co.uk
 Website: www.thain.co.uk
 © Thain Architecture and Planning is a Chartered and Incorporated Company in Scotland

This drawing is for title purposes only,
 not for construction.

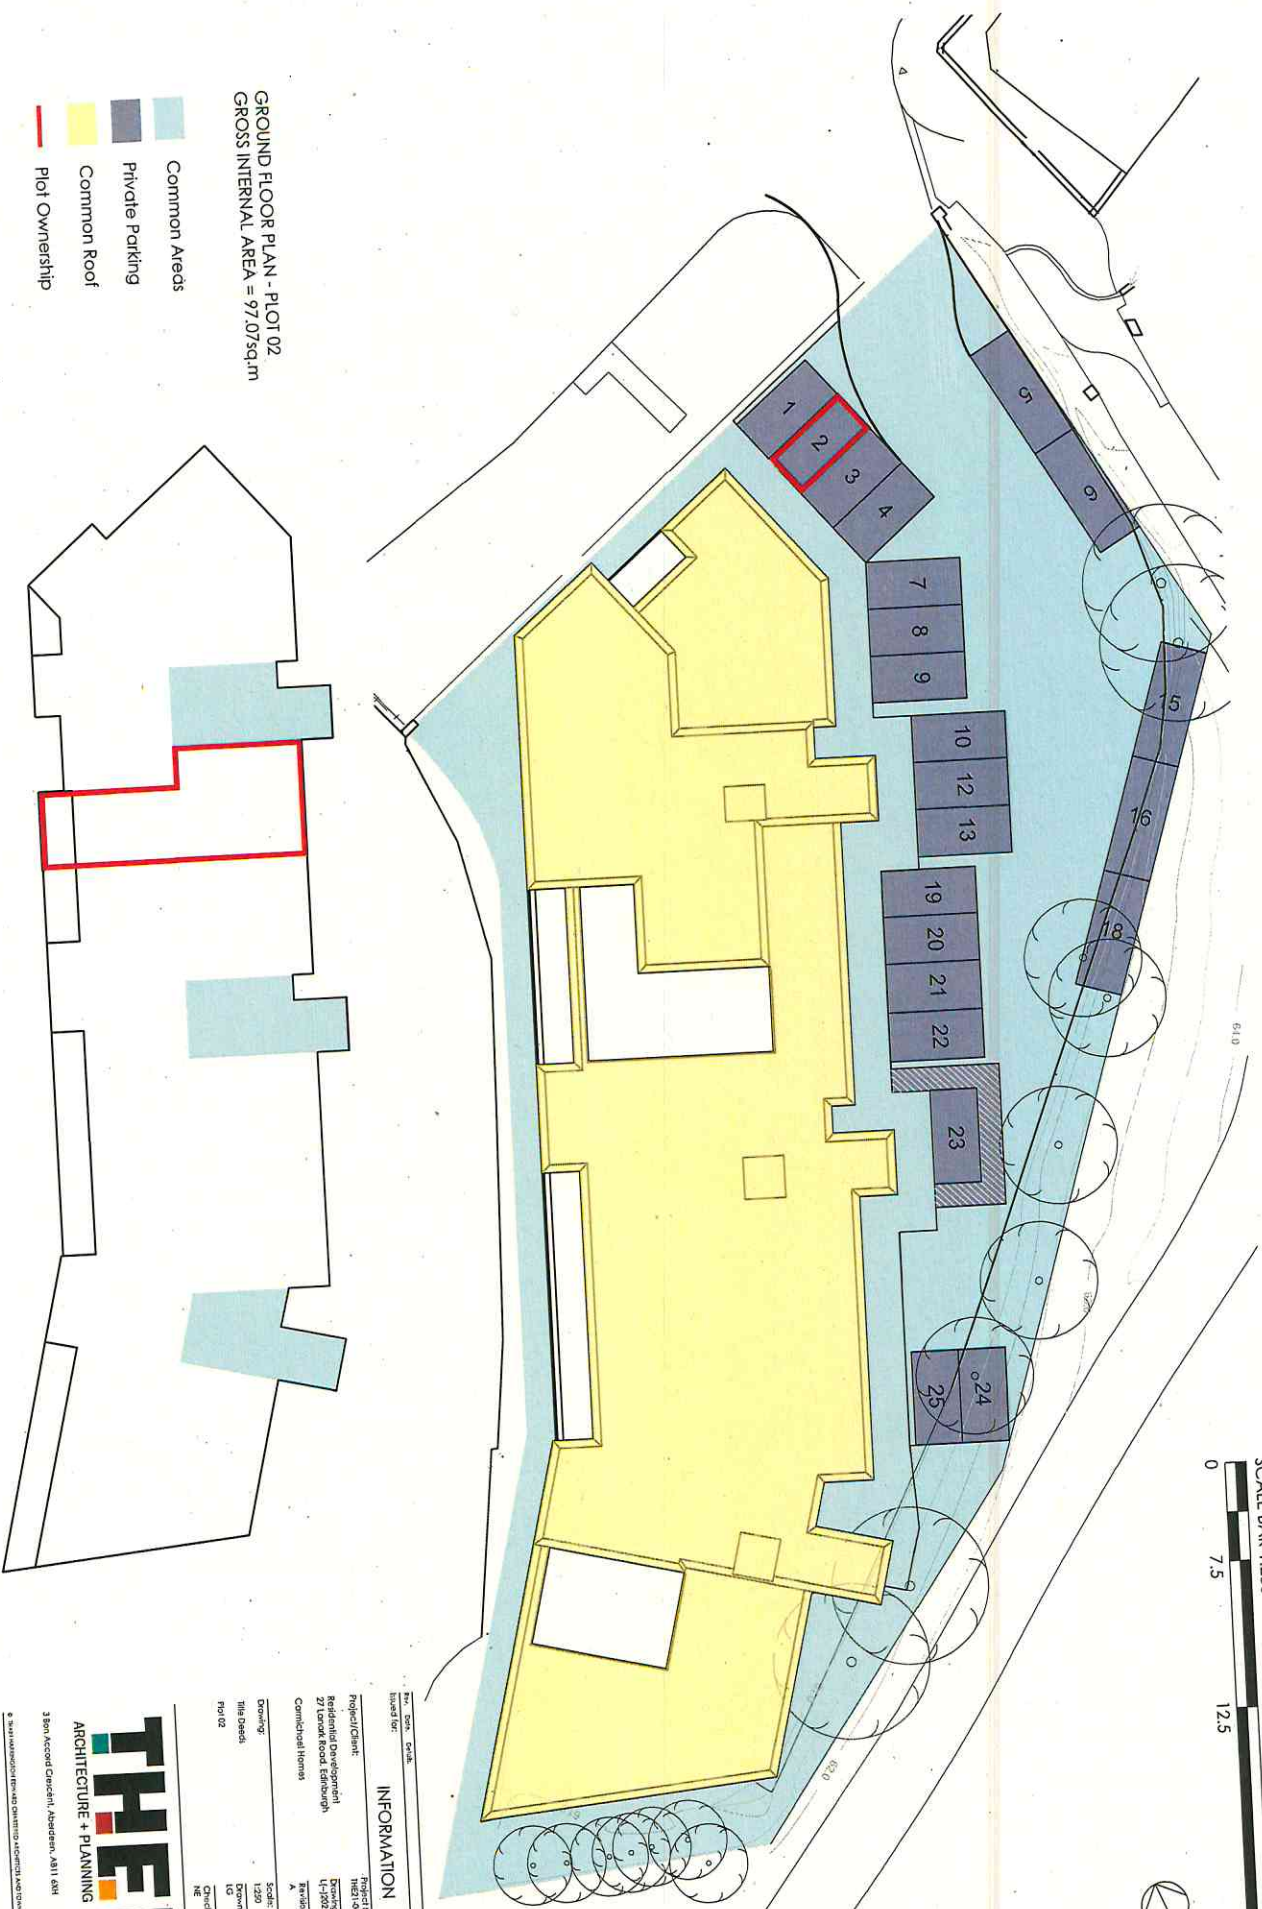

GROUND FLOOR PLAN - PLOT 02
 GROSS INTERNAL AREA = 97.07sq.m

- Common Areas
- Private Parking
- Common Roof
- Plot Ownership

This drawing is for title purposes only,
 not for construction.

INFORMATION


Project/Client:	High 4000
Residential Development:	27 Larnak Road, Edinburgh
Consultant Name:	Architects
Scale:	9:4
Drawing No:	1/250
Title/Date:	10/2023
Plot 02	10/2023
Checked by:	Donal
	NE

THE ARCHITECTURE + PLANNING

Herrington

Edinburgh

35 South Street, Edinburgh, EH1 1AA
 Tel: 0131 487 1111
 Email: info@the-architects.com
 Website: www.the-architects.com

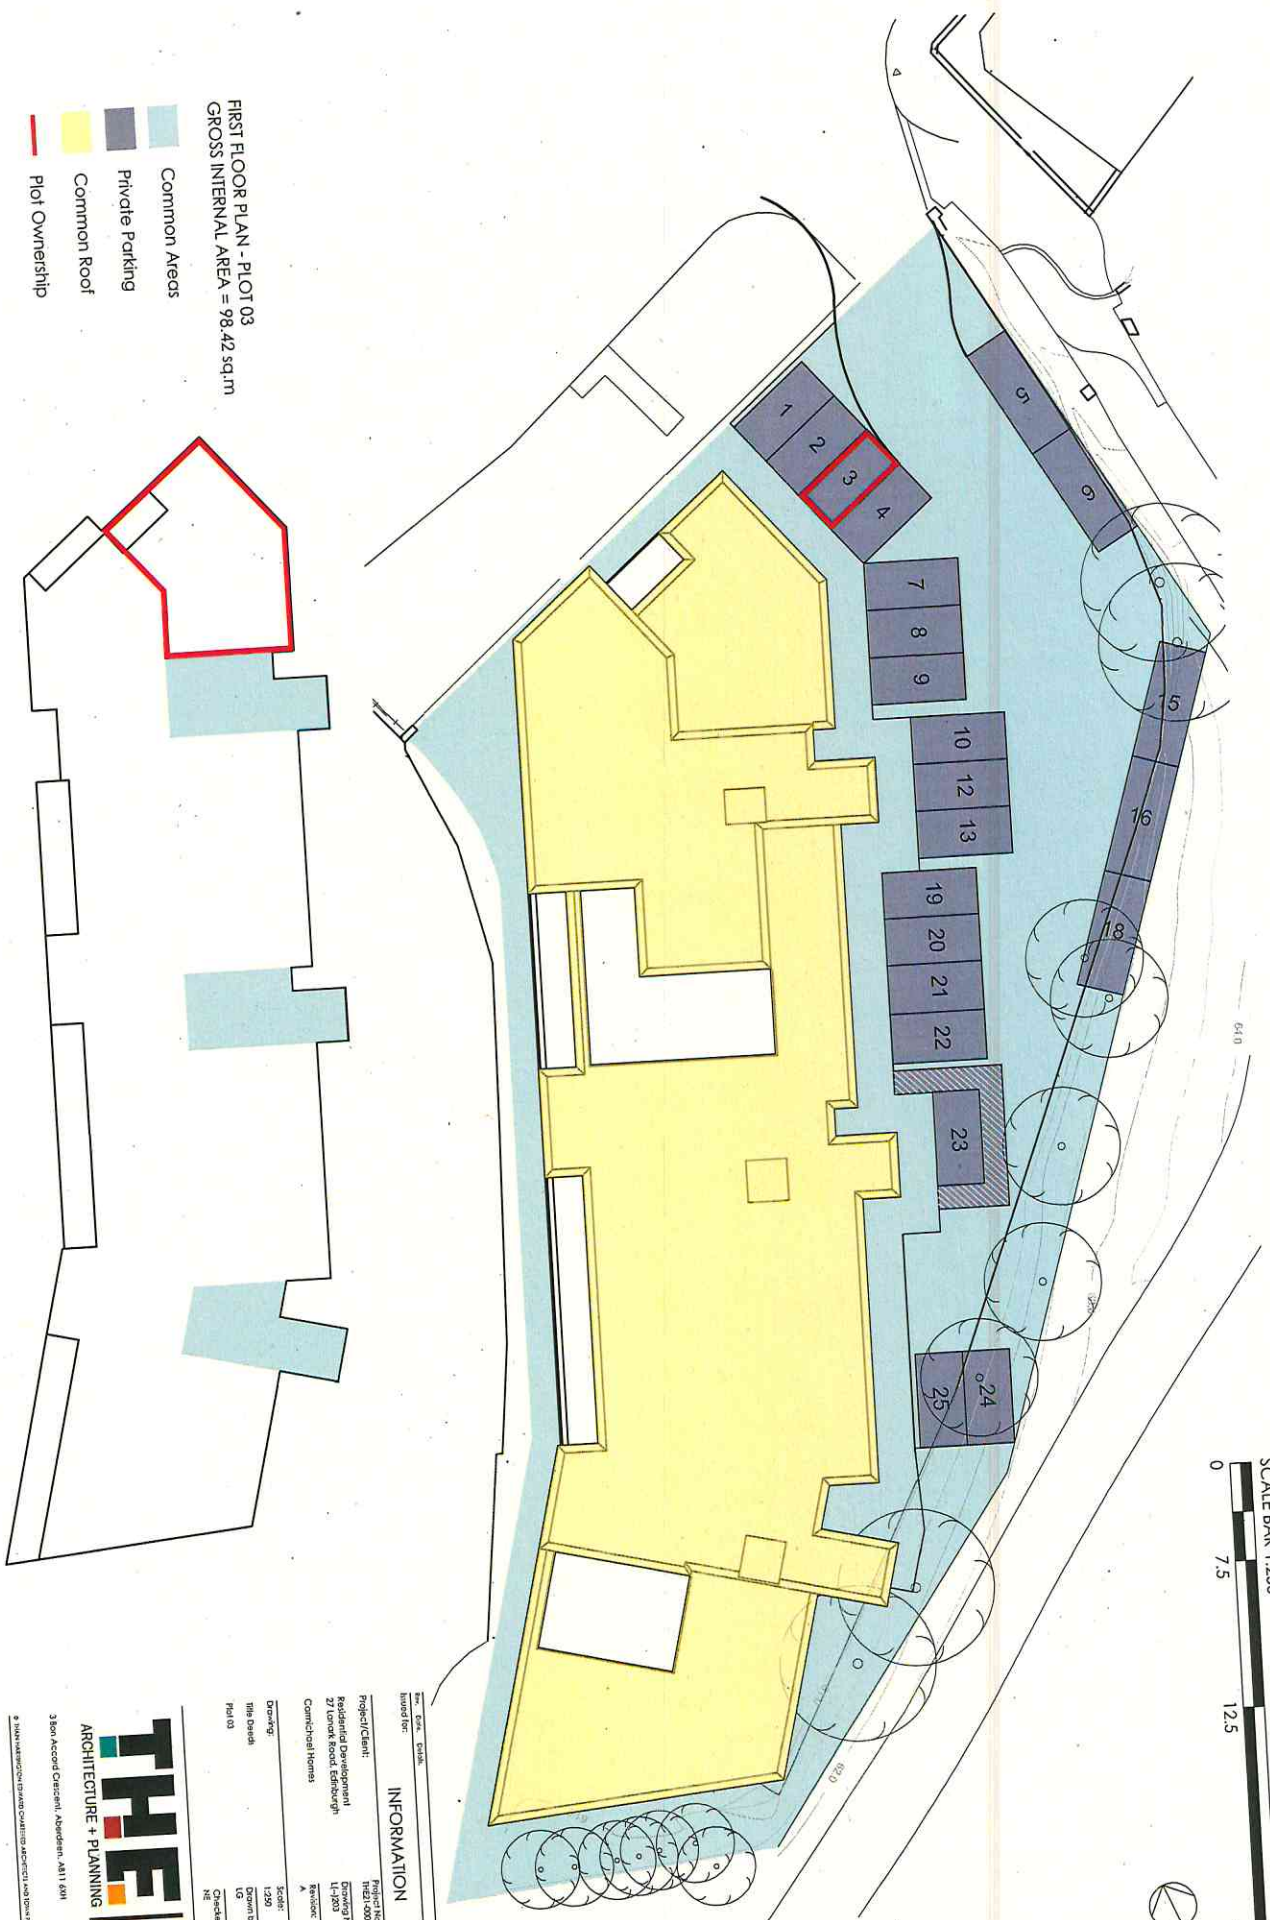

FIRST FLOOR PLAN - PLOT 03
 GROSS INTERNAL AREA = 98,42 sq.m


- Common Areas
- Private Parking
- Common Roof
- Plot Ownership

* This drawing is for title purposes only,
 not for construction.

INFORMATION

Rev: 0001	DATE: 03/2018	Drawn: CHAMBERLAIN
Board/For:		
Project/Client:	H&A 0007	Project No:
Residential Development	27 Lower Road, Edinburgh	Drawing No:
		L1-103
Contracted Items:	REMOVE	REMOVE
Scale:	1:250	Sheet: 2/2
Drawn by:	10/2018	Date:
Checked by:	10/2018	UG
		Plot:
		NE

THE **Thain**
 ARCHITECTURE + PLANNING **Hardinge**
 Edvard
 38on Accord Crescent, Aberdeen, AB11 6AH
 Tel: 01224 621212
 Email: info@thain.co.uk
 Website: www.thain.co.uk
© 2018 THE THAIN ARCHITECTURE + PLANNING GROUP. ALL RIGHTS RESERVED.

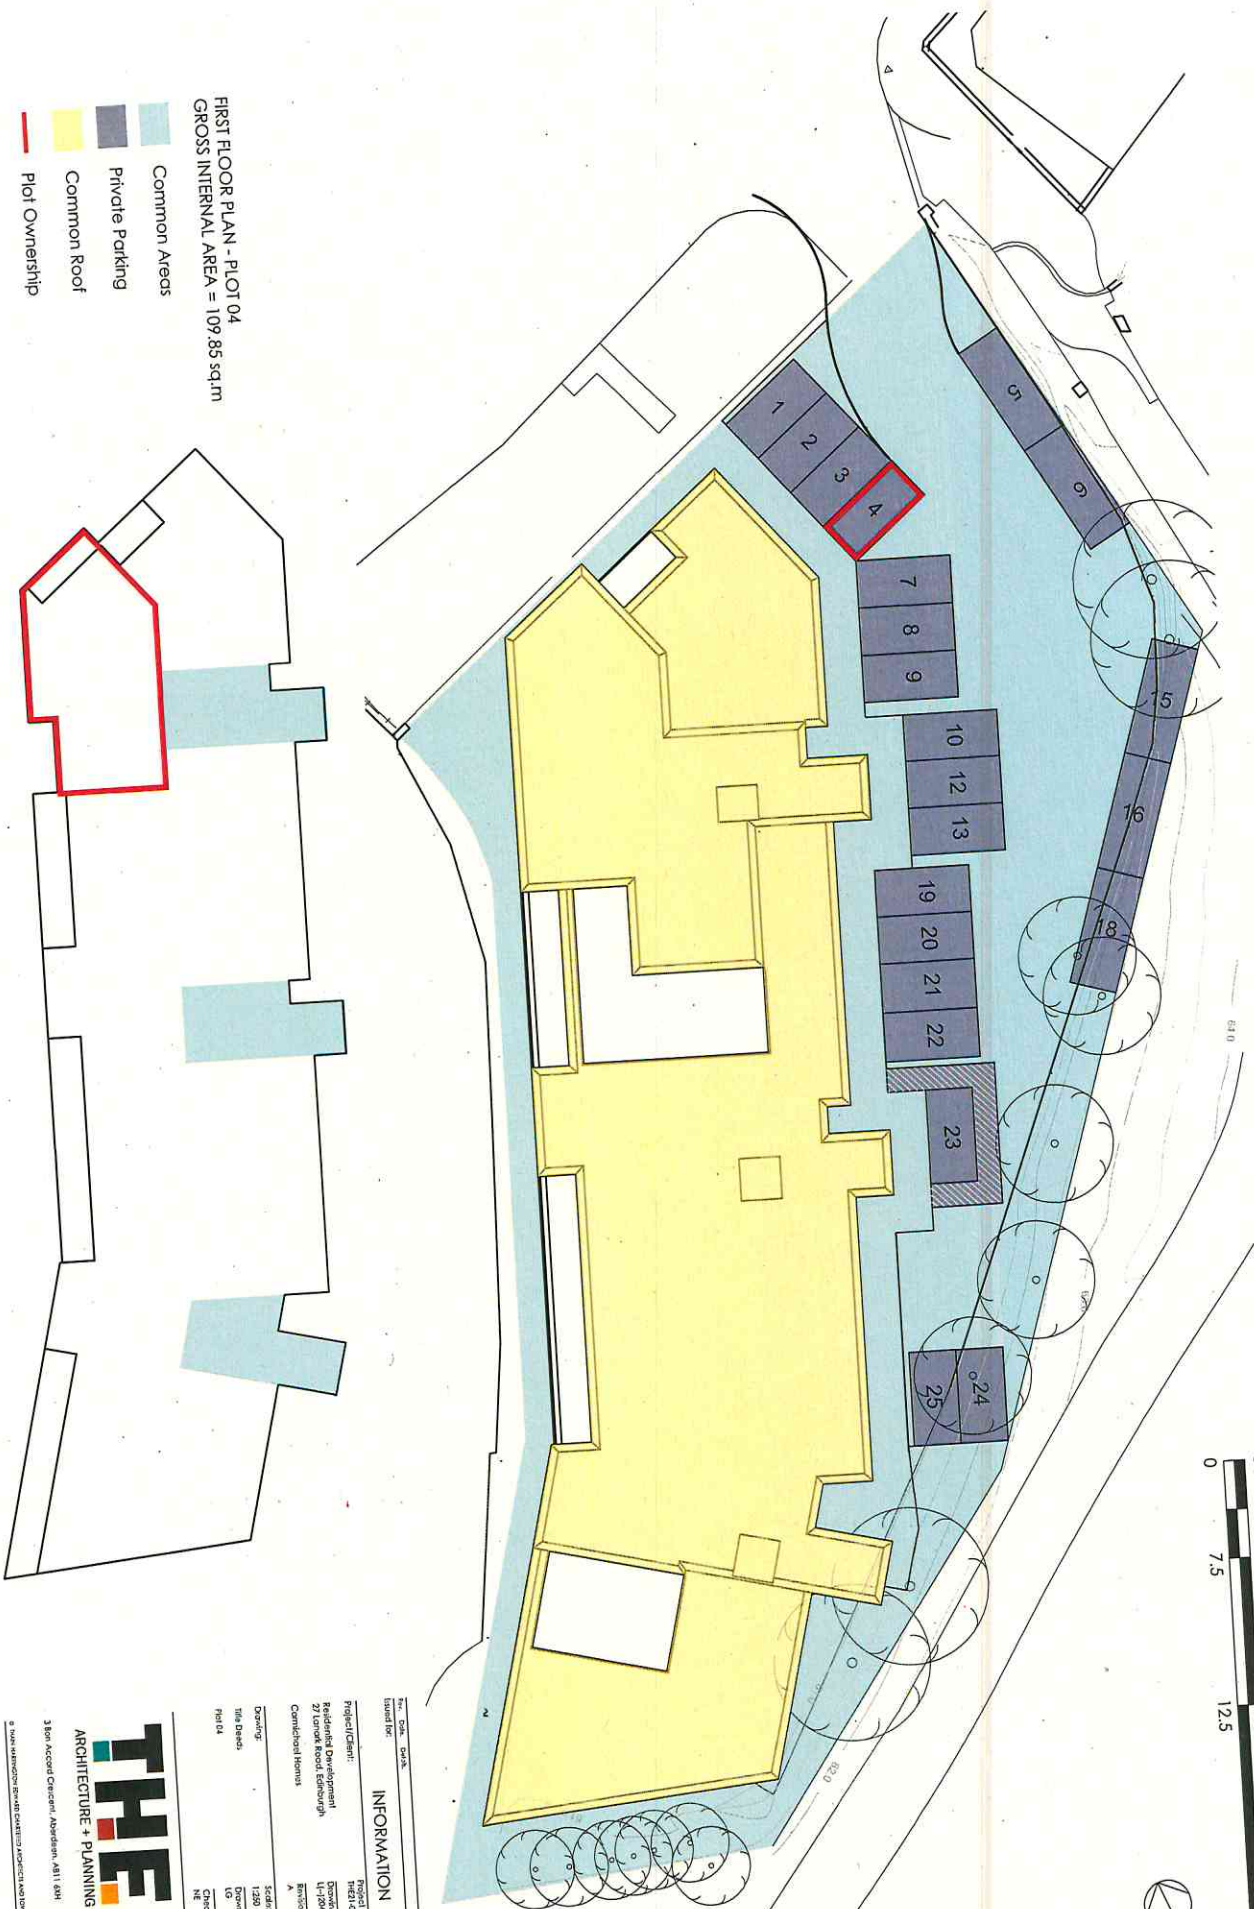

FIRST FLOOR PLAN - PLOT 04
 GROSS INTERNAL AREA = 109.85 sq.m

- Common Areas
- Private Parking
- Common Roof
- Plot Ownership

* This drawing is for title purposes only,
 not for construction.

INFORMATION


Rev. Date: 04/25	Drawn: G.M.
Issued for:	Project No:
Project/Client:	Residential Development
27 Luton Road, Luton, Bedfordshire	Drawn by: G.M.
Commercial Homes	Checked by: G.M.
	Scale:
	1:250
Title Date:	Date:
Field 04	18/07/21
	Checked by: 18/07/21
	@ A

THE **Harrington**
 ARCHITECTURE + PLANNING **Edward**

151, 151A & 151B, Market Street, Luton, Bedfordshire, LU1 1JG
 01582 424242
 www.theharrington.co.uk

3 Bed, Access, Concrete, Asphalt, All 1, 4th
 10/2021

© 2021 THE HARRINGTON GROUP. ALL RIGHTS RESERVED. NO PART OF THIS DOCUMENT MAY BE REPRODUCED WITHOUT PERMISSION.

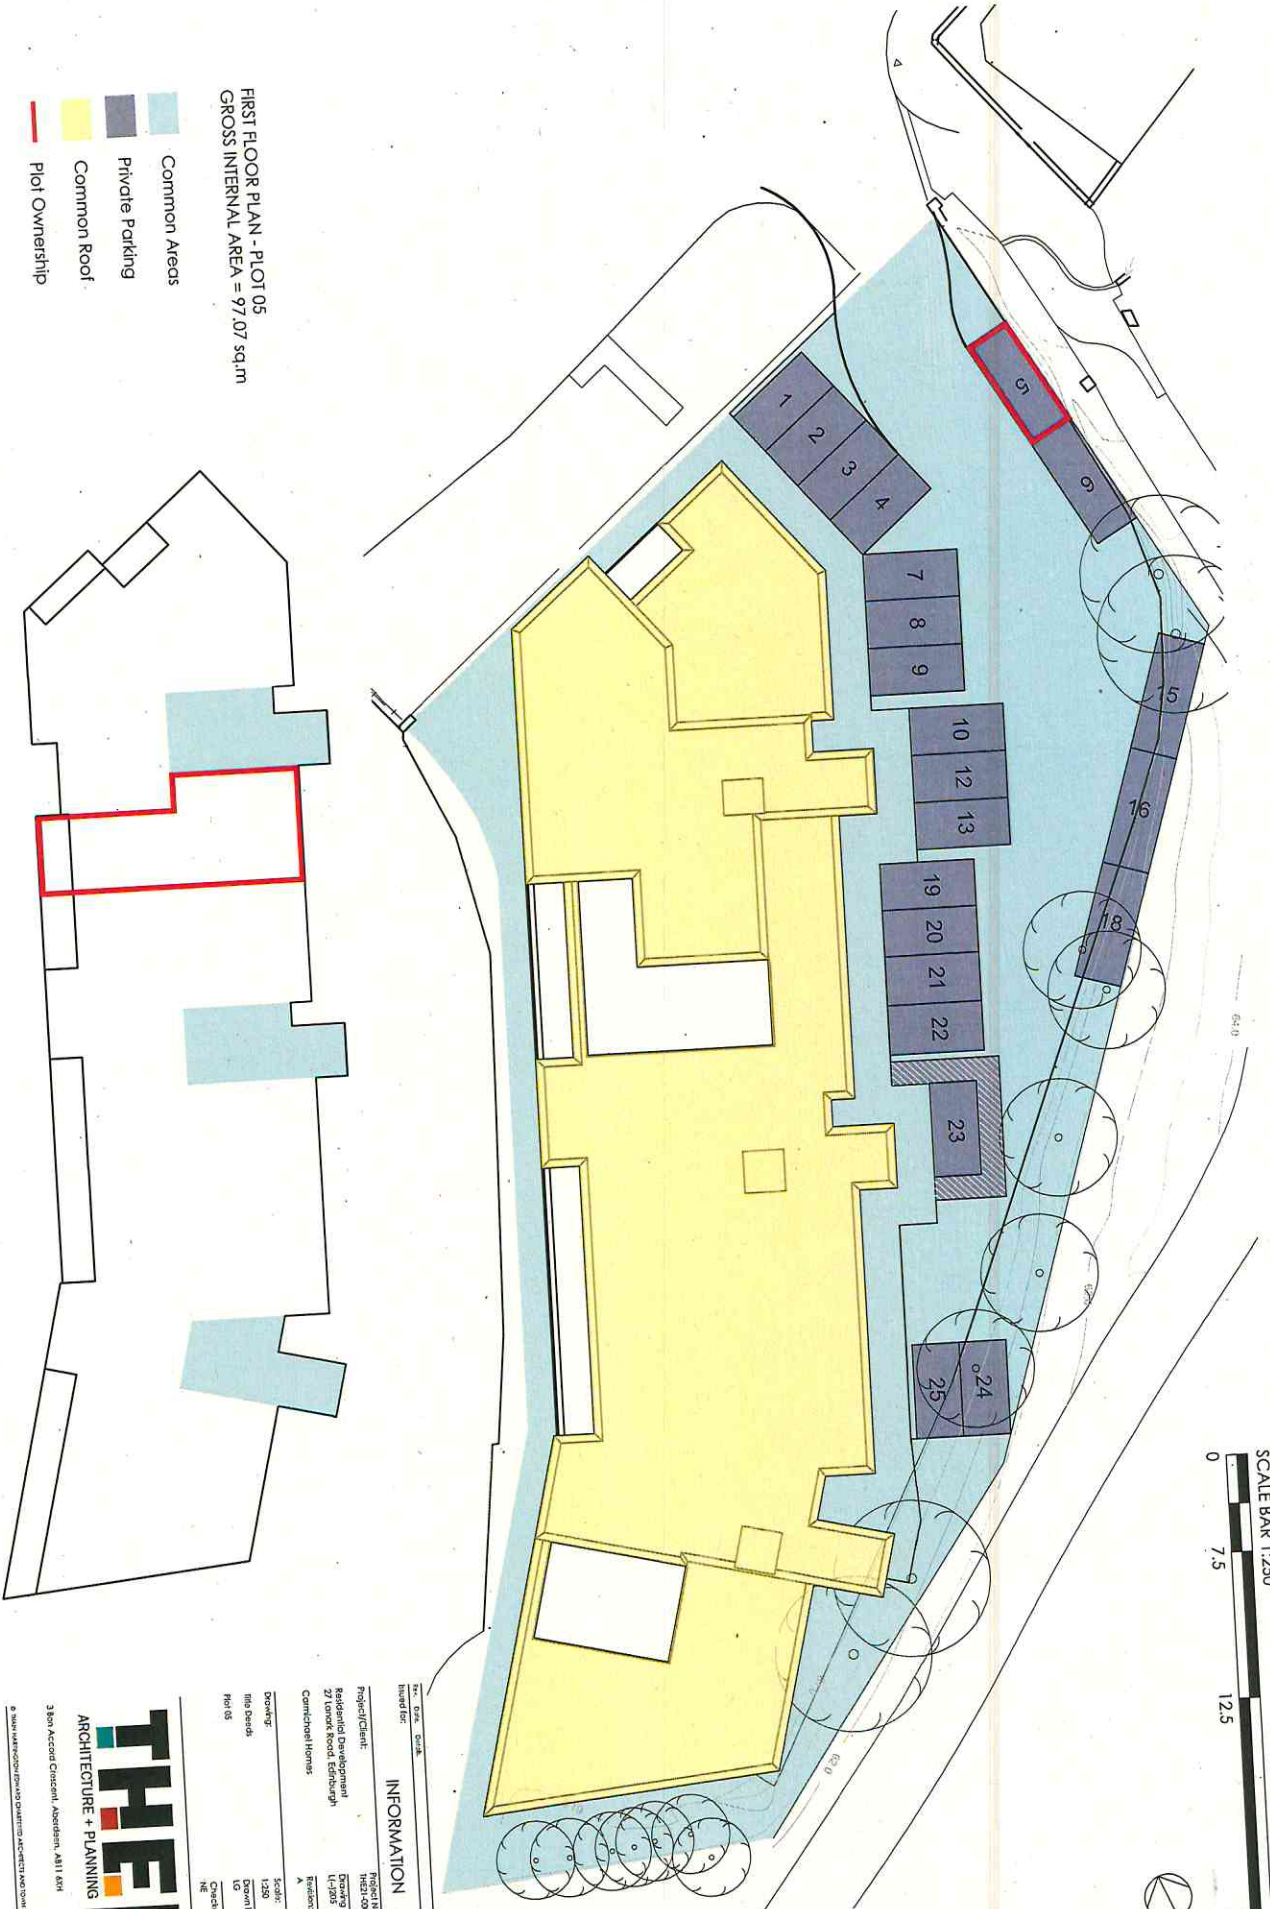

FIRST FLOOR PLAN - PLOT 05
 GROSS INTERNAL AREA = 97.07 sq.m

- Common Areas
- Private Parking
- Common Roof
- Plot Ownership

* This drawing is for title purposes only.
 not for construction.

INFORMATION


REV.	DATE	DESCRIPTION
1	13/09	Issue for A.R.
2	18/09/21	Issue for Construction
3	18/09/21	Issue for Construction
4	18/09/21	Issue for Construction

Project/Client:	Project No:
Residential Development at Vantage Food, Edinburgh	HE51-007
Contractor/Hours:	Contract No:
	1-2015
	1-2015

THE **Thain**
ARCHITECTURE + PLANNING **Harrington**
Edinburgh

3 Bon Accord Crescent, Aberdeen, AB11 6XH
 Tel: 01224 441111
 Email: info@the-thain.co.uk
 Website: www.the-thain.co.uk

© 2021 THE THAIN ARCHITECTURE + PLANNING. ALL RIGHTS RESERVED.

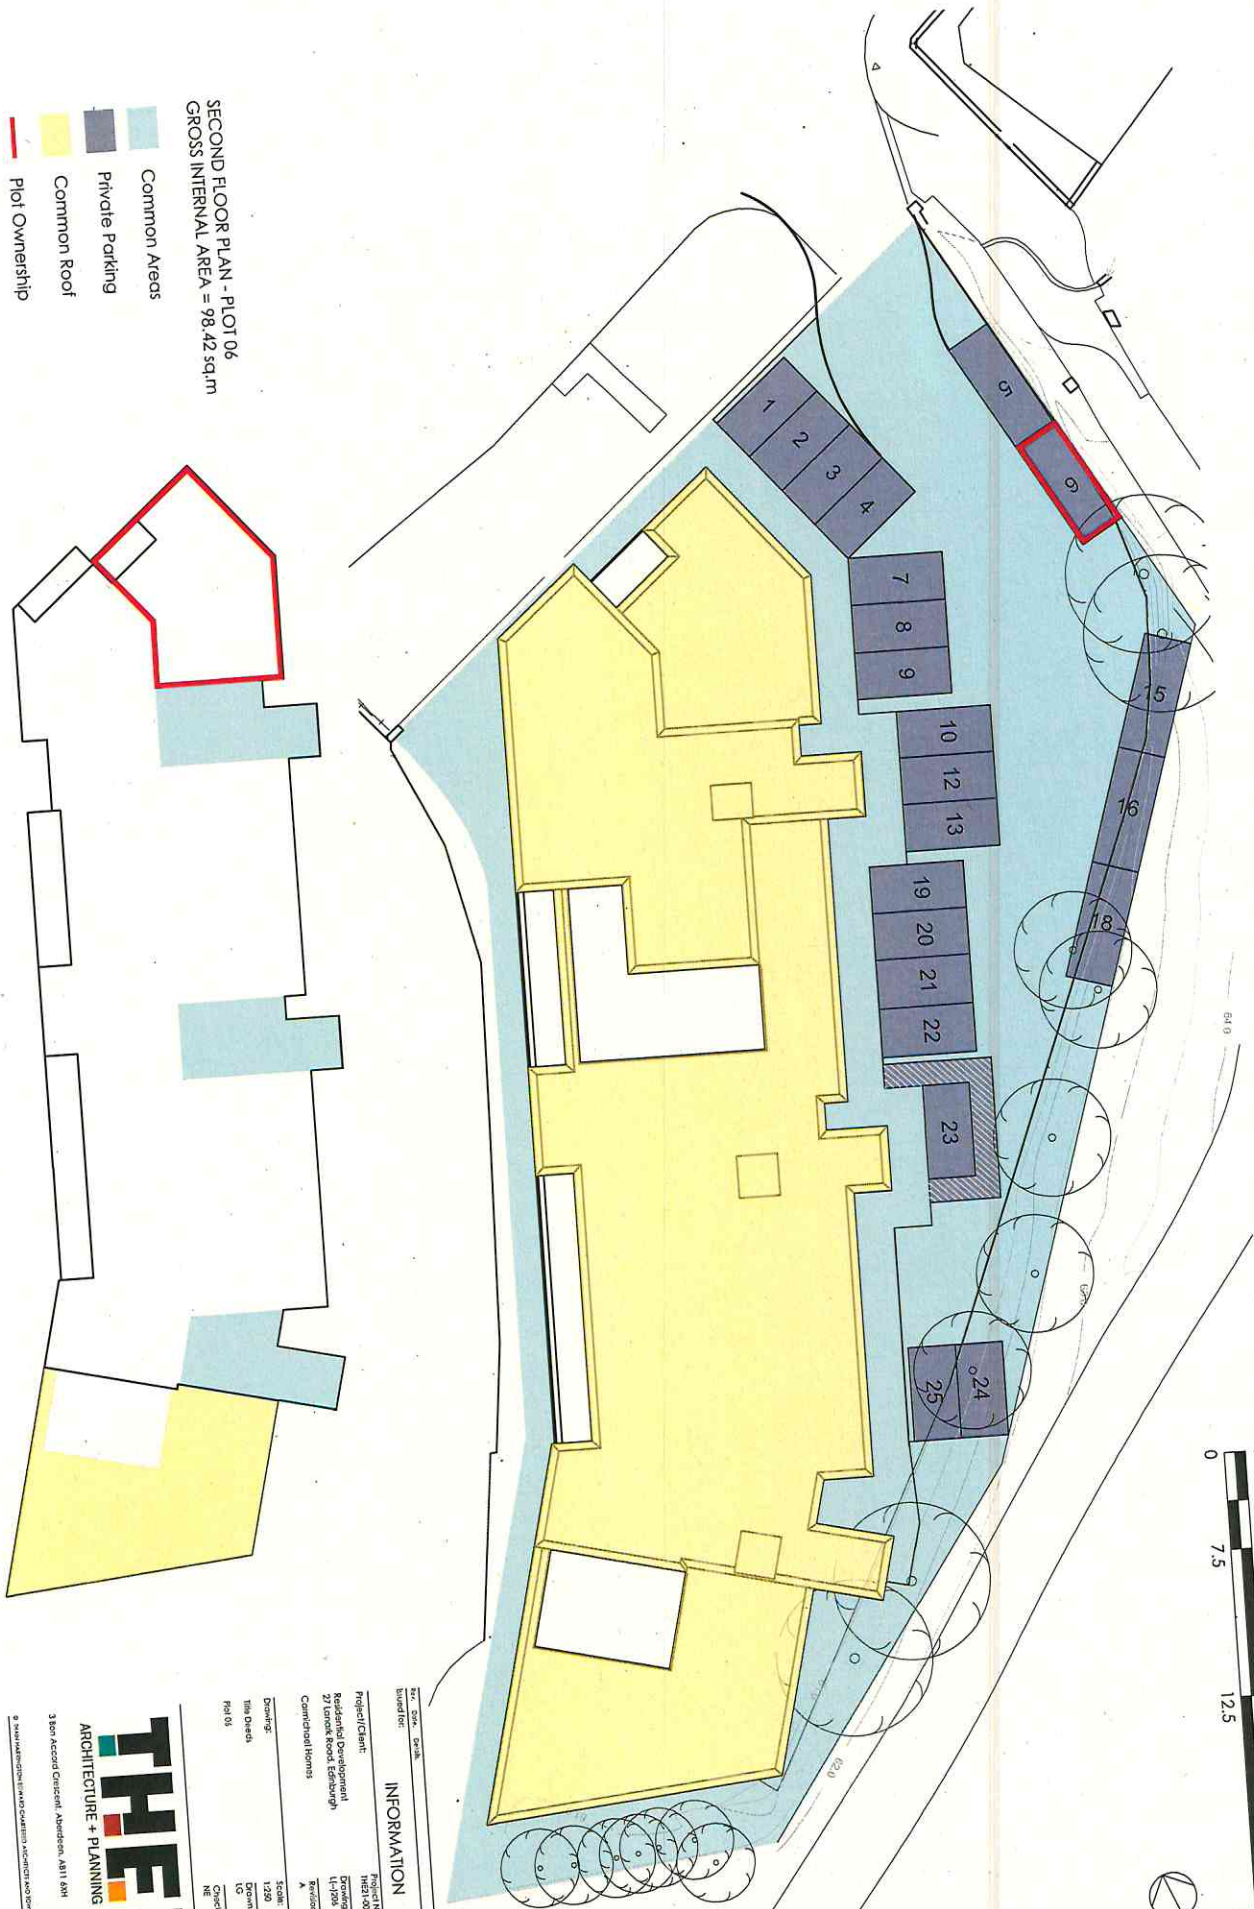

SECOND FLOOR PLAN - PLOT 06
 GROSS INTERNAL AREA = 98.42 sq.m

- Common Areas
- Private Parking
- Common Roof
- Plot Ownership

* This drawing is for title purposes only,
 not for construction.

INFORMATION

Drawn: [Name]
 Checked: [Name]
 Project/Client: [Name]
 Residential Development
 25 Villiers Road, Esher, Surrey
 Cambridgeshire

Project No: H121/007
 Drawing No: U-1/06
 Revision: A



Scale: 1:250
 Date: 10/2013
 Drawn By: [Name]
 Checked By: [Name]

THE ARCHITECTURE + PLANNING

Harrington
Edwards

3 Ben Accord Crescent, Aberdeen, AB11 1AH


Mr. [Name]
 [Address]
 [City]

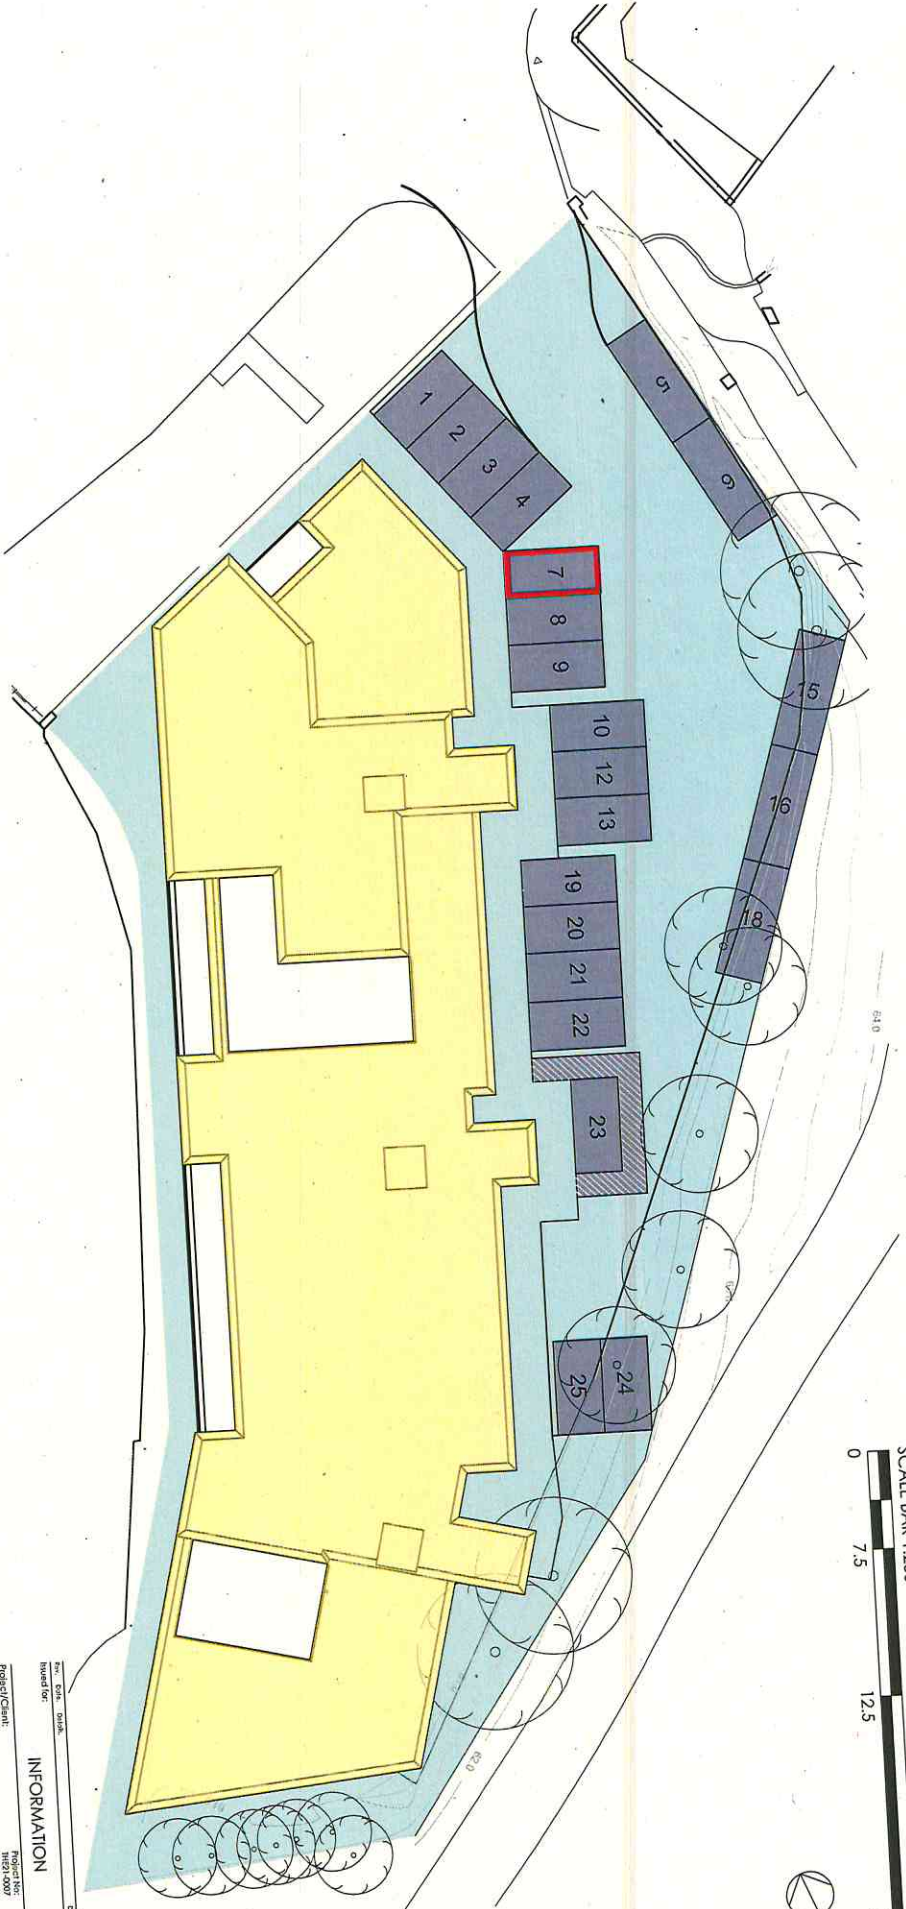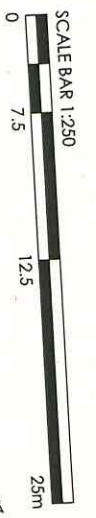

SECOND FLOOR PLAN - PLOT 07
 GROSS INTERNAL AREA = 109,85 sq:m

- Common Areas
- Private Parking
- Common Roof
- Plot Ownership

* This drawing is for title purposes only,
 not for construction.

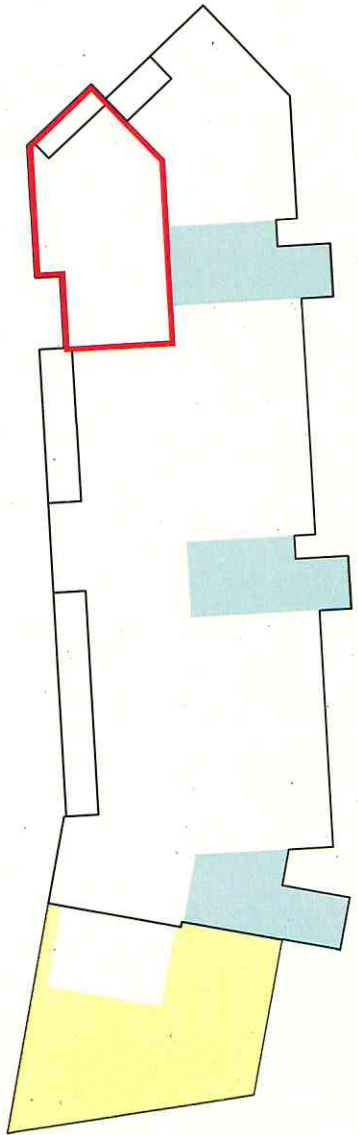

INFORMATION

Project/Client:	Residential Development 27 York Road, Edinburgh Carnibowl Homes	Project No:	HE21-0007
Drawn by:	LG	Drawn No:	1-17207
Checked by:	NE	Checked No:	10/2021
Date:	10/2021	Scale:	A3
Drawn:	1/250	Date:	10/2021
Title block:	10/2021	LG	10/2021
Plot:	NE	Checked by:	10/2021


THE **Harrington**
 ARCHITECTURE + PLANNING
 Edward
 31 Ben Accord Circus, Aberdeen, AB11 6XH
 Tel: 01224 627447
 Email: info@harrington.co.uk
 Website: www.harrington.co.uk
 © Harrington Property Services and Planning Consultants Limited

SCALE BAR 1:250
 0 7.5 12.5 25m



SECOND FLOOR PLAN - PLOT 08
 GROSS INTERNAL AREA = 97.07 sqm

- Common Areas
- Private Parking
- Common Roof
- Plot Ownership

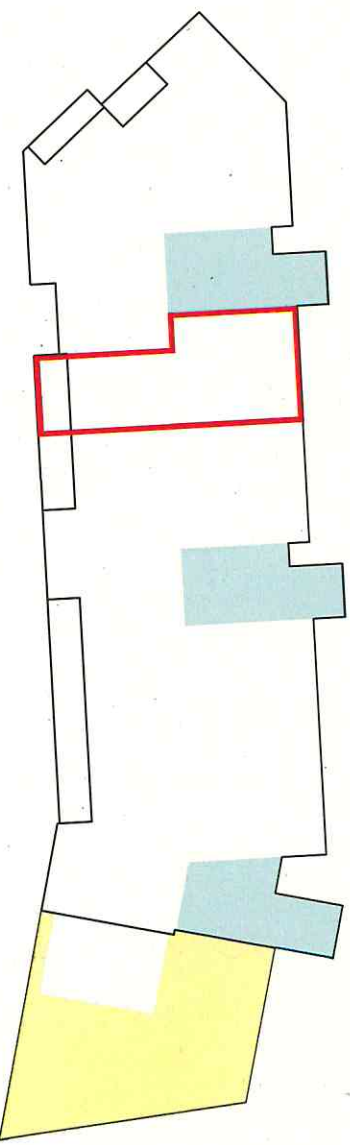

INFORMATION

Drawn By: Edw	Project No: 1823
Checked By: Edw	Project Name: Residential Development 27 Garret Road, Edinburgh
Date: 10/2021	Client: Commercial Homes
Scale: 3 A3	Revision: A
Title: Plot 08	Drawn By: Edw
Date: 10/2021	Checked By: Edw
Scale: 1:250	Date: 10/2021



Tithain
 Harrington
 Edward

3 Bon Accord Crescent, Aberdeen, AB11 5BH
 Tel: 01224 356150
 Email: info@tithain.co.uk
 www.tithain.co.uk

5. THIS INFORMATION IS PROVIDED AS A SERVICE AND DOES NOT REPRESENT A CONTRACT.


* This drawing is for title purposes only,
 not for construction.



THIRD FLOOR PLAN - PLOT 09
 GROSS INTERNAL AREA = 213.01 sq.m

- Common Areas
- Private Parking
- Common Roof
- Plot Ownership

* This drawing is for title purposes only,
 not for construction.

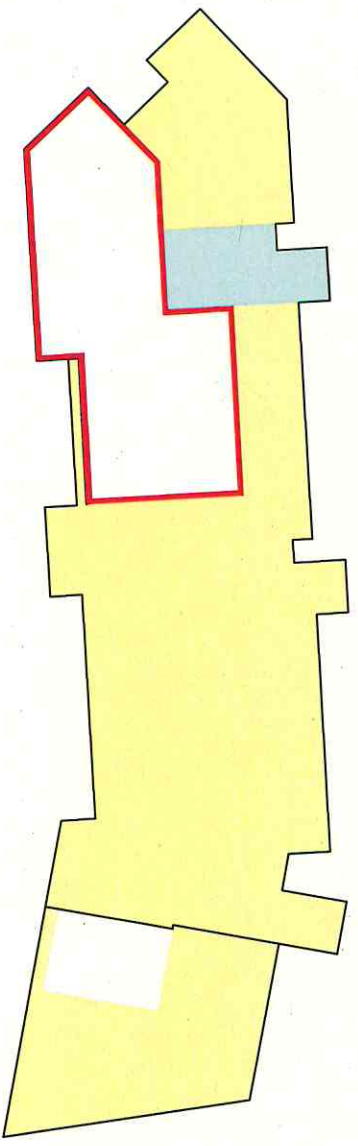


INFORMATION

Project/Client:	Redwood Development	27 Central Road, Edinburgh
Contract Name:	Combi-hel Homes	
Drawings:	Scale:	3 A3
Site Date:	Scale:	1:250
Plot 09	IC:	10/2001
	Checked by:	10/2001

THE **Train**
 ARCHITECTURE + PLANNING
 Harlington
 Edward

3 Ben Accord Crescent, Aberdeen, AB11 6SH
 01224 584115
 01224 584116
 01224 584117
 01224 584118

A valid planning consent does not constitute a guarantee of the accuracy or completeness of the information provided.

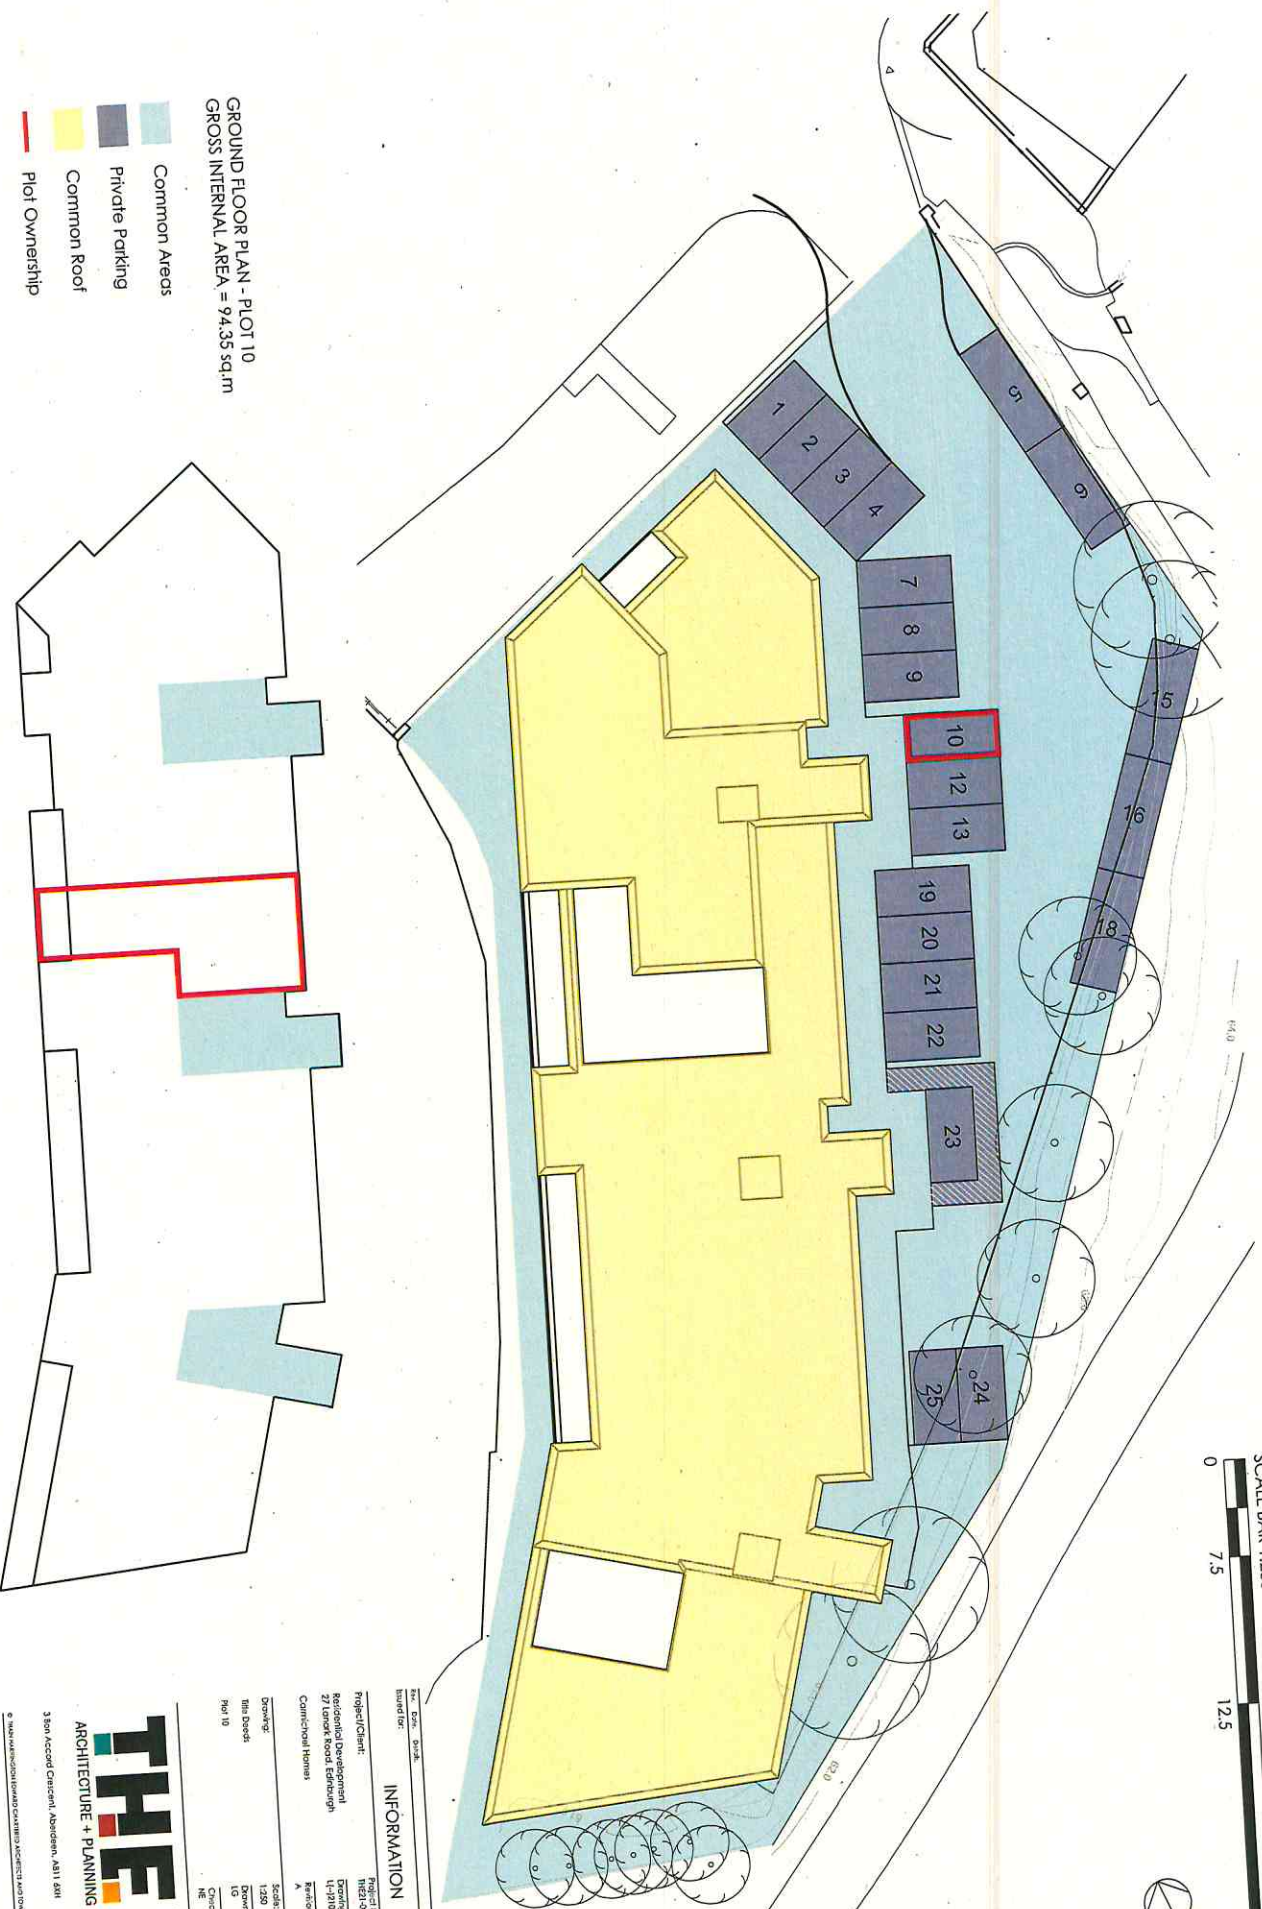

GROUND FLOOR PLAN - PLOT 10
 GROSS INTERNAL AREA = 94.35 sq.m

- Common Areas
- Private Parking
- Common Roof
- Plot Ownership

This drawing is for title purposes only,
 not for construction.

INFORMATION

Drawn By: D.M.	Scale: 1:50	Client: G.A.
Checked By: S.M.	Date: 18/07/21	Project No: HES1-007
Project Client: Residential Development	Location: 27 Kewick Road, Edinburgh	Project No: HES1-007
Project Name: Commercial Homes	Project No: HES1-007	Project No: HES1-007
Project Name: Commercial Homes	Project No: HES1-007	Project No: HES1-007


THE ARCHITECTURE + PLANNING

Thain Harrington Edinburg

3 Ben Accord Court, Aberdeen, AB11 4AH

Tel: 01224 832000
 Email: info@thainharrington.co.uk
 Website: www.thainharrington.co.uk

© THAIN HARRINGTON ARCHITECTS AND PLANNERS 2021

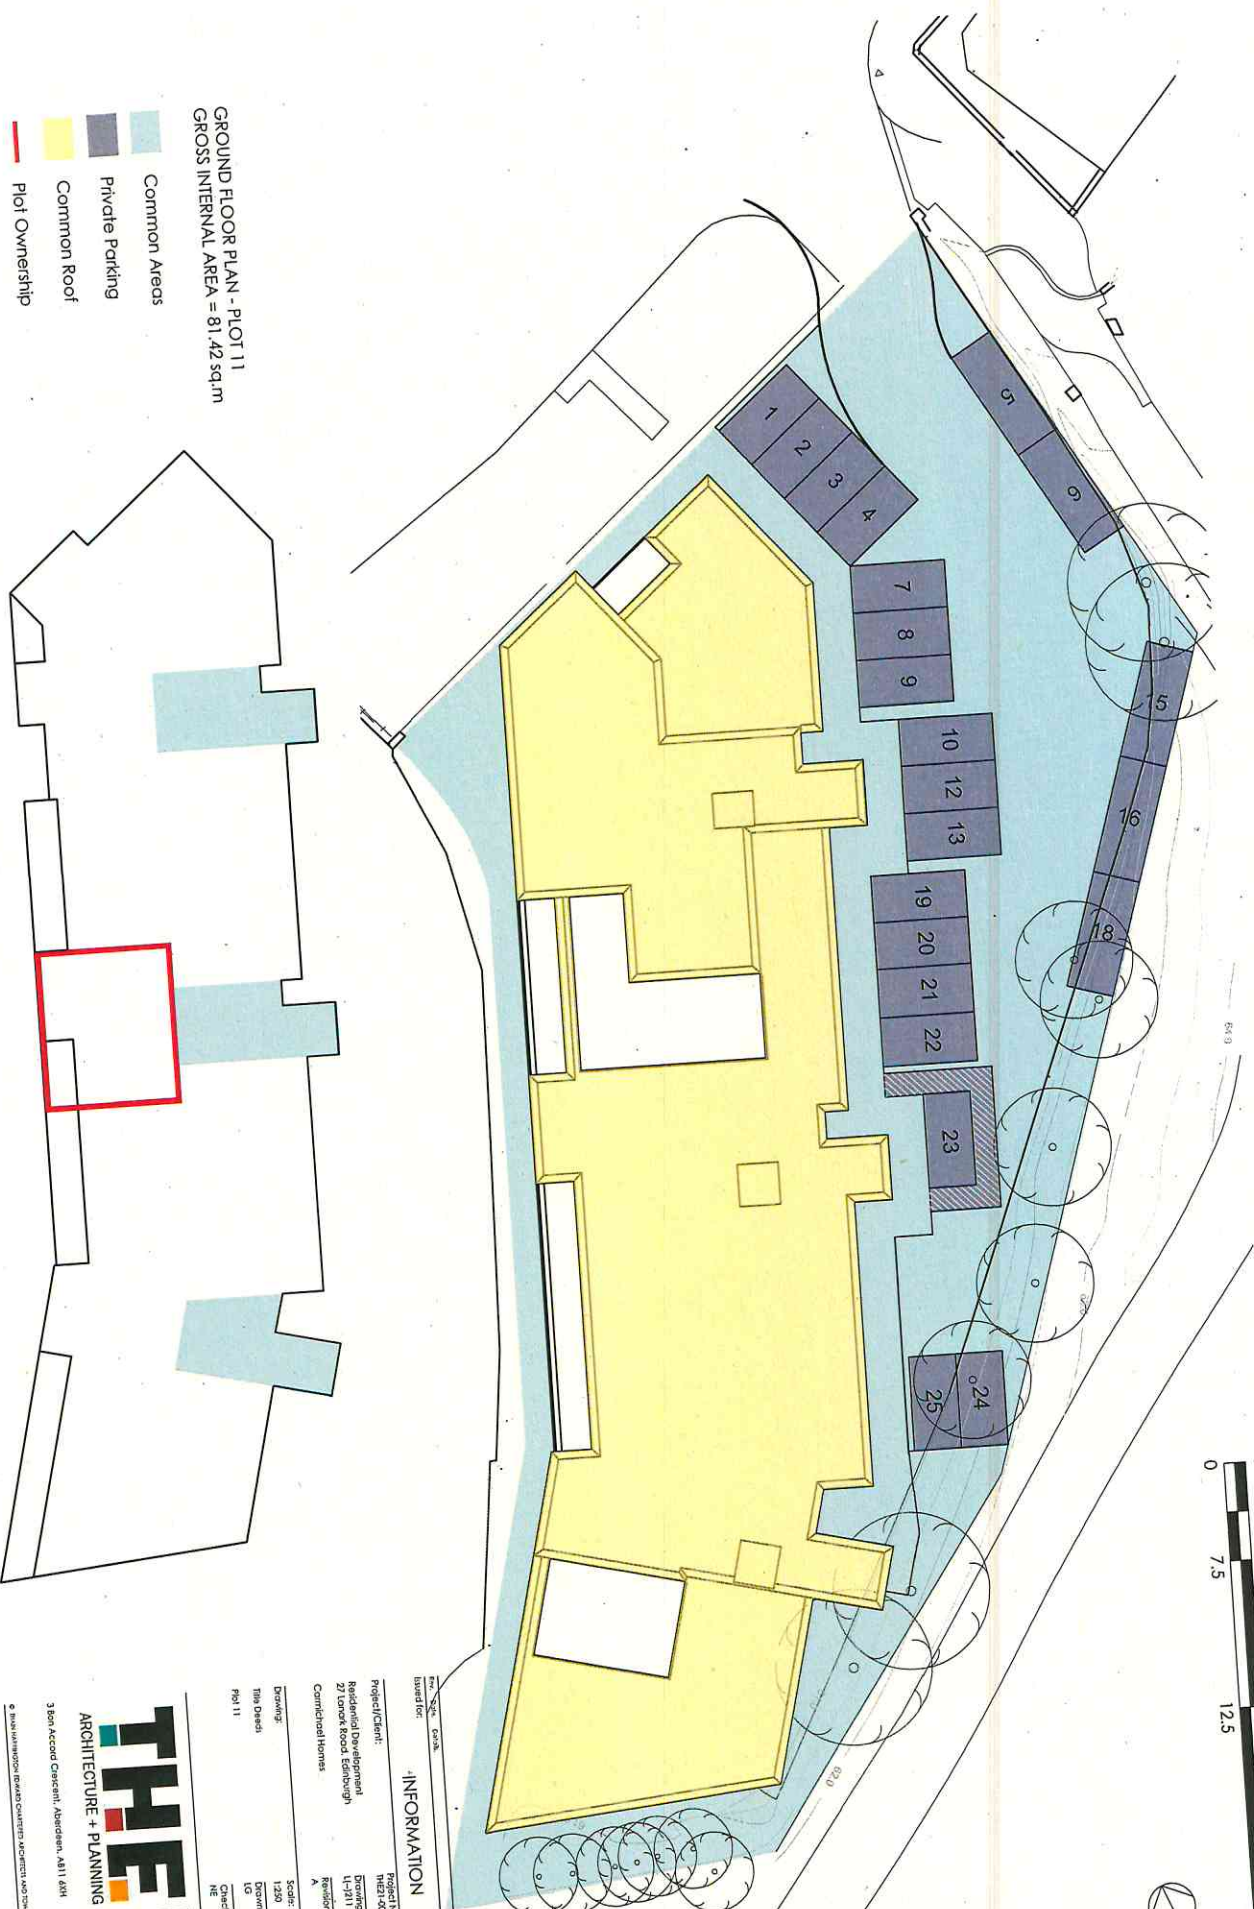

GROUND FLOOR PLAN - PLOT 11
 GROSS INTERNAL AREA = 81,42 sq.m

- Common Areas
- Private Parking
- Common Roof
- Plot Ownership

* This drawing is for title purposes only.
 not for construction.



INFORMATION

Project Name: THE 11
 Project No: 11-211
 Client: Residential Development
 Location: 21 Cornhill Road, Edinburgh
 Architect: Trahn
 Date: 10/2021

THE 11
 ARCHITECTURE + PLANNING

Trahn
 Hartnigk
 Edvard

3 Bon Accord Crescent, Aberdeen, AB11 6SH
 Tel: 01224 382222
 Email: info@the11.co.uk

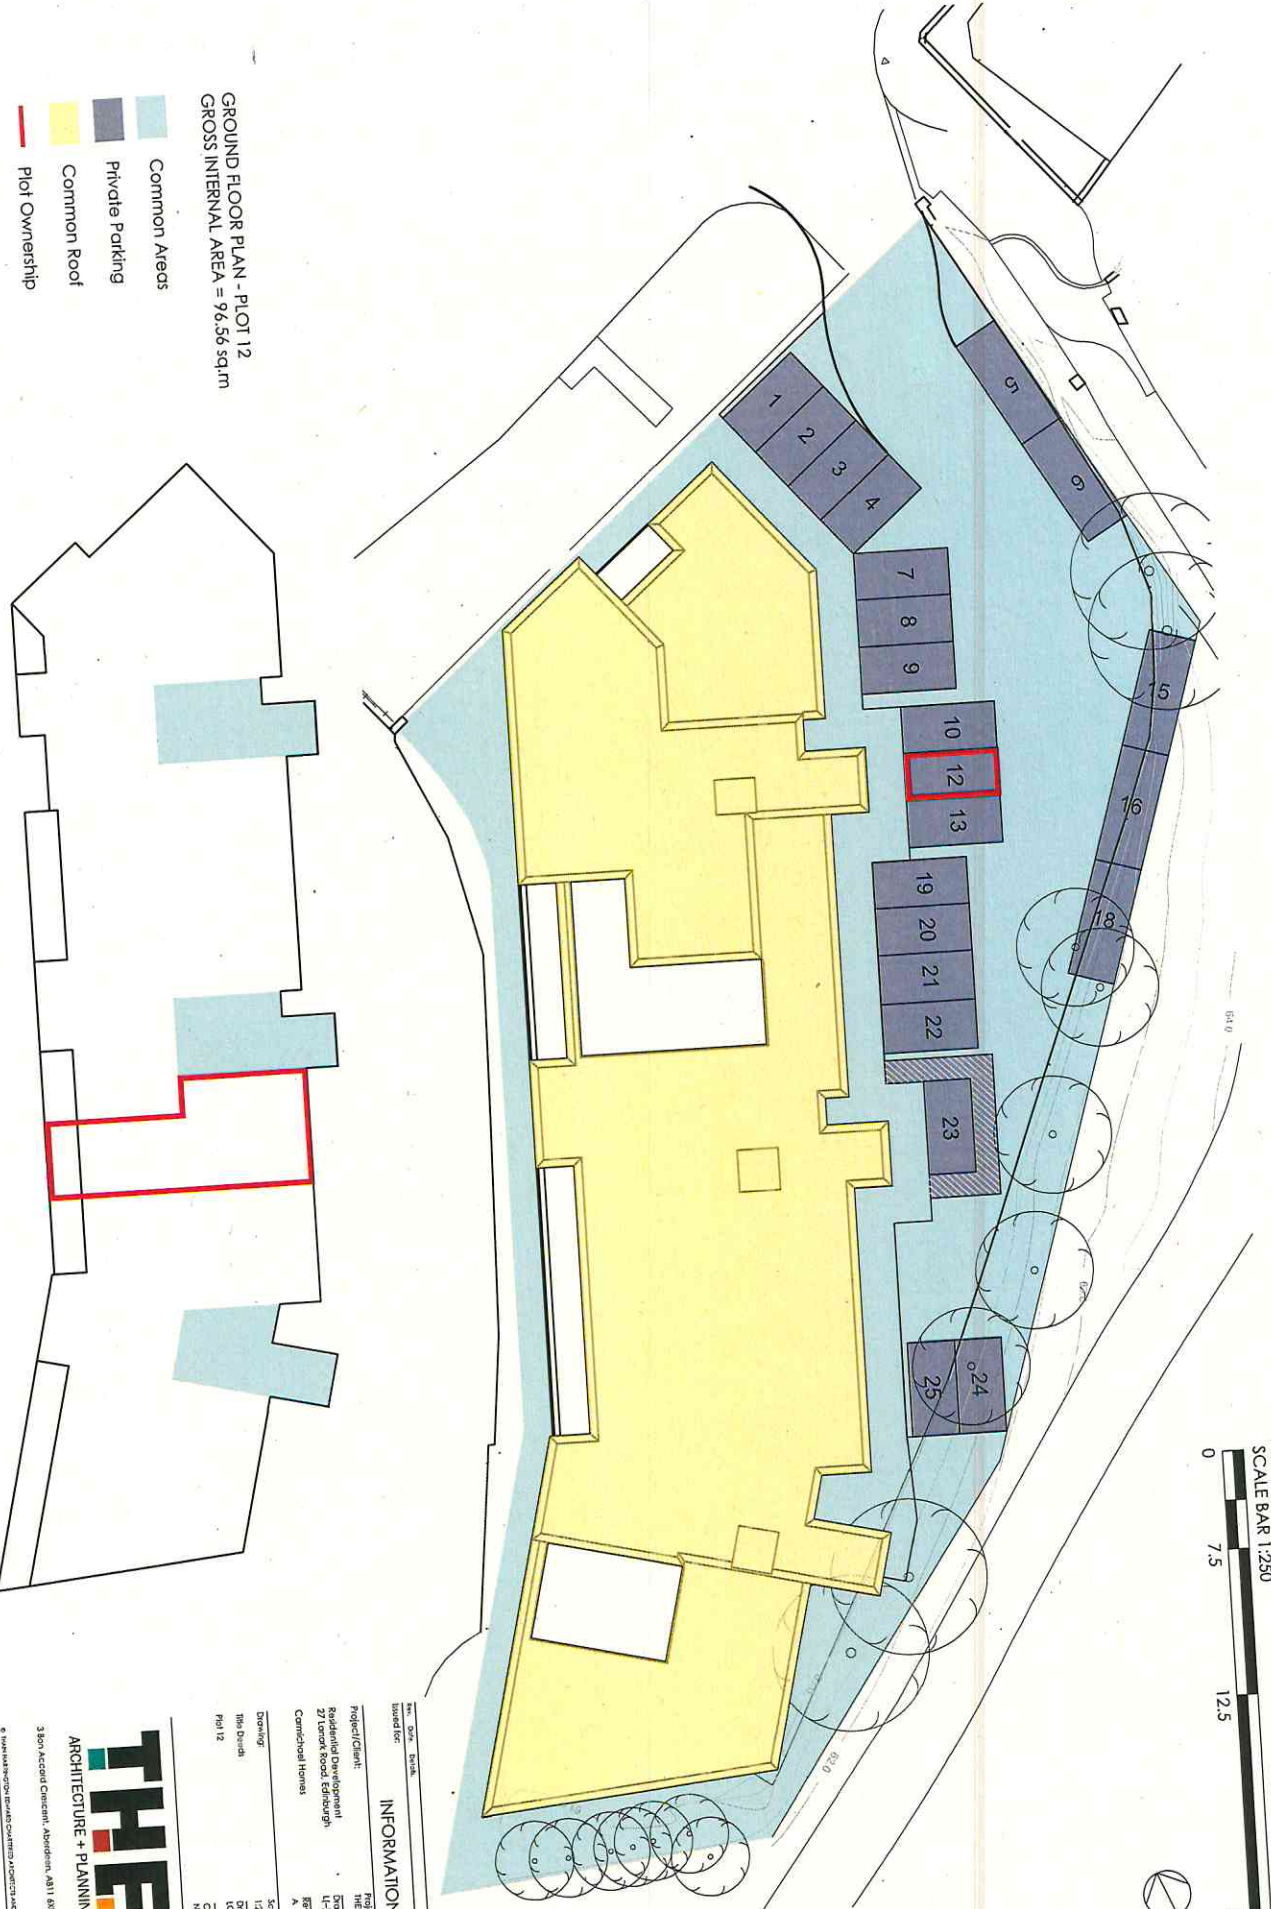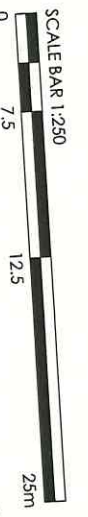

GROUND FLOOR PLAN - PLOT 12
 GROSS INTERNAL AREA = 96,56 sq.m

- Common Areas
- Private Parking
- Common Roof
- Plot Ownership

* This drawing is for title purposes only,
 not for construction.

INFORMATION

Project No:	M21/200
Project/Client:	Residential Development 27 Leven Road, Edinburgh
Drawing No:	LF-712
Revision:	A
Scale:	1:250
Drawn By:	LD
Checked By:	NE
Date:	10/2011

THE ARCHITECTURE + PLANNING

Thain
Edward
Harrigton

380, Victoria Crescent, Aberdeen, AB11 1BH


01224 462200
 01224 462201
 01224 462202

© THE ARCHITECTURE + PLANNING GROUP. ALL RIGHTS RESERVED. NO PART OF THIS DRAWING OR CONTENTS MAY BE REPRODUCED OR TRANSMITTED IN ANY FORM OR BY ANY MEANS WITHOUT THE WRITTEN PERMISSION OF THE ARCHITECTURE + PLANNING GROUP.



FIRST FLOOR PLAN - PLOT 13
 GROSS INTERNAL AREA = 94.35 sq.m

- Common Areas
- Private Parking
- Common Roof
- Plot Ownership

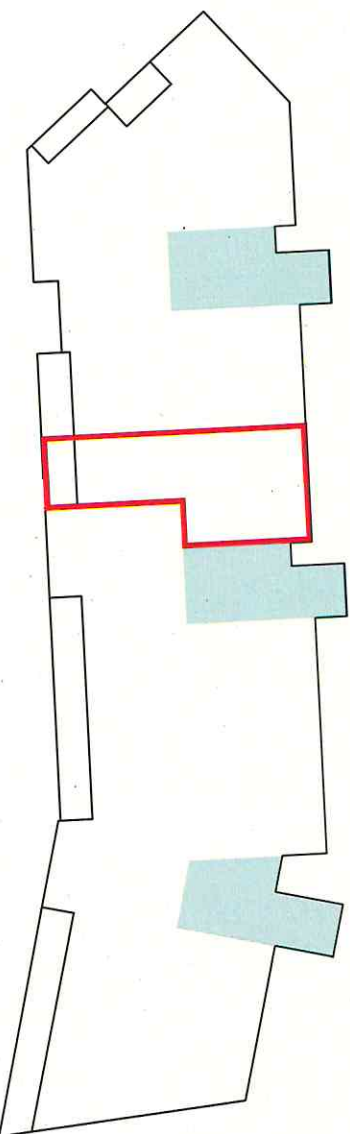

Drawn: CHW
 Checked: CHW
 Date: 10/2021

INFORMATION

Project No: H221/0029
 Project/Client: Residential Development
 27 Larkhall Road, Edinburgh
 Council: Edinburgh Council
 Revision: A


Scale: 1:250
 Drawn by: LG
 Date: 10/2021
 Checked by: NE
 Date: 10/2021

THE **Thain**
 ARCHITECTURE + PLANNING **Harrington**
 Edvard

3 Bon Accord Crescent, Aberdeen, AB11 1NH
 Tel: 01224 581111
 Email: info@the-thain.co.uk
 01224 581111

© THE INFORMATION IS FOR GUIDANCE ONLY AND DOES NOT CONSTITUTE A CONTRACT.

This drawing is for title purposes only,
 not for construction.

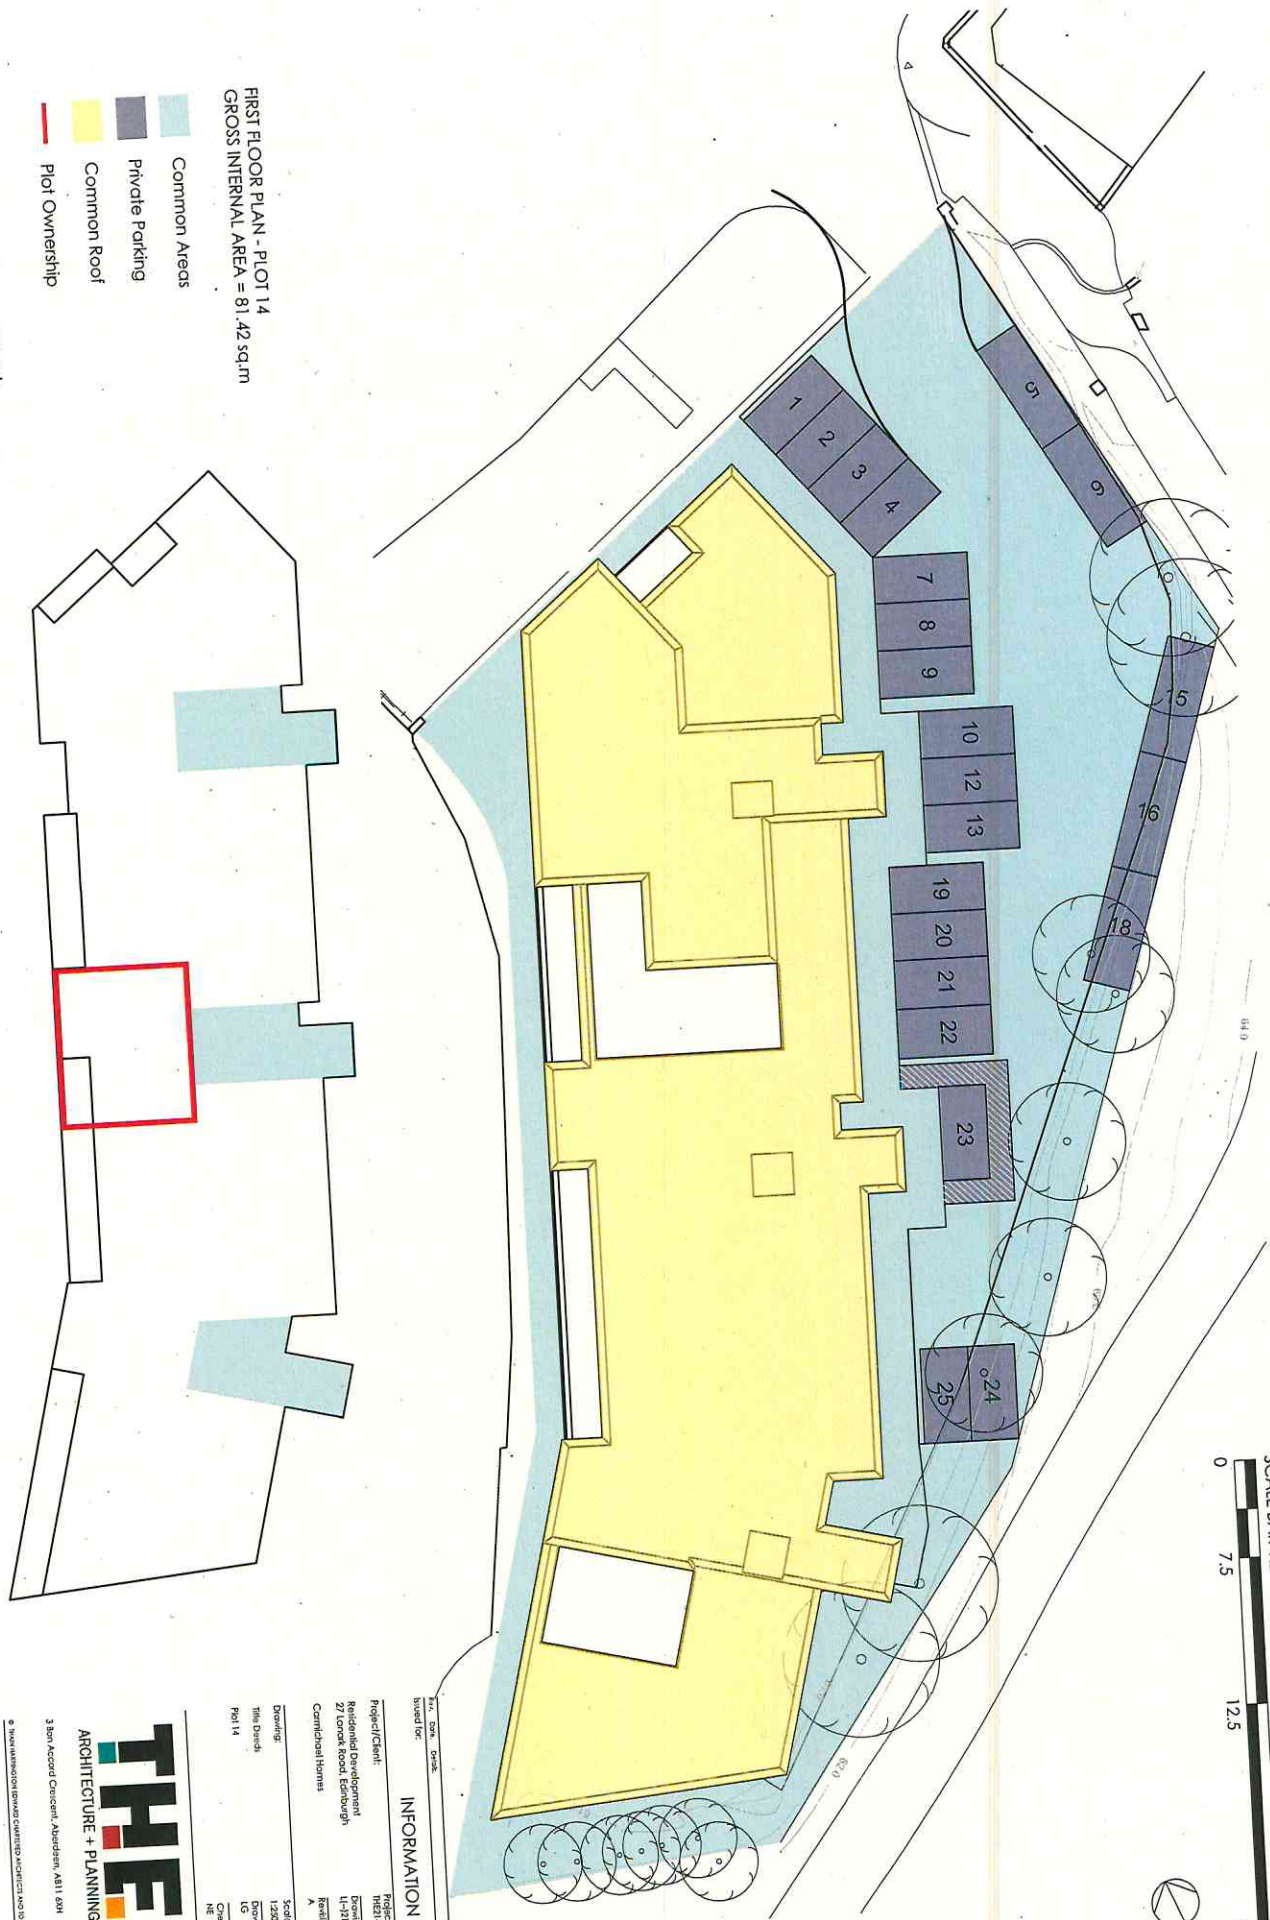

FIRST FLOOR PLAN - PLOT 14
 GROSS INTERNAL AREA = 81,42 sq.m

- Common Areas
- Private Parking
- Common Roof
- Plot Ownership

This drawing is for title purposes only,
 not for construction.

INFORMATION

Project/Client:	Residential Development 27 Connaught Road, Edinburgh Commercial Homes	Architect:	THE ARCHITECTURE + PLANNING
Drawn By:	1250	Checked By:	18/2021
Date:	18/2021	Scale:	1:250
Plot 14		Revision:	A



THE ARCHITECTURE + PLANNING

3 Bona Accord Crescent, Aberdeen, AB11 6AH

Thain Harrington Edward

01224 516 555

9 South Westons Road, Gairloch, Gairloch, Highland, Scotland, PA31 1JG

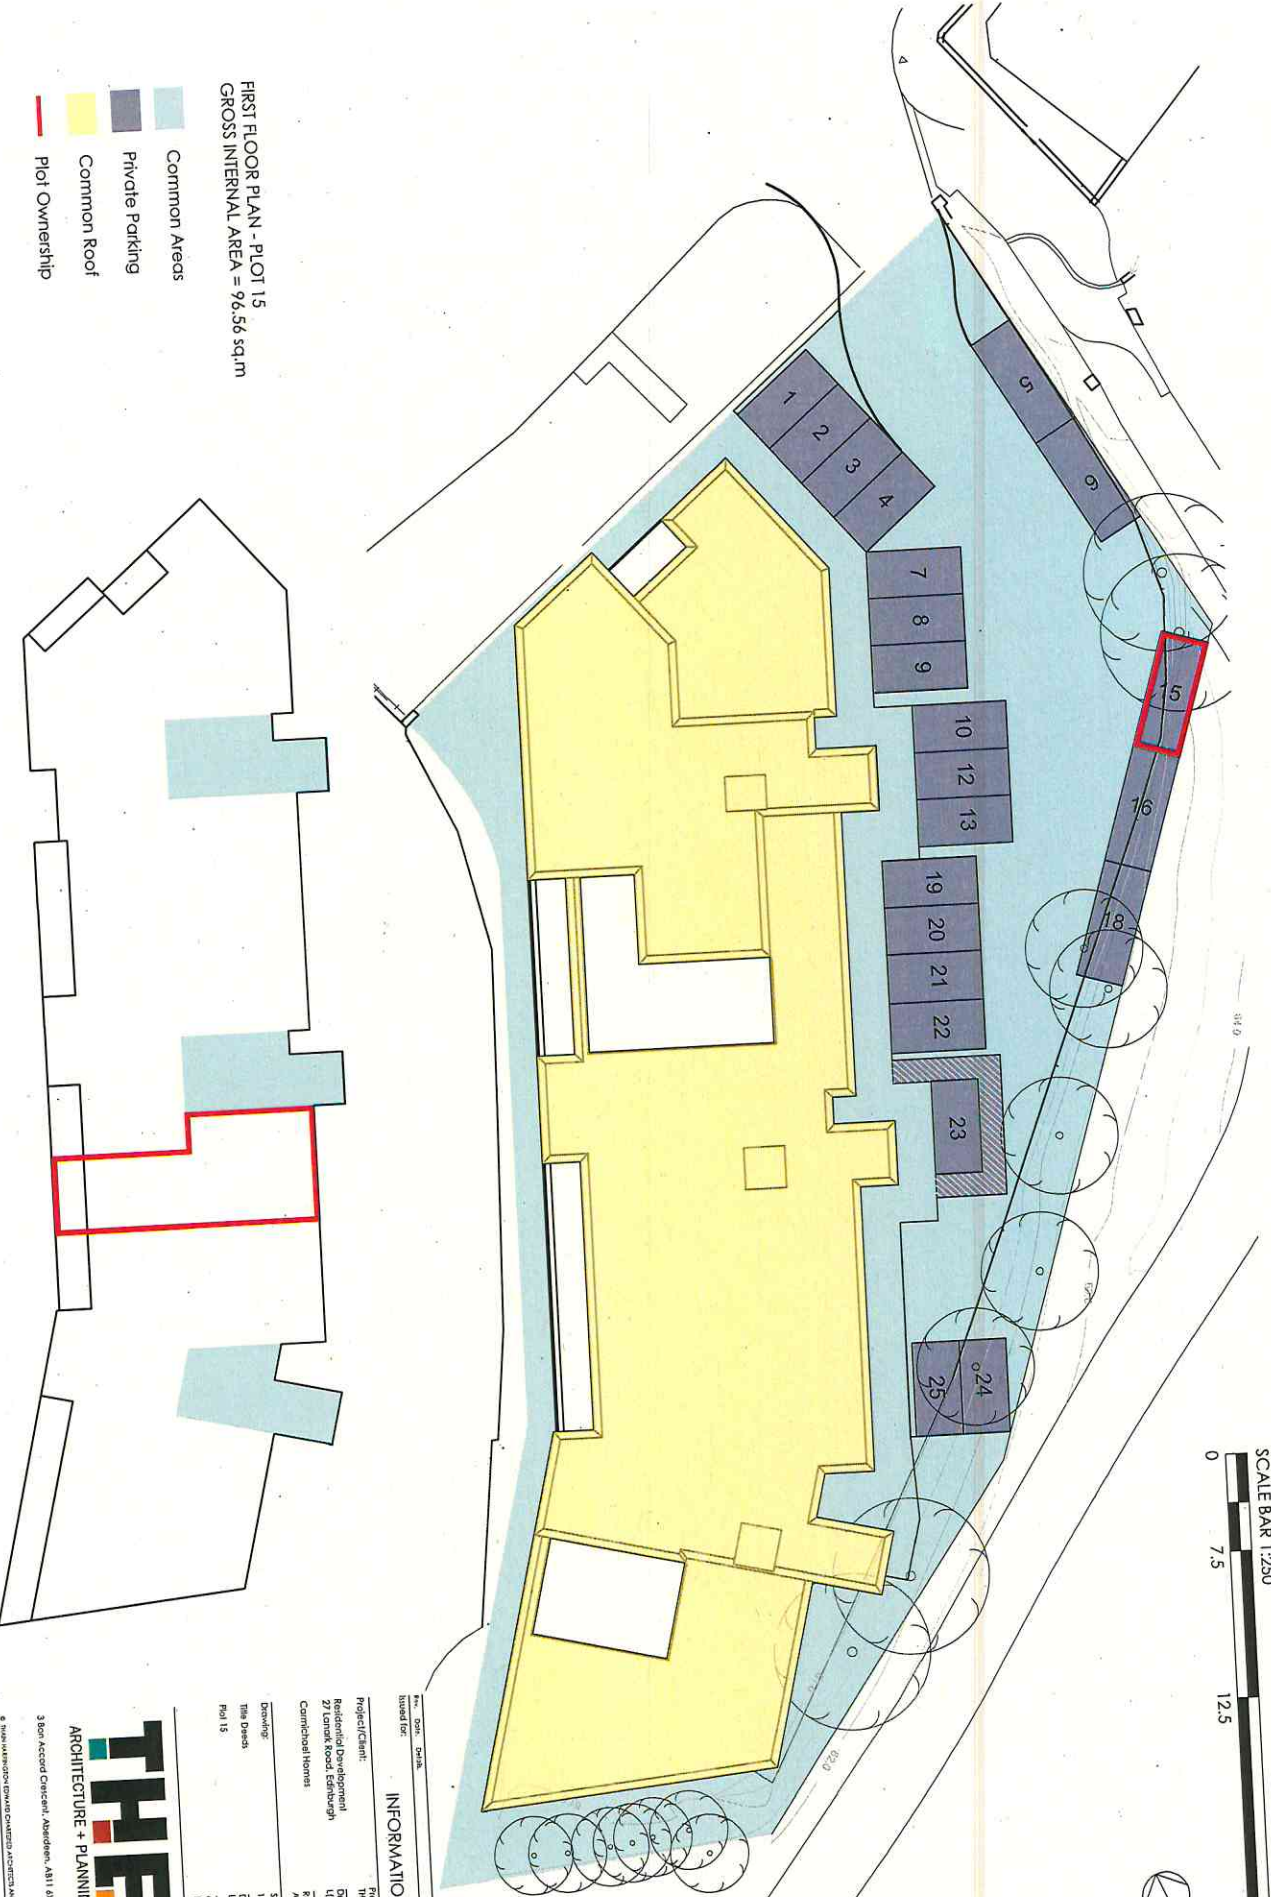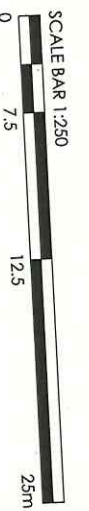

FIRST FLOOR PLAN - PLOT 15
 GROSS INTERNAL AREA = 96.56 sq.m

- Common Areas
- Private Parking
- Common Roof
- Plot Ownership

This drawing is for title purposes only,
 not for construction.

INFORMATION

Drawn for:	THORN, CHALK	Project No:	THORN007
Project Name:	Residential Development 27 Cornhill Road, Edinburgh	Revision No:	UJ215
Client:	Cornhill Homes	Revision:	A
Scale:	1:250	Date:	3.13.20
Drawn by:	Tim Dash	Check by:	10/2021
Plot No:	Plot 15	Checked by:	10/2021



THE ARCHITECTURE + PLANNING

Thain
 Harrington
 Edward

3 Bon Accord Crescent, Aberdeen, AB11 6AH

01224 491111
 01224 491112
 01224 491113
 01224 491114


© 2021 THE ARCHITECTURE + PLANNING COMPANY LIMITED

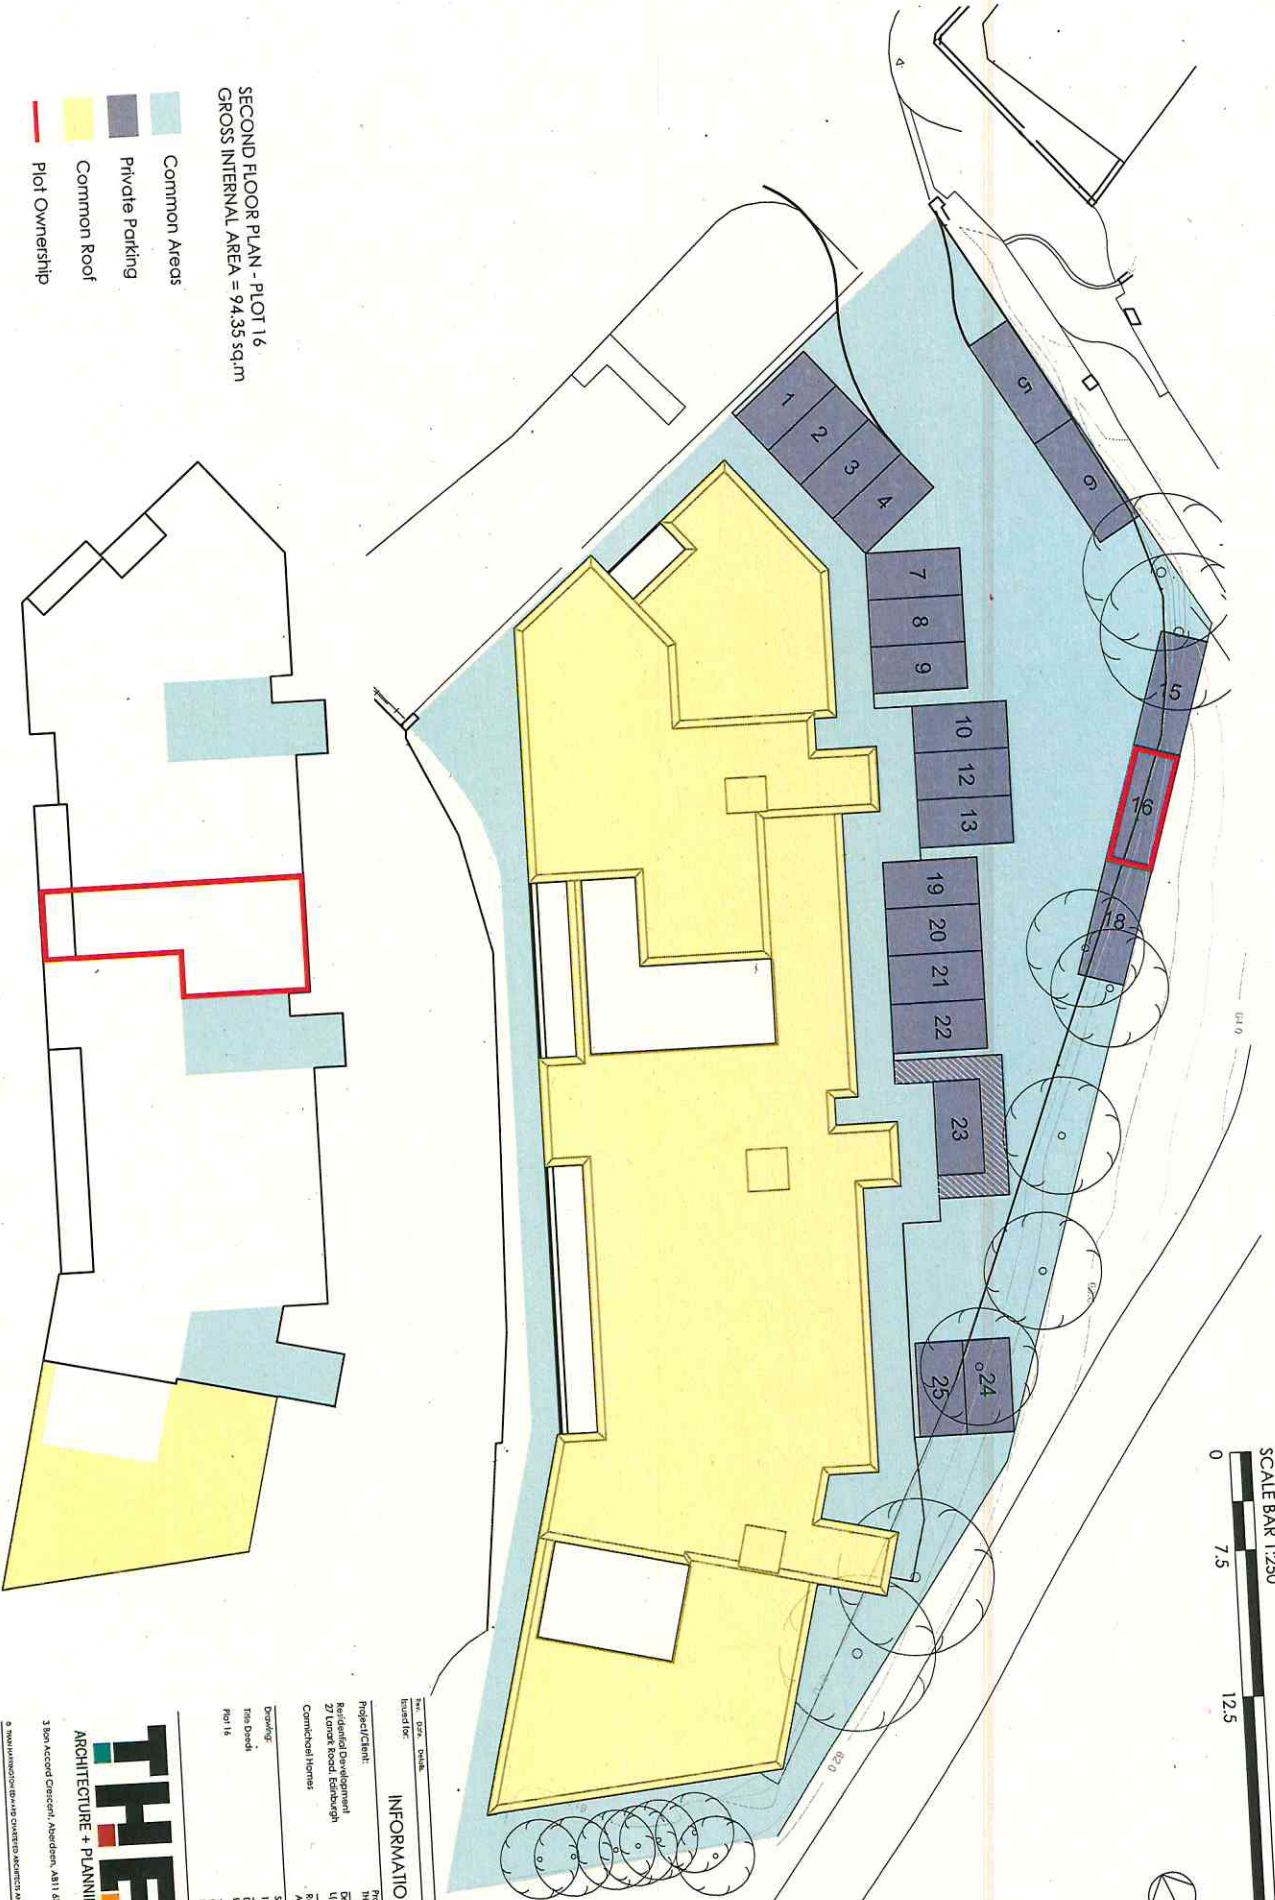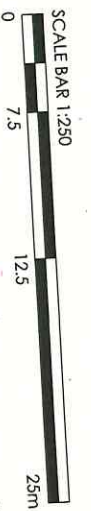

SECOND FLOOR PLAN - PLOT 16
GROSS INTERNAL AREA = 94.35 sq.m

- Common Areas
- Private Parking
- Common Roof
- Plot Ownership



This drawing is for title purposes only,
not for construction.

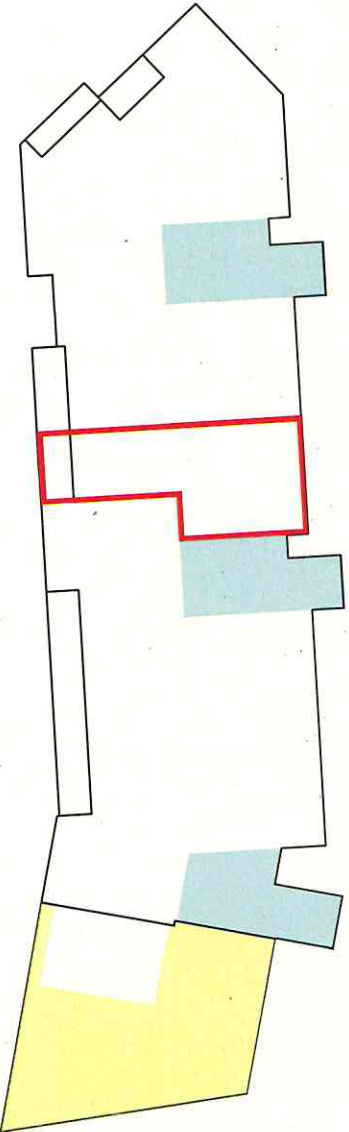

INFORMATION

Project No:	TH21-0001
Project Name:	Residential Development 27 Lutetia Road, Edinburgh
Client:	Camelot Homes
Scale:	1:250
Drawn by:	IC
Checked by:	NE
Date:	18/2/20

THE **Thain**
ARCHITECTURE + PLANNING **Harrington**
 Edward
 3 Bon Accord Crescent, Aberdeen, AB11 1AN
 Tel: 01224 499111
 Email: info@thethain.co.uk
 Website: www.thethain.co.uk
 9 Broomfield Road, Glasgow, G11 6JH

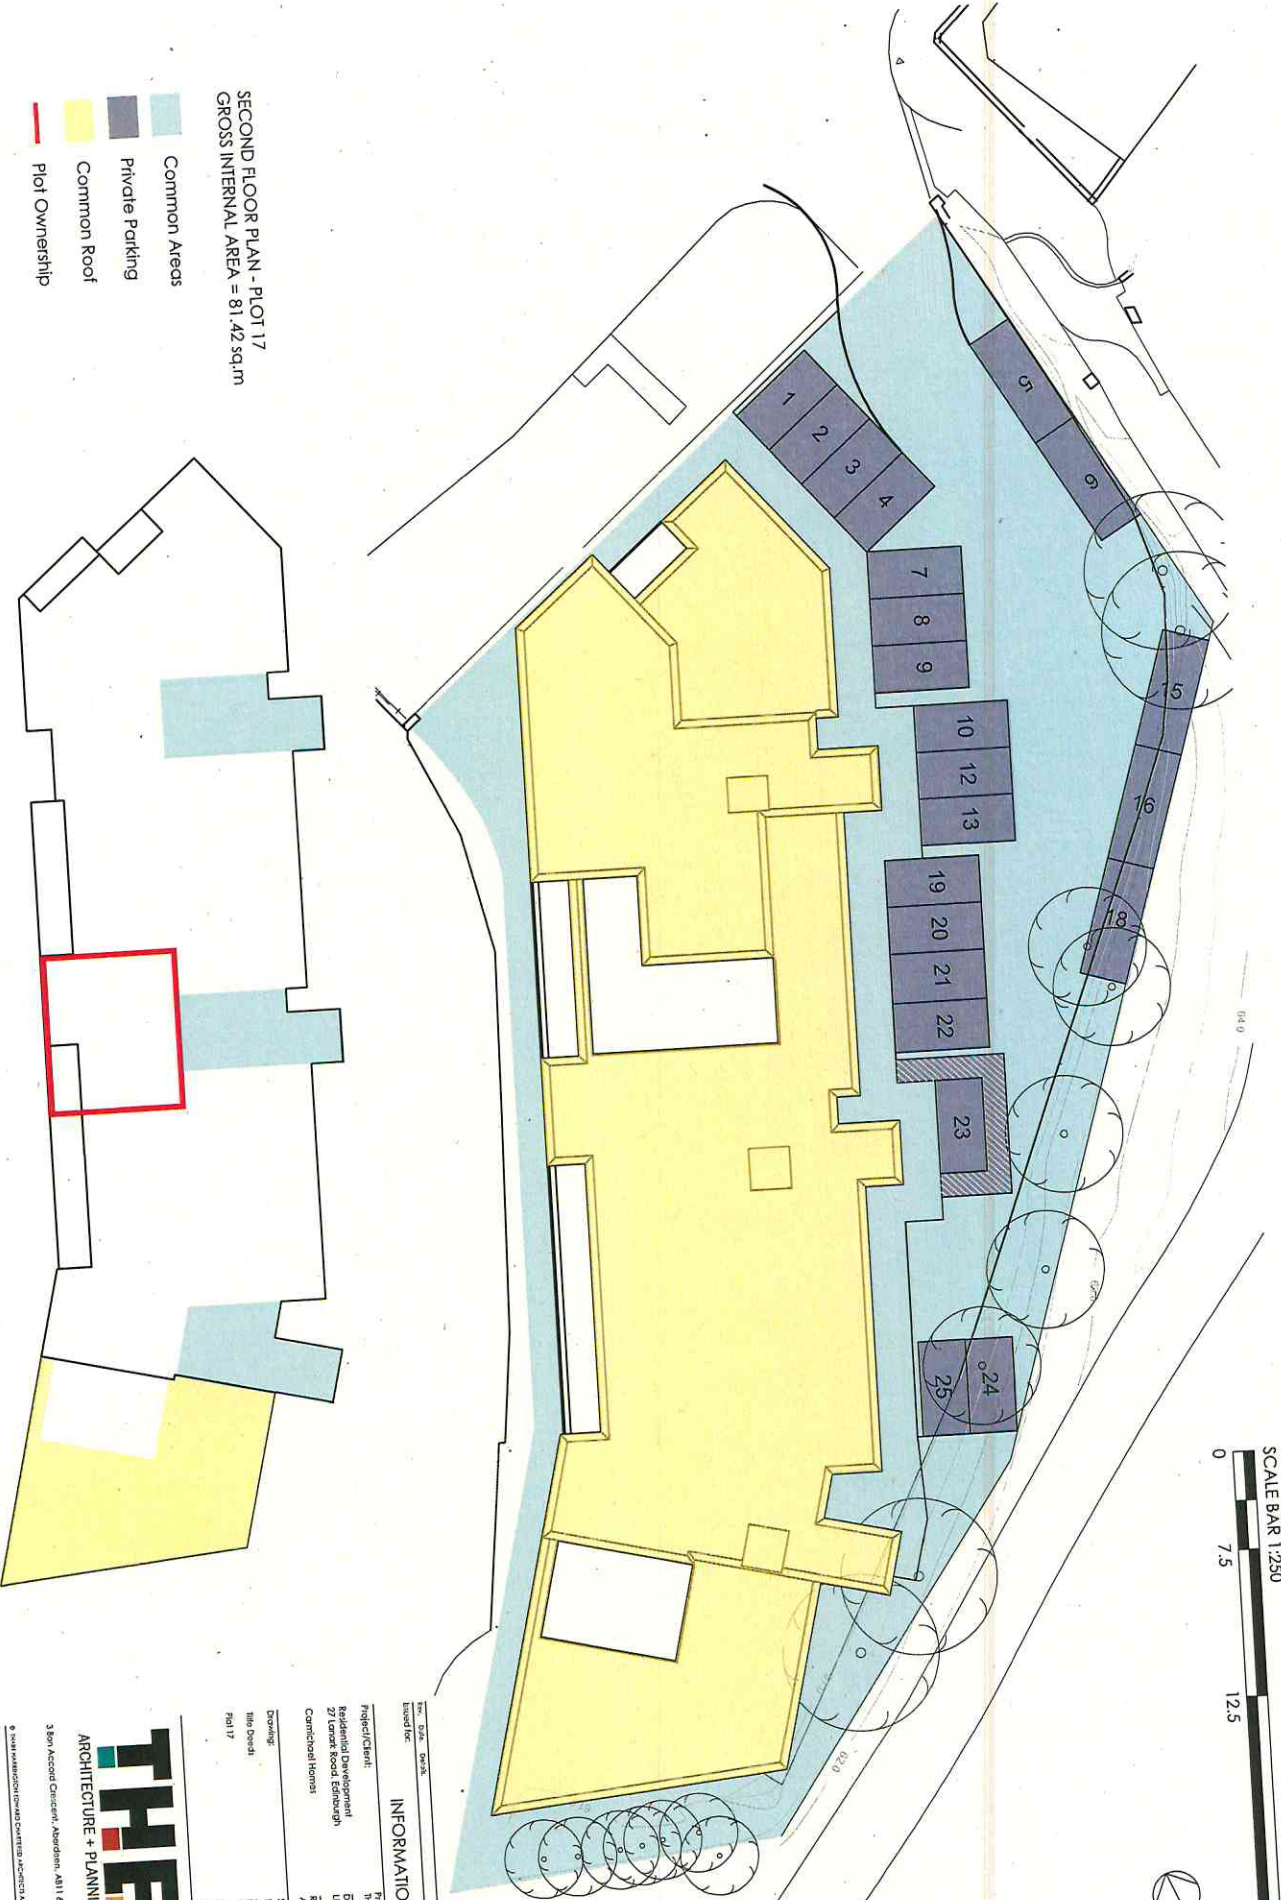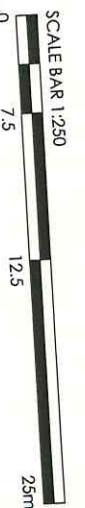

SECOND FLOOR PLAN - PLOT 17
GROSS INTERNAL AREA = 81,42 sq.m

- Common Areas
- Private Parking
- Common Roof
- Plot Ownership

* This drawing is for title purposes only,
not for construction.

DATE CHECKED

REV.	DATE	DESCRIPTION

INFORMATION


Project Name:	TH17-1629
Residential Development:	27 Linnart Road, Edinburgh
Client:	Cantervale Homes
Scale:	1:250
Drawn by:	DAVID
Checked by:	DAVID
Date:	16/03/21

THE **Thinh**
ARCHITECTURE + PLANNING **Harrington**
Edward

350A Accord Crescent, Aberdeen, AB11 6BH


TEL: 01224 414148
 EMAIL: info@thinh.co.uk
 WWW: www.thinh.co.uk

© 2021 ARCHITECTURE + PLANNING. ALL RIGHTS RESERVED. NO PARTS OF THIS DOCUMENT MAY BE REPRODUCED WITHOUT PERMISSION.

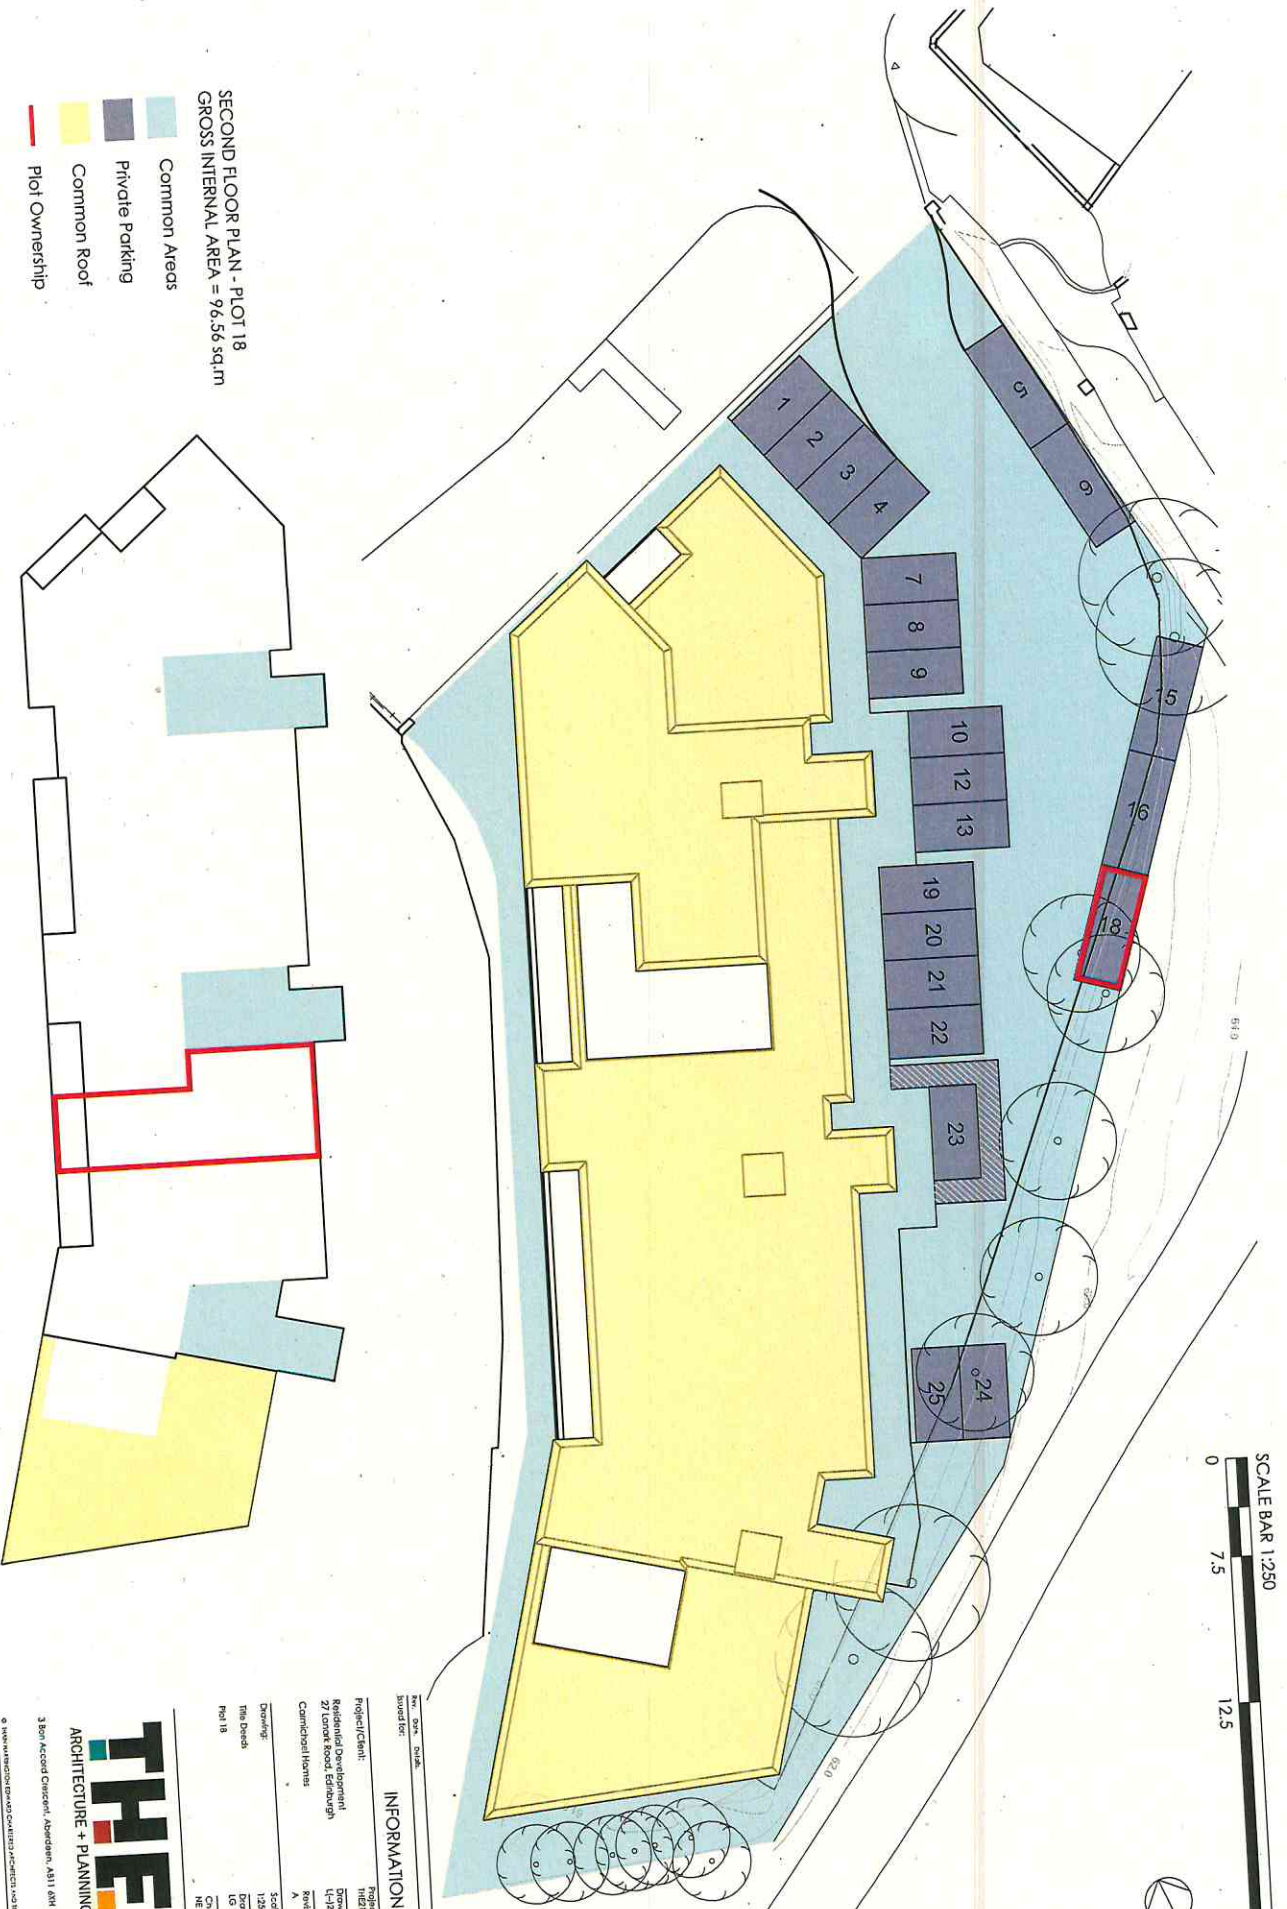

SECOND FLOOR PLAN - PLOT 18
 GROSS INTERNAL AREA = 96.56 sq.m


- Common Areas
- Private Parking
- Common Roof
- Plot Ownership

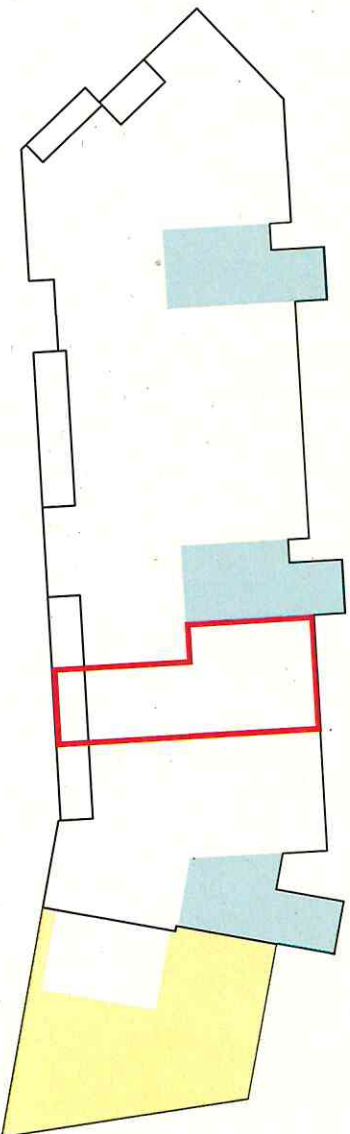

INFORMATION

Drawn by: Phil 18	Scale: 1:250	Project No: 1801/2002
Checked by: Phil 18	Date: 10/2001	Project Name: Residential Development 27 Linnock Road, Strathclyde
		Revision: 1
		Client: Common Homes
		Architect: THE ARCHITECTURE + PLANNING
		Address: 3 Bon Accord Crescent, Aberdeen, AB11 6JH
		Phone: 01224 63434
		Mobile: 07792 18000
		Website: www.thearch.co.uk
		© THE ARCHITECTURE + PLANNING ARCHITECTS AND DOWN PLANNING CONSULTANTS LTD

This drawing is for title purposes only,
 not for construction.

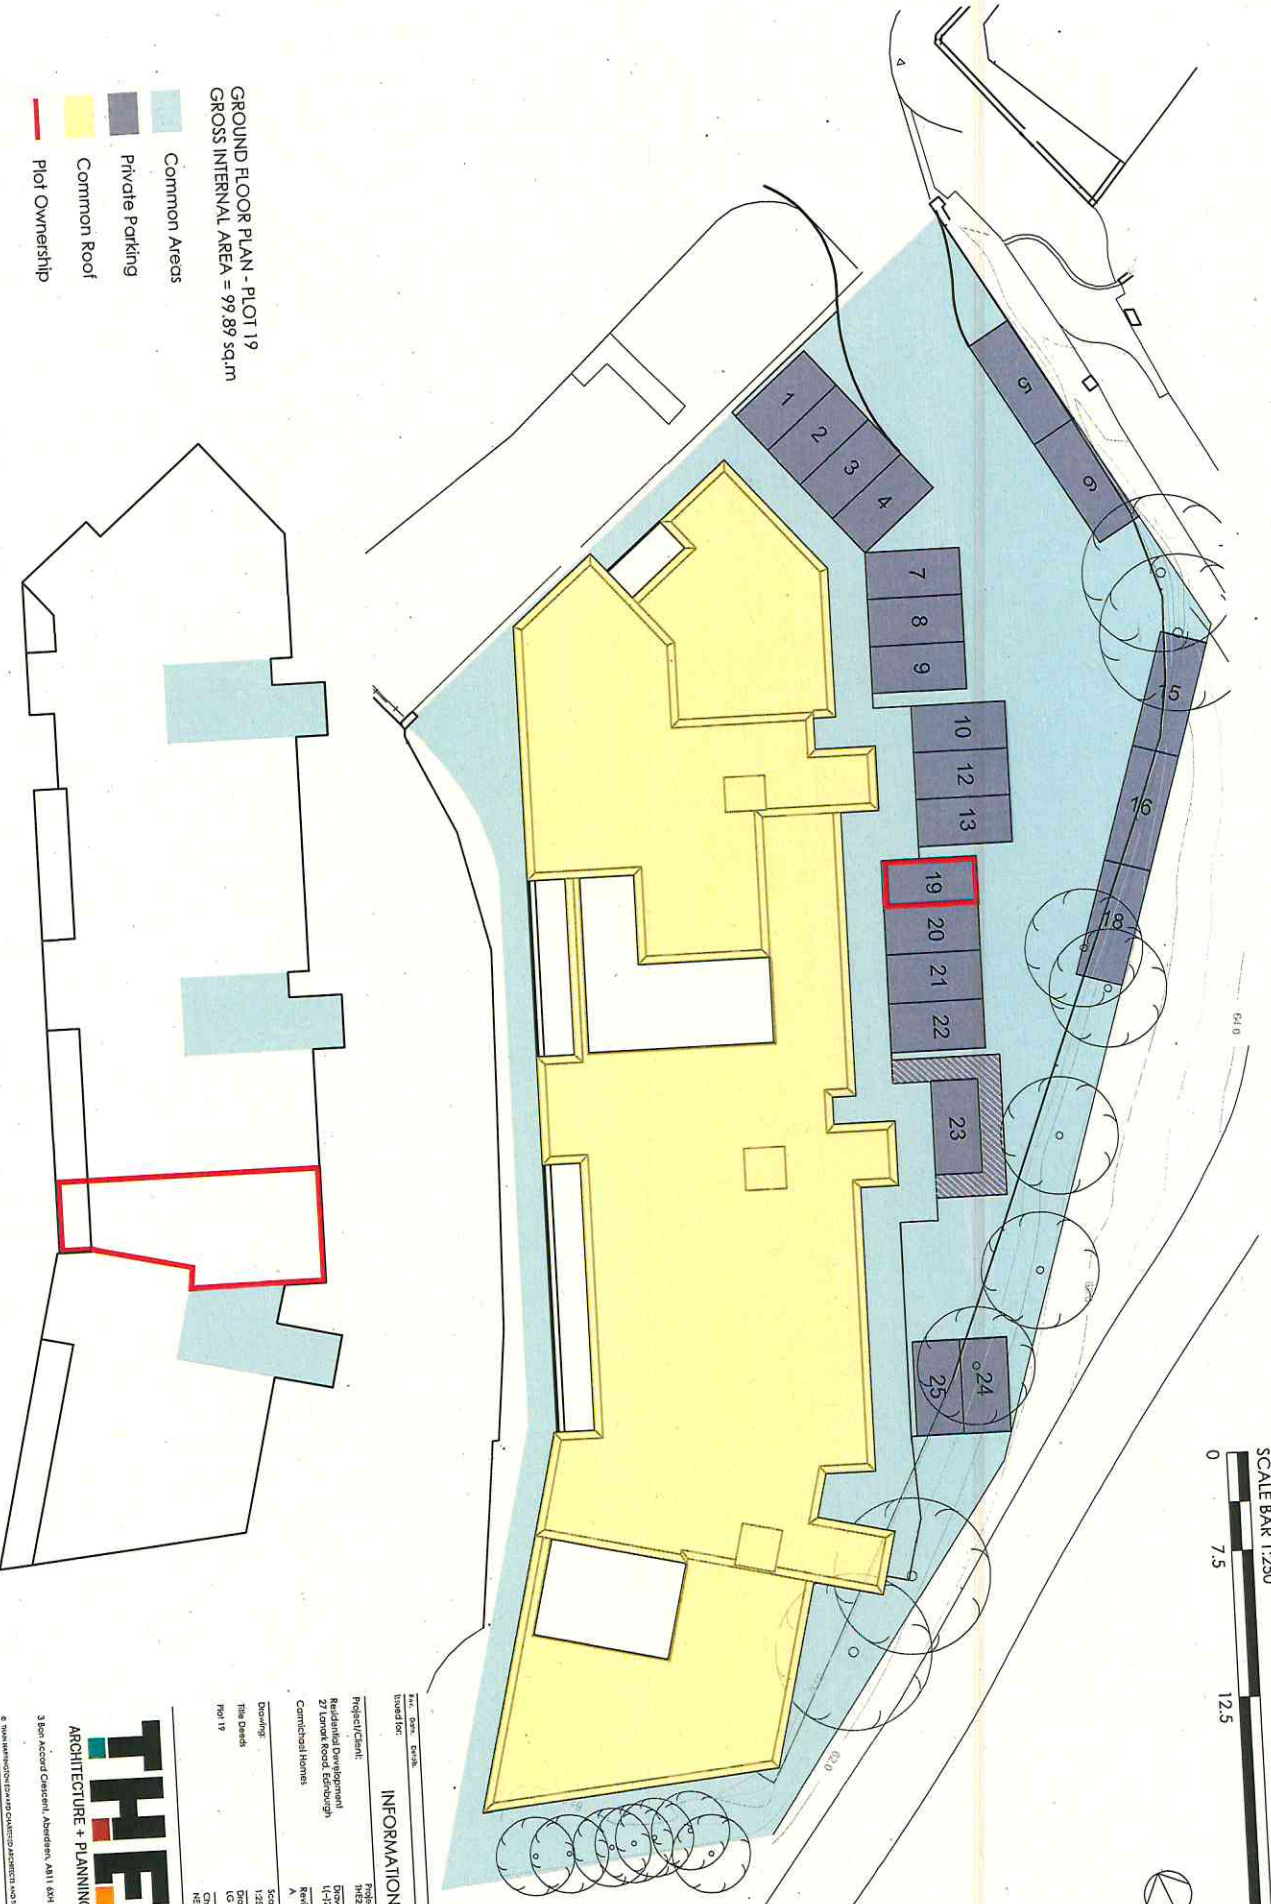

GROUND FLOOR PLAN - PLOT 19
GROSS INTERNAL AREA = 99,89 sq.m

- Common Areas
- Private Parking
- Common Roof
- Plot Ownership

This drawing is for title purposes only,
not for construction.

INFORMATION


Project Name	271 Lomax Road, Edinburgh
Project Ref	1923/1009
Project Client	Residential Development
Project Ref	1923/1009
Project Name	271 Lomax Road, Edinburgh
Project Ref	1923/1009
Project Client	Residential Development
Project Ref	1923/1009
Project Name	271 Lomax Road, Edinburgh
Project Ref	1923/1009
Project Client	Residential Development
Project Ref	1923/1009

THE ARCHITECTURE + PLANNING

Thain **Edvard** **Harrington**


3 Bon Accord, Glasgow, Aberdeen, A11 1AH

0141 204 813
0141 204 814
0141 204 815
0141 204 816
0141 204 817
0141 204 818
0141 204 819
0141 204 820

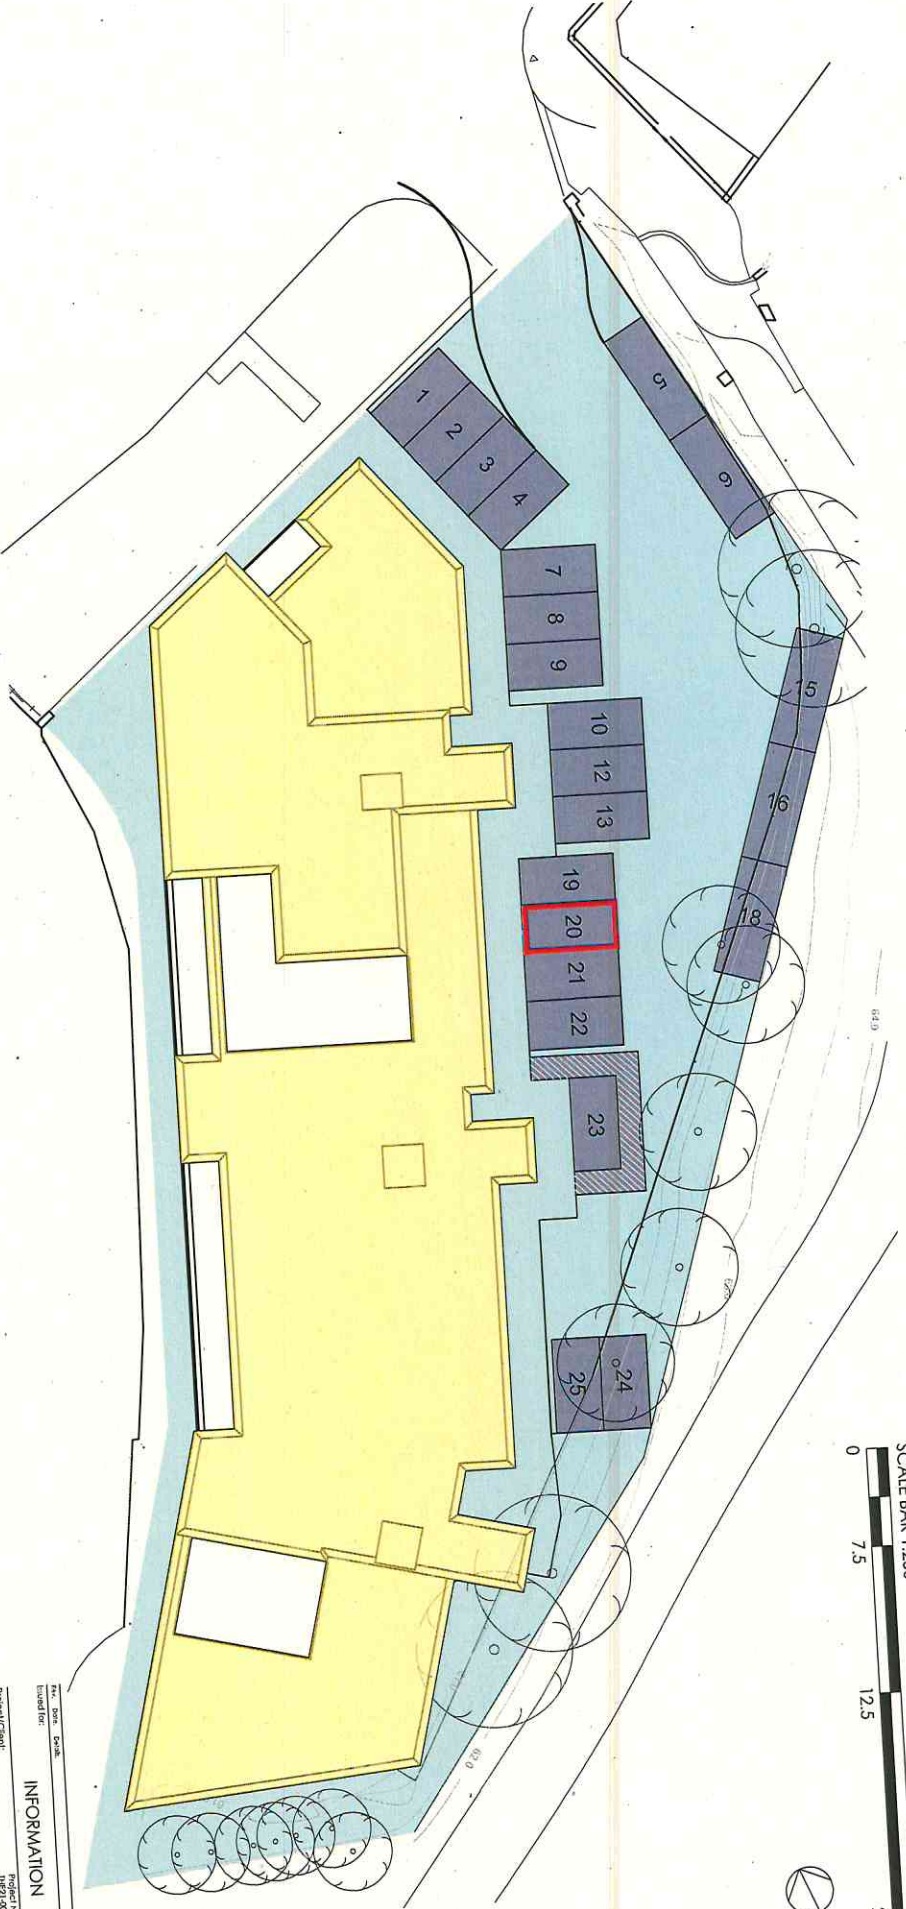

GROUND FLOOR PLAN - PLOT 20
 GROSS INTERNAL AREA = 84.46 sq.m

- Common Areas
- Private Parking
- Common Roof
- Plot Ownership

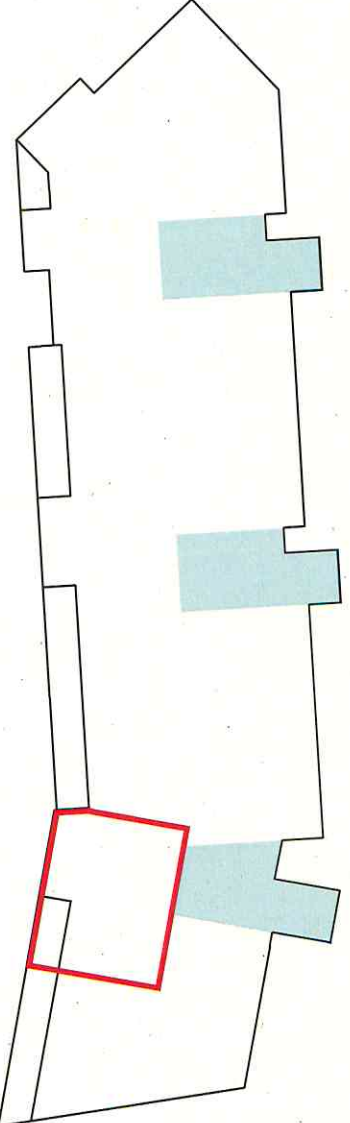


INFORMATION

Project No:	HE21-0007
Project/Client:	Residential Development 27 Larnock Road, Edinburgh
Drawing No:	1-1-120
Scale:	A
Drawn by:	1300
Checked by:	10/201
Date:	10/201
Plot No:	NE


THE **Thain**
 ARCHITECTURE + PLANNING
 Harlington
 Edvard
 3 Bon Accord Crescent, Aberdeen, AB11 5XH
 Tel: 01224 861326
 Email: info@thain.co.uk
 www.thain.co.uk
 © THAIN ARCHITECTURE + PLANNING. ALL RIGHTS RESERVED. CONSULT YOUR ARCHITECT FOR FURTHER INFORMATION.

* This drawing is for title purposes only.
 not for construction.

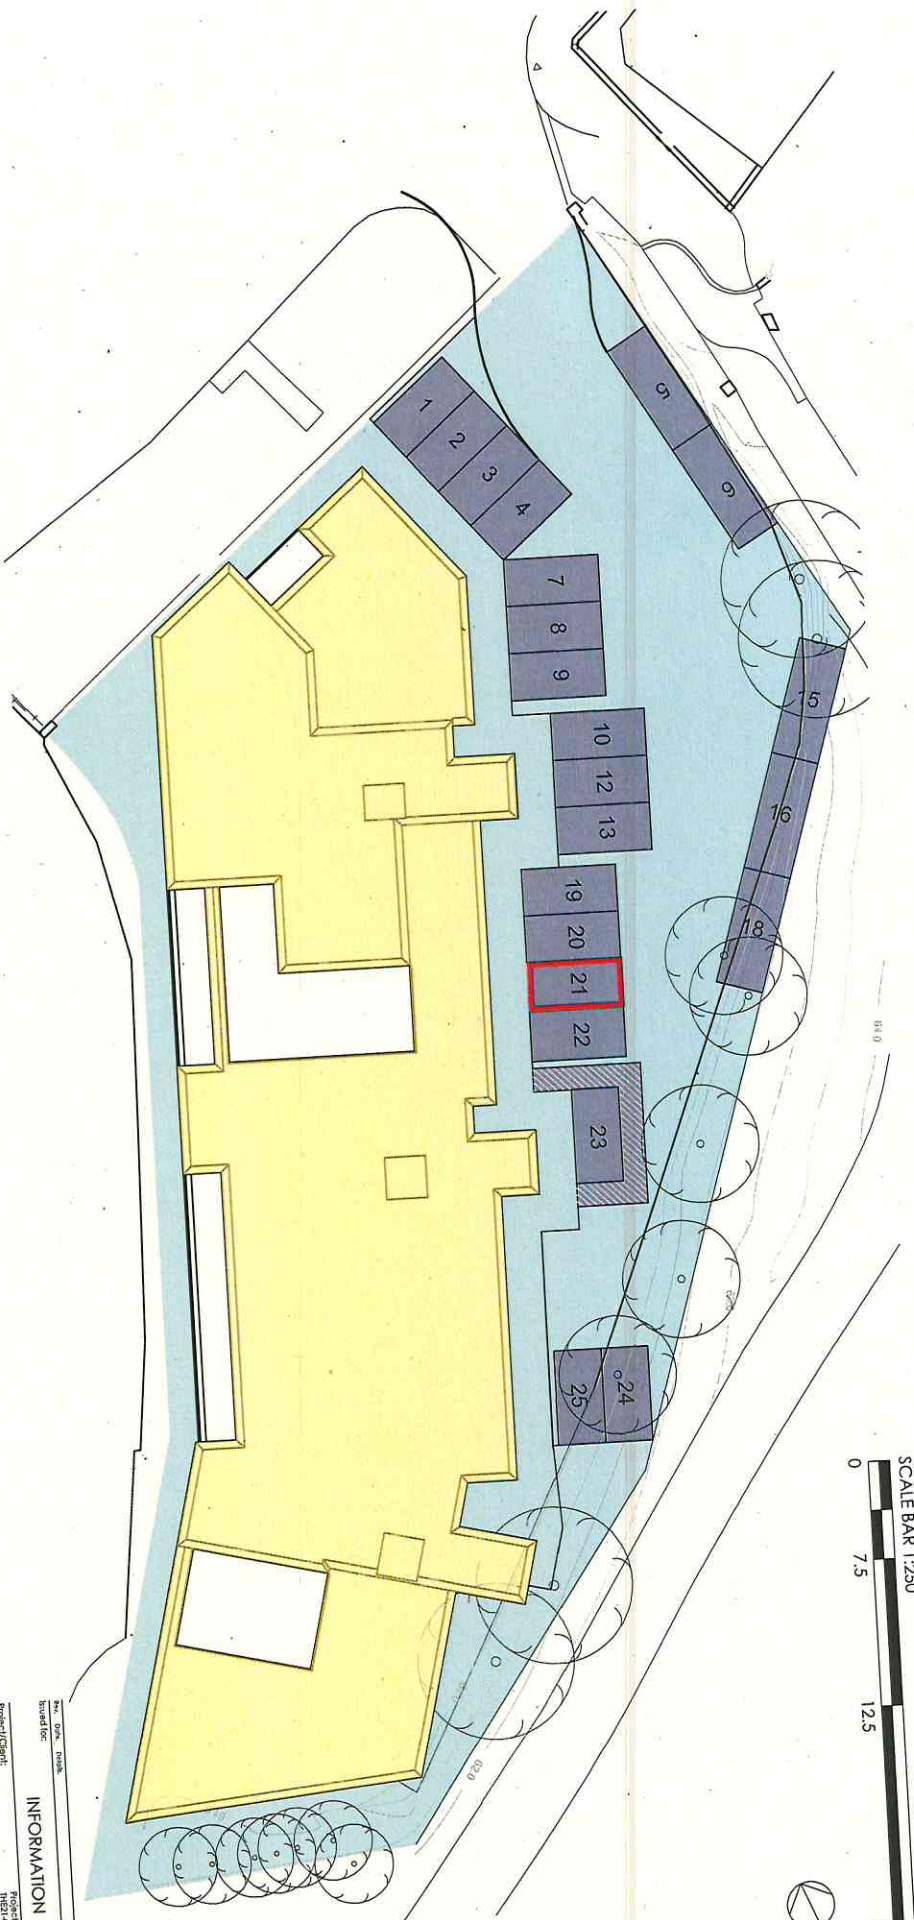

GROUND FLOOR PLAN - PLOT 21
 GROSS INTERNAL AREA = 136.06 sq.m

- Common Areas
- Private Parking
- Common Roof
- Plot Ownership

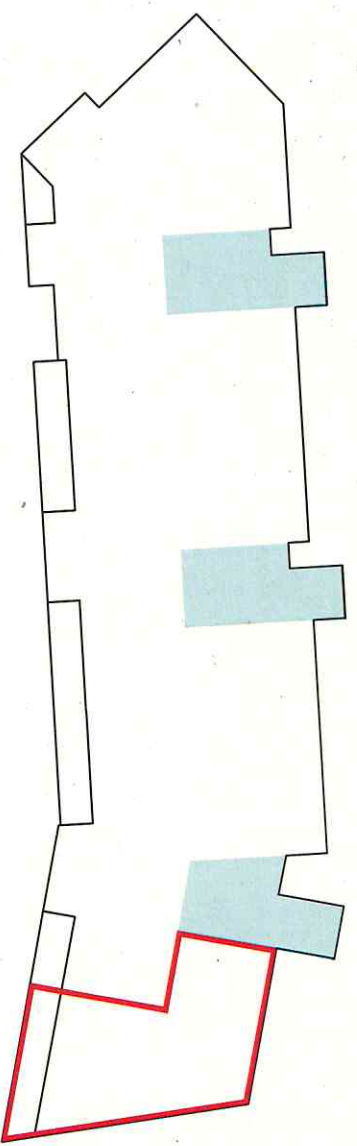


INFORMATION

Project No:	THE21/007
Drawing No:	14-121
Revision:	A
Scale:	1:250
Disc No:	10/2021
Date:	10/2021

THE **Train**
 ARCHITECTURE + PLANNING
 Harlington
 Edward

3 Ben Accord Crescent, Abingdon, OX11 6BH
 Tel: 01234 516
 Email: info@the-train.co.uk
 Website: www.the-train.co.uk

* This drawing is for title purposes only,
 not for construction.

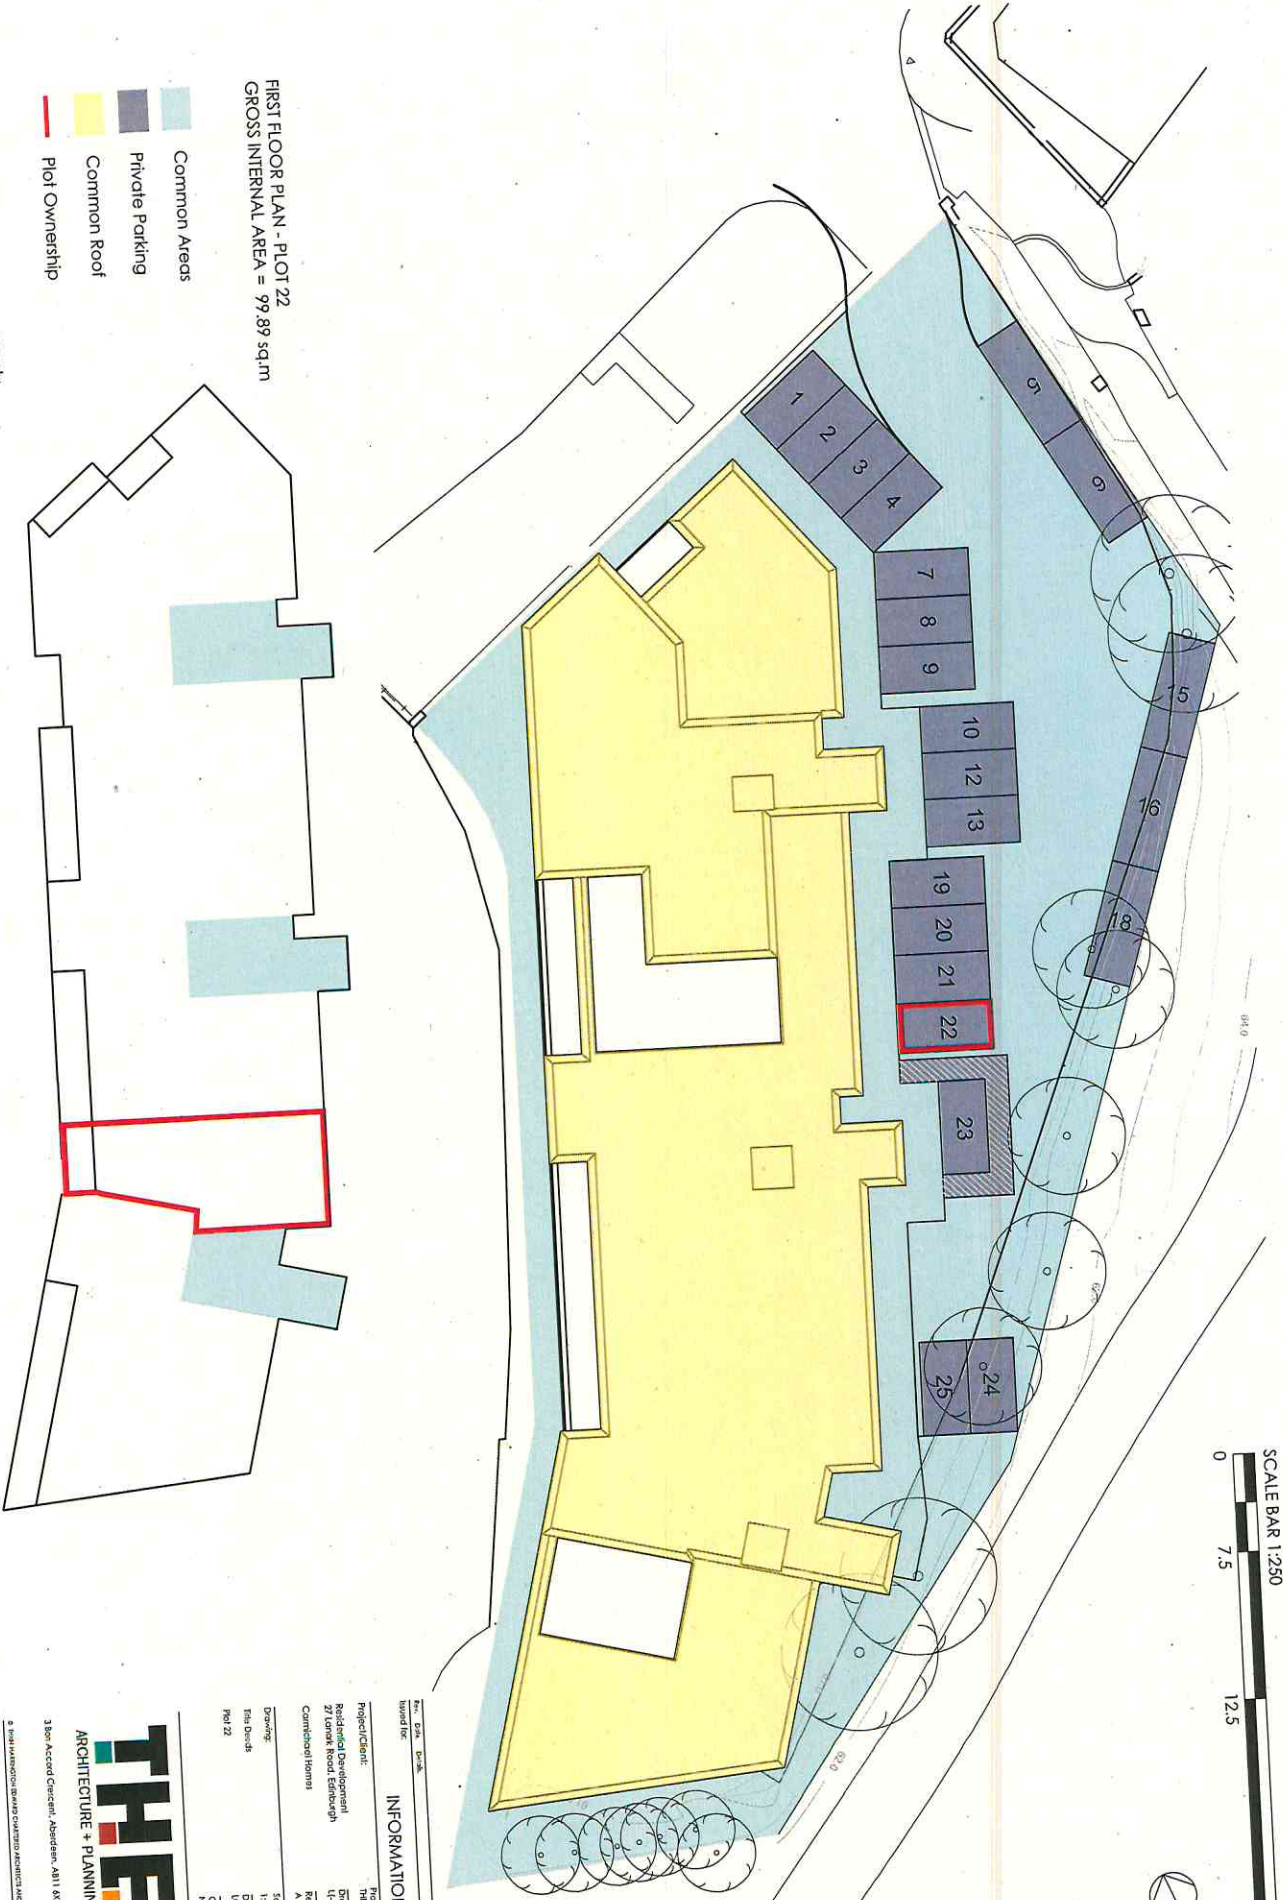

FIRST FLOOR PLAN - PLOT 22
 GROSS INTERNAL AREA = 99.89 sqm

- Common Areas
- Private Parking
- Common Roof
- Plot Ownership

This drawing is for title purposes only,
 not for construction.

INFORMATION


Rev: 004	Date: 09/08/20	Drawn: GCH
Issued For: _____		
Project/Client:	Residential Development	27 Central Street, Edinburgh
Drawn By:	Checked By:	10/07/20

Drawn:	Scale:	1:250	Sheet:	03 of 03
Issue Date:	Date:	10/07/20	Project:	Plot 22
Drawn By:	Checked By:	10/07/20		

THE **Thain**
 ARCHITECTURE + PLANNING
 3 Ben Accord Crescent, Aberdeen, AB11 8XH
 Tel: 01224 844
 Email: info@the-thain.co.uk
 2020/2021

Harthington
 Edward


© THE ARCHITECTS. BUILT FOR THE ARCHITECTS AND FOR THE ARCHITECTS.

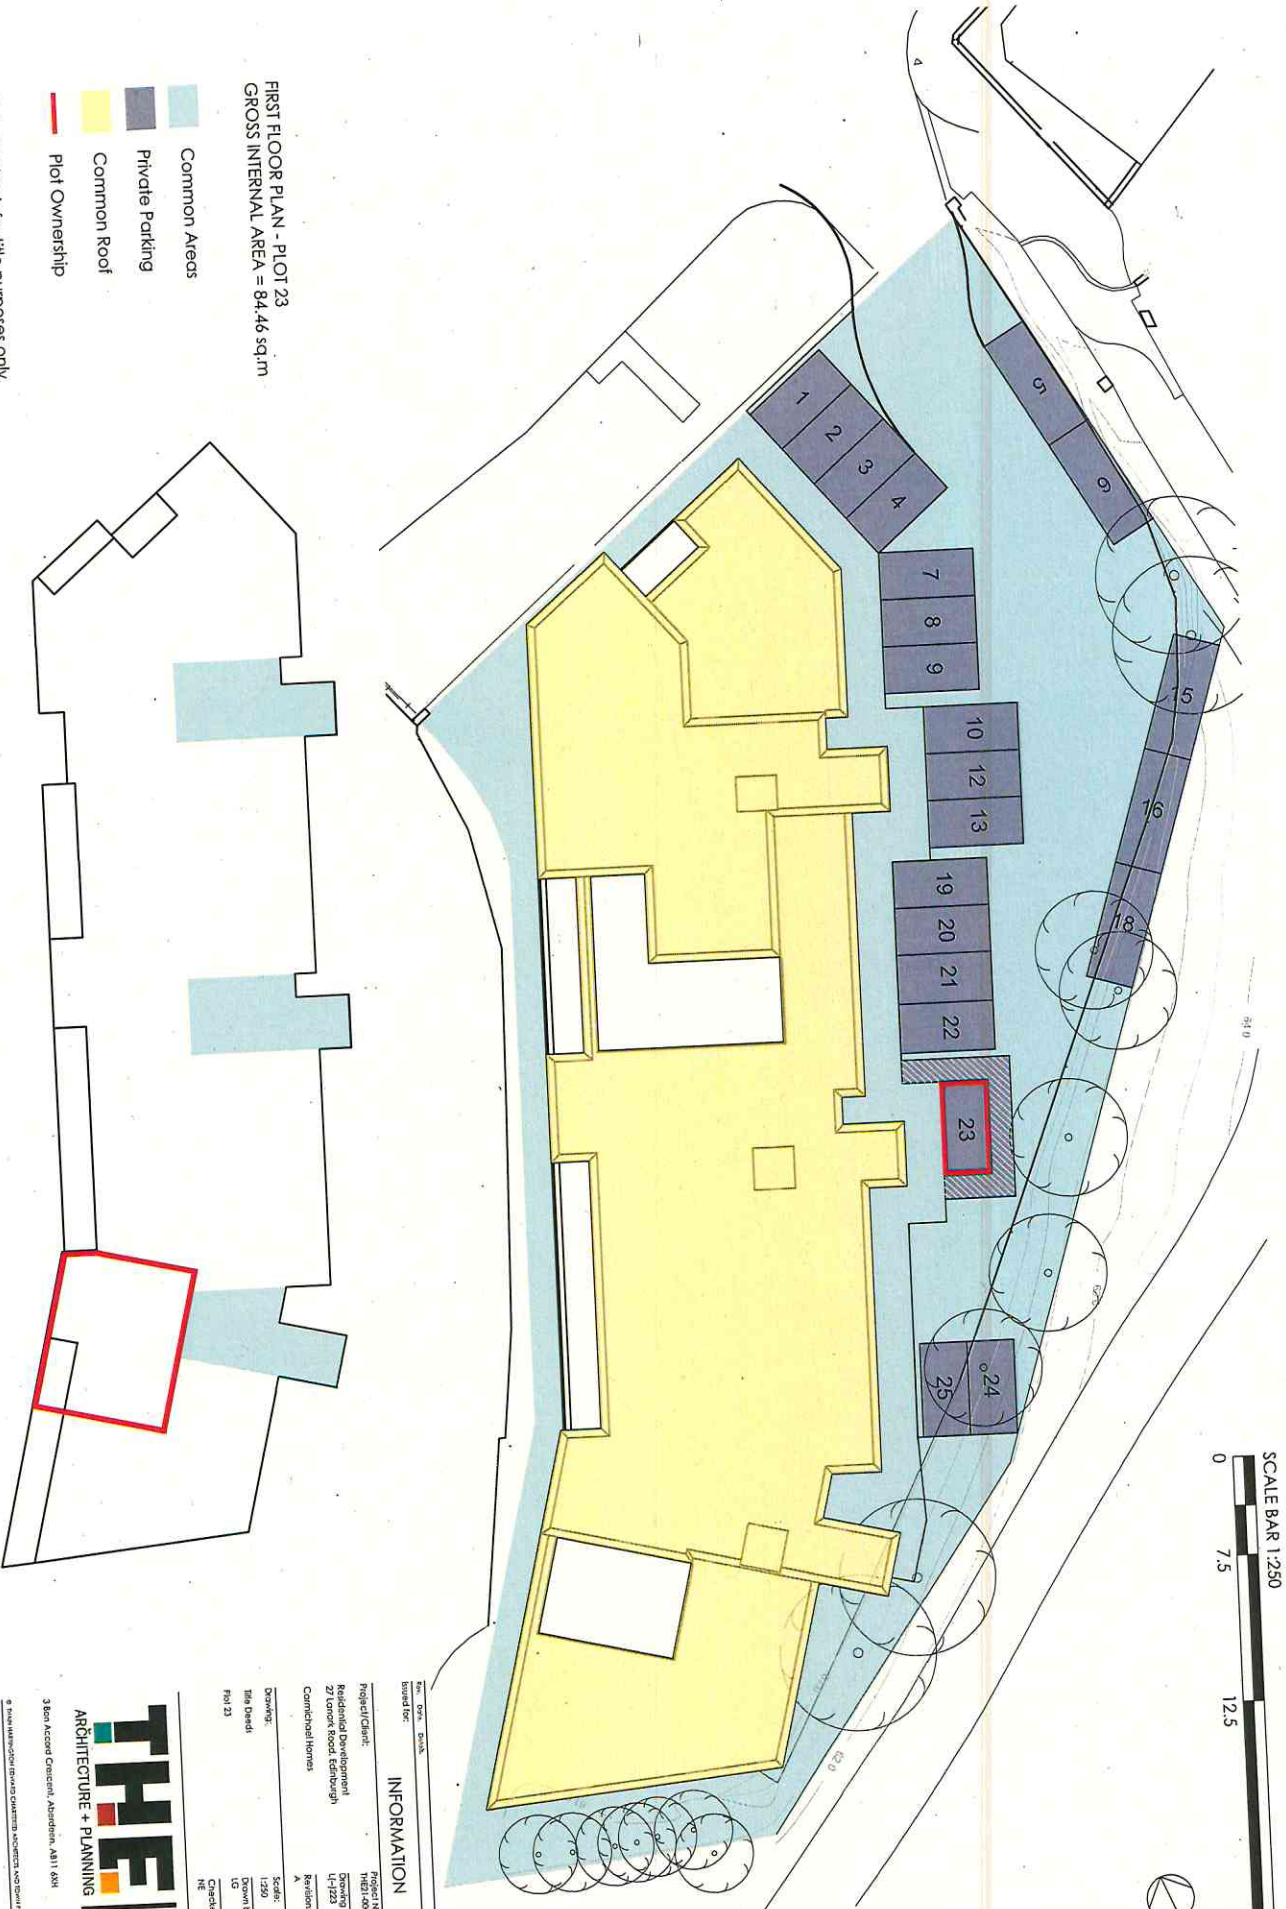

FIRST FLOOR PLAN - PLOT 23
 GROSS INTERNAL AREA = 84.46 sq.m

- Common Areas
- Private Parking
- Common Roof
- Plot Ownership


* This drawing is for title purposes only,
 not for construction.

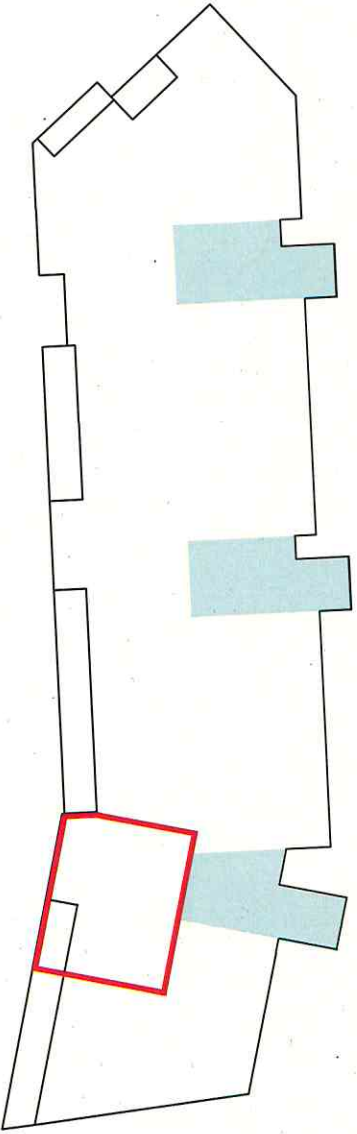

INFORMATION

Drawn For:	DAVID SWAIN	Drawn:	DAVID SWAIN
Project Name:	RESIDENTIAL DEVELOPMENT	Project No.:	11250
Client:	Z7 LONDON ROOFS DEVELOPMENT	Drawn By:	EDWARD
Site:	COMMERCIAL HOMES	Checked By:	EDWARD
Scale:	1:250	Date:	10/2021
Drawn For:	DAVID SWAIN	Checked By:	EDWARD

THE **Thahn**
 ARCHITECTURE + PLANNING
 Edward
 3 Bon Accord Crescent, Aberdeen, AB11 6AH
 Tel: 01224 641277
 Email: info@thahn.co.uk
 Website: www.thahn.co.uk

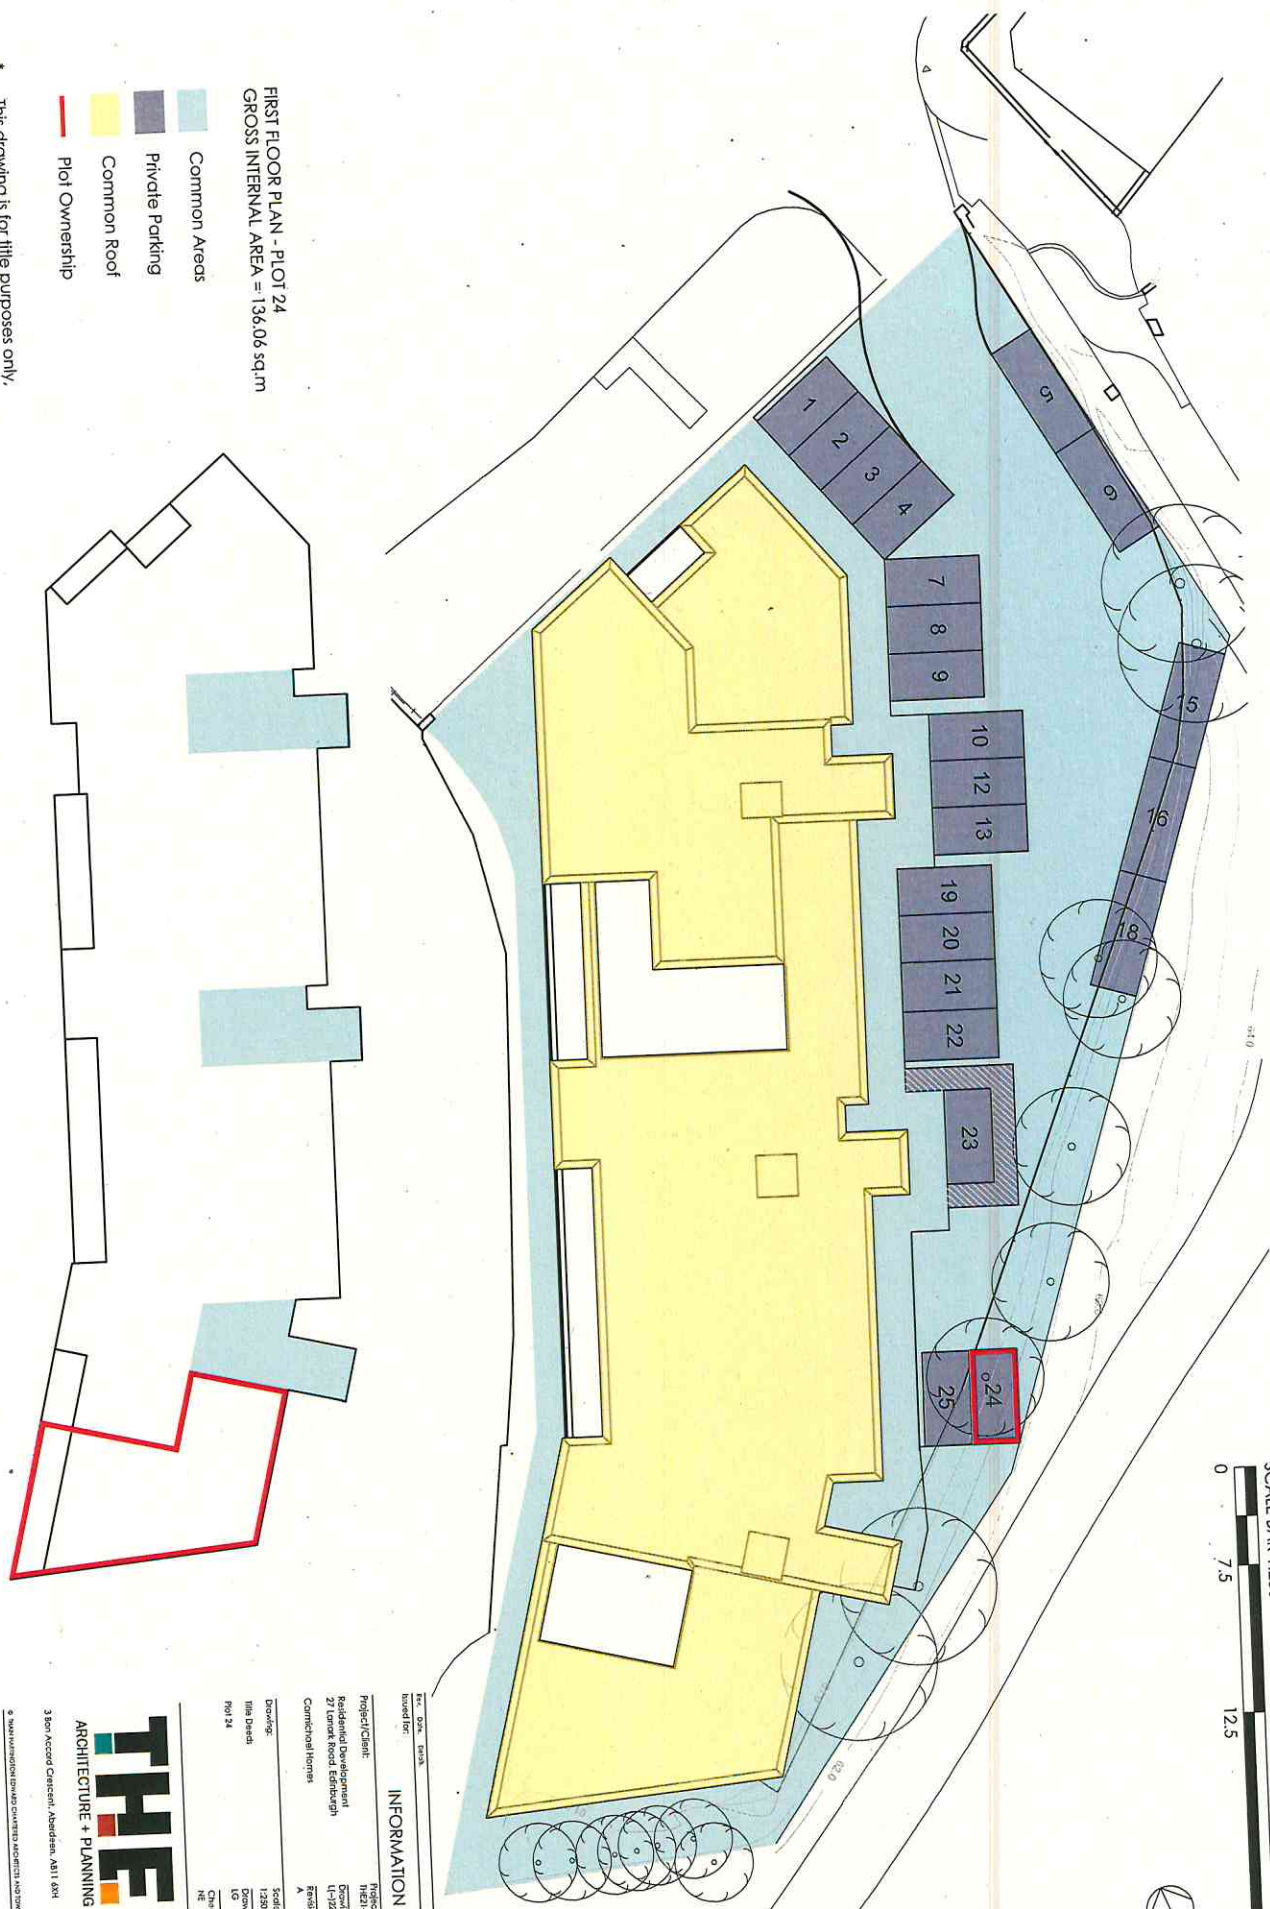

FIRST FLOOR PLAN - PLOT 24
GROSS INTERNAL AREA = 136.06 sq.m

- Common Areas
- Private Parking
- Common Roof
- Plot Ownership

* This drawing is for title purposes only,
not for construction.

INFORMATION


Project No:	HFE1-0007
Project/Client:	Residential Development 27 Lomak Road, Edinburgh
Scale:	1:250
Drawn by:	TD
Checked by:	TD
Date:	10/02/21
Plot No:	24

THE ARCHITECTURE + PLANNING

Thain
Harlington
Edward

3 Bon Accord Crescent, Aberdeen, AB11 6XH
Tel: 01224 648377
Email: the@the-arp.co.uk
Web: the-arp.co.uk


© 2021 THE ARCHITECTURE + PLANNING. ALL RIGHTS RESERVED.

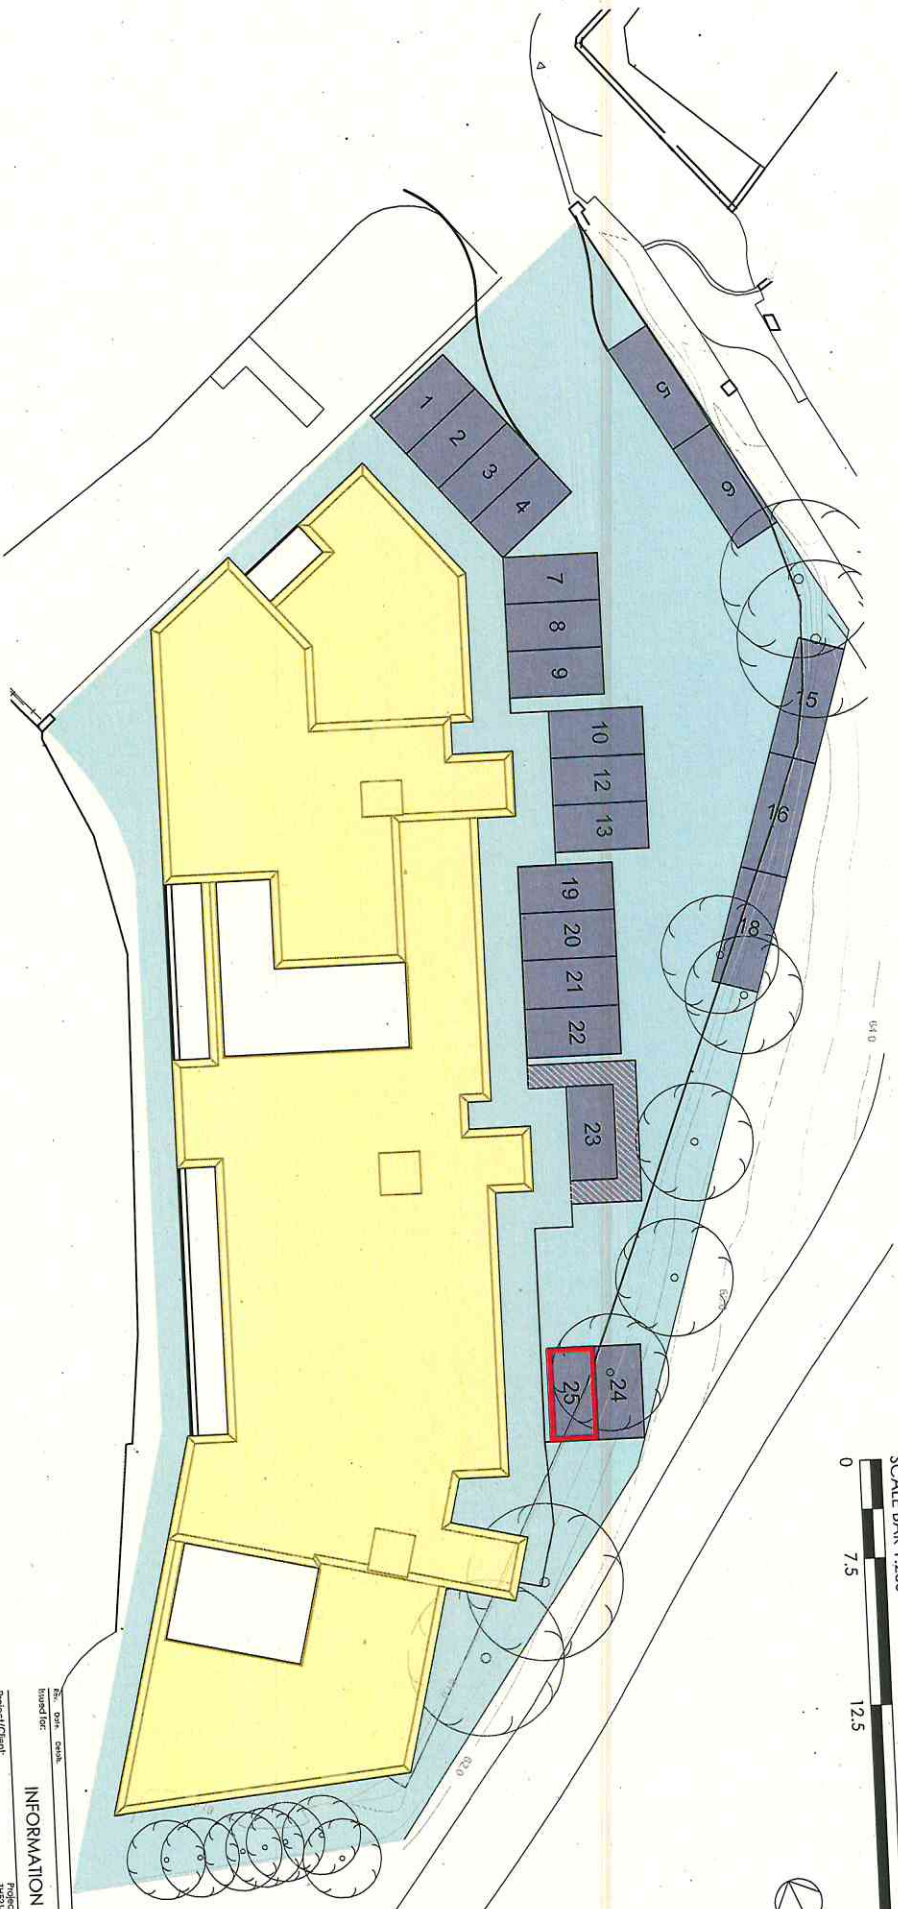

SECOND FLOOR PLAN - PLOT 25
GROSS INTERNAL AREA = 184.01 sq.m

- Common Areas
- Private Parking
- Common Roof
- Plot Ownership

* This drawing is for title purposes only,
not for construction.

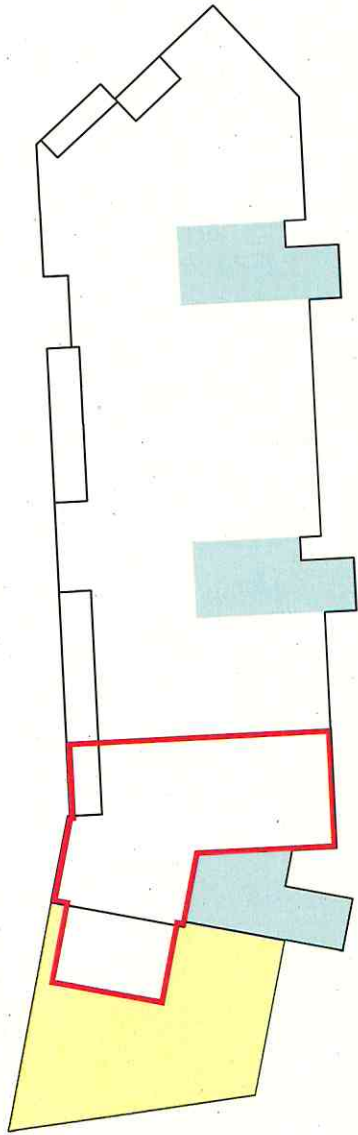

INFORMATION

Drawn By:	1:250	Scale:	2: A3
Checked By:	10/2/21	Drawn By:	10/2/21
Project No:	HE21-0201	Client:	LO
Project Name:	Residential Development 271 Conord Road, Edmonghy	Drawn No:	1-1723
Project Status:	Completed Items	Revision:	A
Project Date:	10/2/21	Checked By:	NE

THE ARCHITECTURE + PLANNING

Thain Harrington
Edward

3 Ben Accord Centre, Aberdeen, AB11 6RN
Tel: 01224 544 27
Email: info@the-arch.co.uk
2000, 12th Floor, 11th Floor

© 2021 THE ARCHITECTURE + PLANNING. ALL RIGHTS RESERVED. THIS DRAWING IS THE PROPERTY OF THE ARCHITECTS AND SHALL REMAIN THE PROPERTY OF THE ARCHITECTS.