

- Common Areas
- Shared Bin Store
- Shared Bike Store
- Plant Room
- Site Boundary
- Private Parking

The Development registered under title MID70344 and Plots 1 to 25
 within have been DPA approved by:
Craig McFadden - 18 April 2023
 Craig McFadden (DPA Officer)


This drawing is for title purposes only,
 not for construction.

INFORMATION

Project/Client:	Project No:	TH111407
Residential Development at Central West, Edinburgh	Ground No:	LI-100
Commercial Homes	Revision:	C
Drawn by:	Scale:	1:250
Checked by:	Date:	10/07/2023
Drawn for:	Drawn by:	TH111407
Checked for:	Date:	10/07/23
Site Plan	Scale:	A3
	Date of Completion:	1/2024
	Site Plan:	10/07/2023
	Checked for:	10/07/23


THE **Thain**
ARCHITECTURE + PLANNING **Harrington**
Edward

3 Bon Accord Crescent, Aberdeen, AB11 1AH
 Tel: 01224 641177
 Email: info@thain.co.uk
 200B, 202B, The Quadrant
 © 2023 THE THAIN ARCHITECTURE + PLANNING COMPANY LIMITED

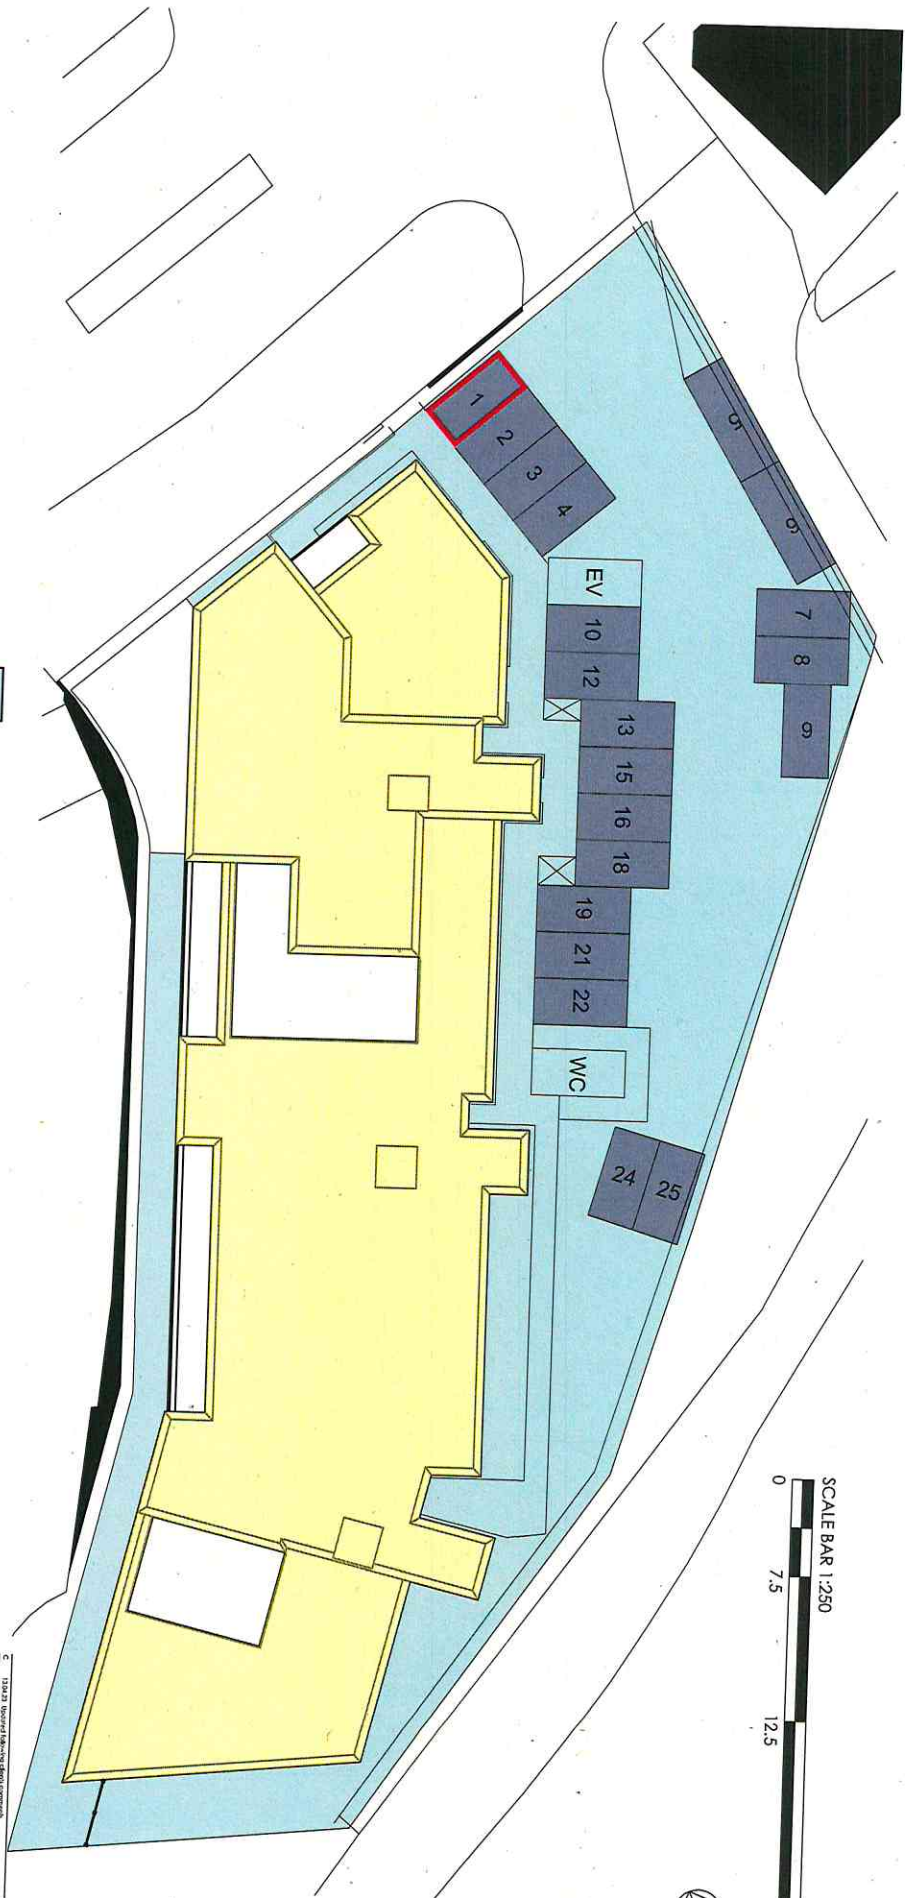

GROUND FLOOR PLAN - PLOT 01
 GROSS INTERNAL AREA = 109,85 sq.m

- Common Areas
- Private Parking
- Common Roof
- Plot Ownership

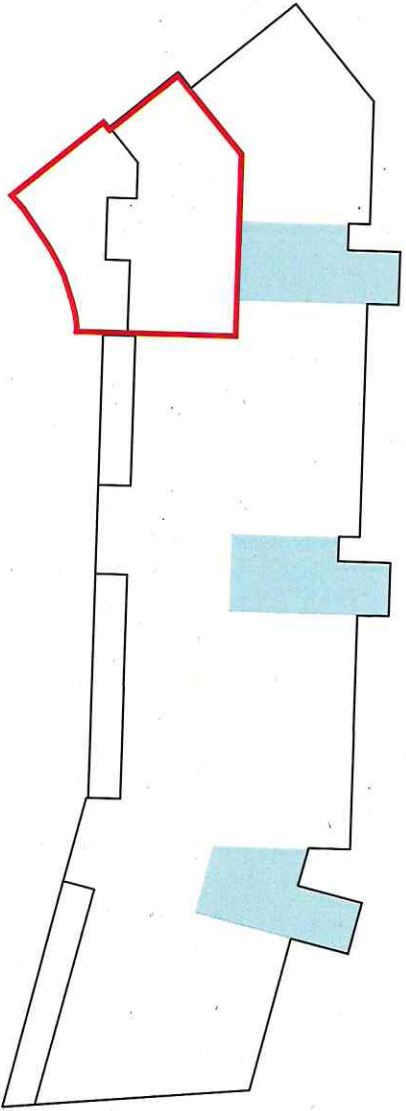

This drawing is for title purposes only,
 not for construction.



Plot No.	10	11	12
Plot Area	109.85	109.85	109.85
Plot No.	10	11	12
Plot Area	109.85	109.85	109.85

INFORMATION


Project/Client: Residential Development
 27 Kenock Road Edinburgh
 Commercial Homes

Project No: R181-2009
 Drawing No: 10001
 Checked by: [Signature]

Drawn by: [Signature]
 Title: [Signature]
 Date: 10/05/11
 Scale: 1:250
 Plot No: 10

THE **Thain**
ARCHITECTURE + PLANNING **Harrington**
Edward


35th, Accord Central, Aberdeen, AB11 6BH
 Tel: 01224 624 274
 Email: info@the-architect.com

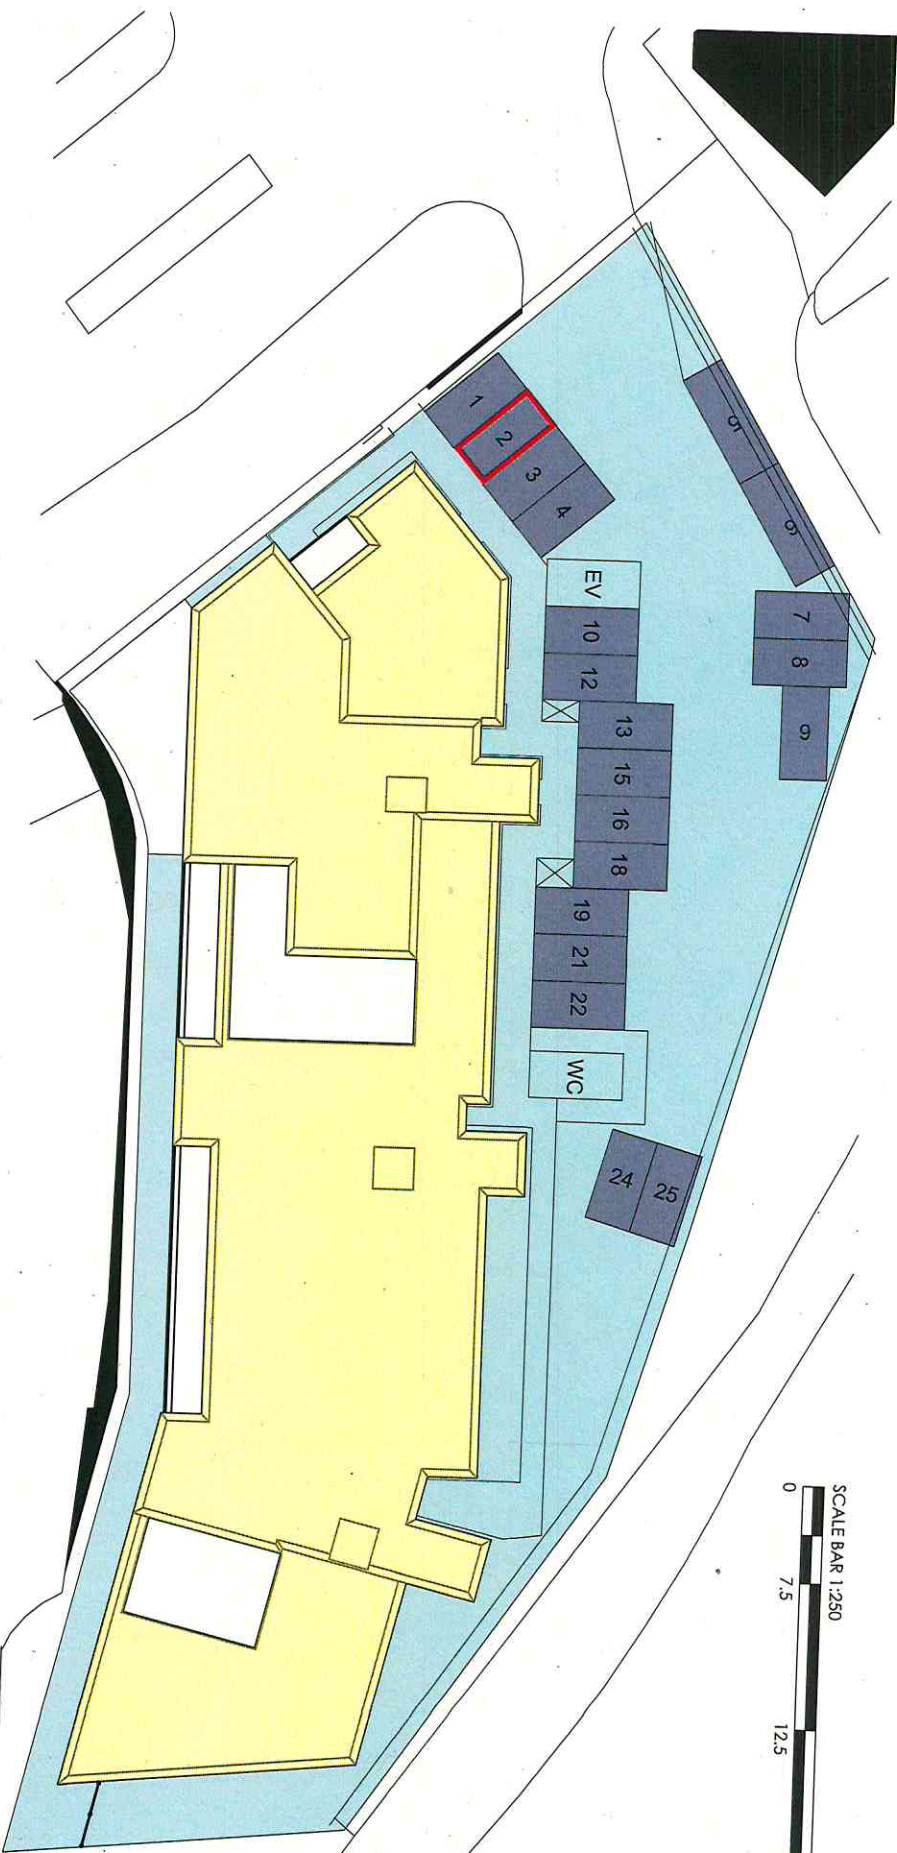

GROUND FLOOR PLAN - PLOT 02
GROSS INTERNAL AREA = 97,07sq.m

- Common Areas
- Private Parking
- Common Roof
- Plot Ownership

This drawing is for little purposes only,
not for construction.

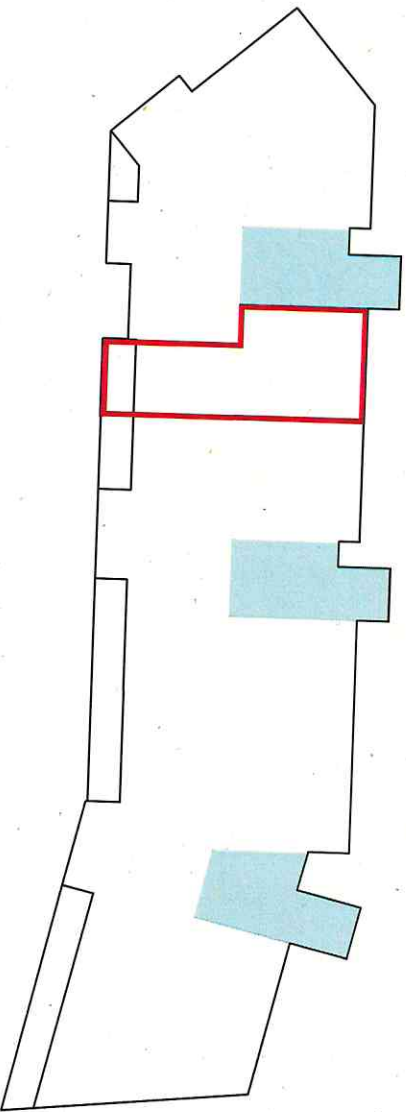


Client	13&27 Regional Housing Group Limited	LD	RE
Date	2023/23 Planning Application	LD	RE
Drawn By	SW/ML	Drawn	Checked
Checked By	SW/ML	Drawn	Checked

INFORMATION

Project/Client	Residential Development 27 Lorick Road, Edinburgh	Project No	HE21-007
Architect	Cambridge Homes	Drawing No	LF-102
Scale	A3	Revision	C
Drawing Title	Plot 02	Date	10/2023
Drawn By	LD	Checked By	RE
Date	10/2023		


THE **Thain**
ARCHITECTURE + PLANNING **Harrington**
 3 Ben Accord Crescent, Aberdeen, AB11 6XH
 Tel: 01224 227777
 Email: info@the-thain.co.uk
 Website: www.the-thain.co.uk
 9 South Marischal Street, Aberdeen, AB9 1DQ
 Tel: 01224 227777
 Email: info@the-thain.co.uk
 Website: www.the-thain.co.uk

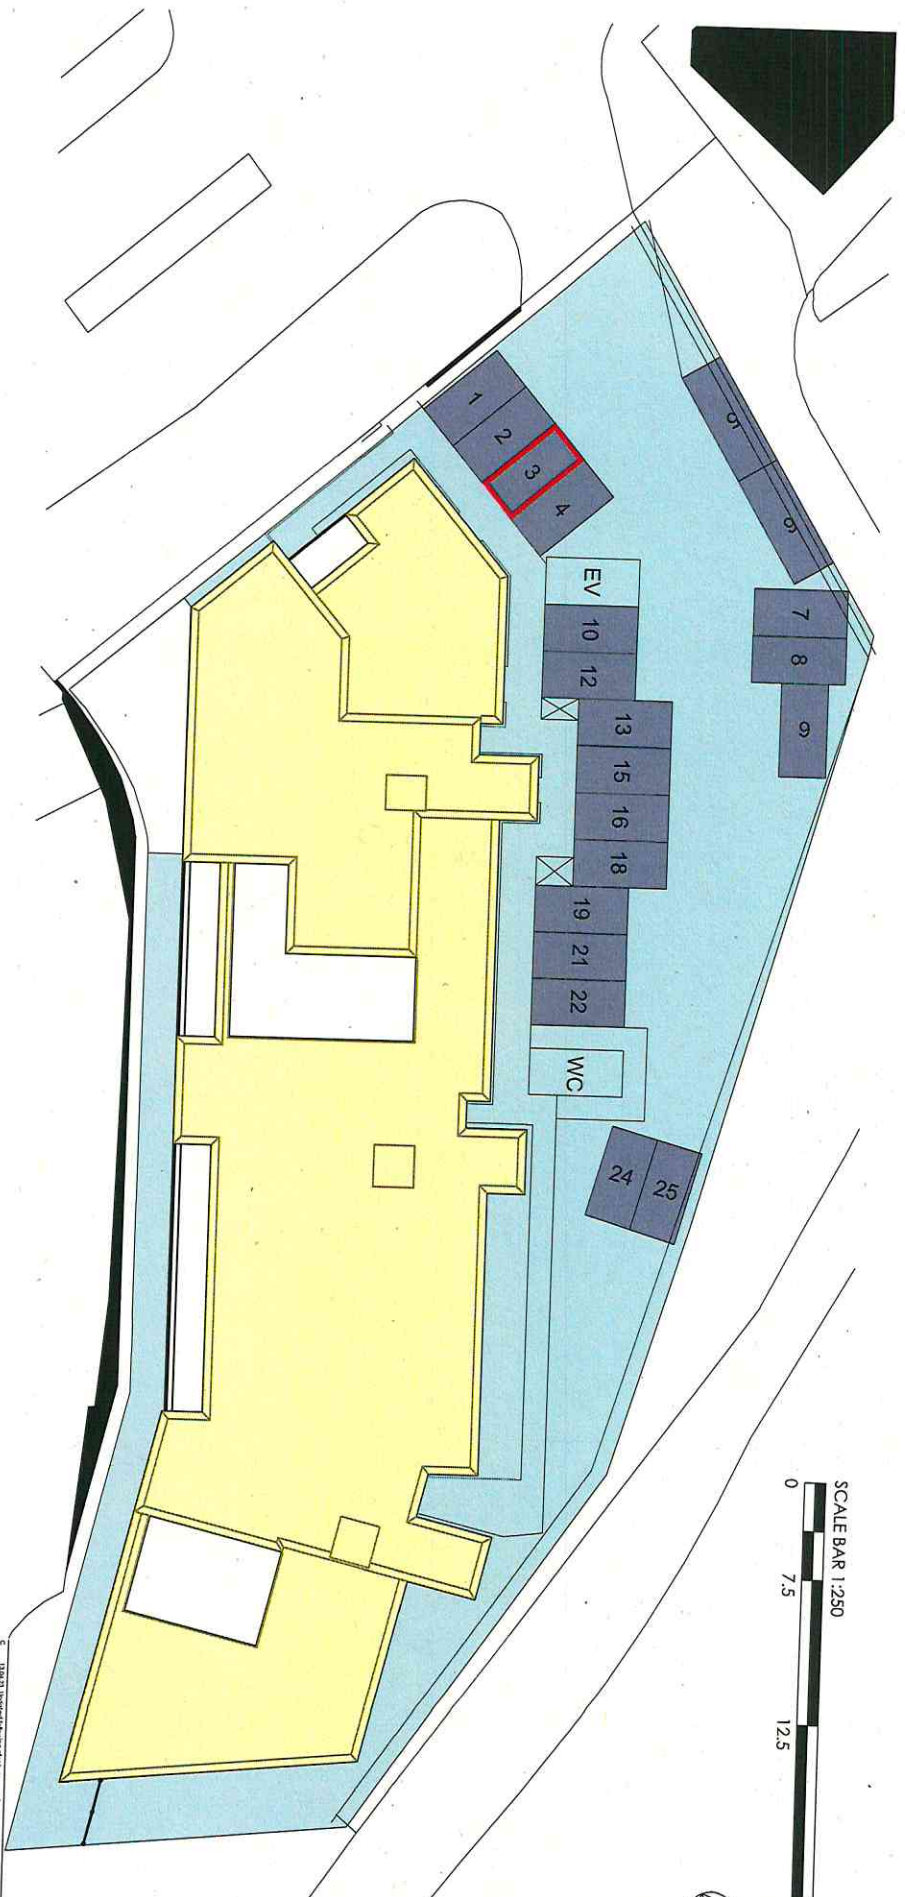

FIRST FLOOR PLAN - PLOT 03
 GROSS INTERNAL AREA = 98.42 sq.m

- Common Areas
- Private Parking
- Common Roof
- Plot Ownership

This drawing is for title purposes only,
 not for construction.

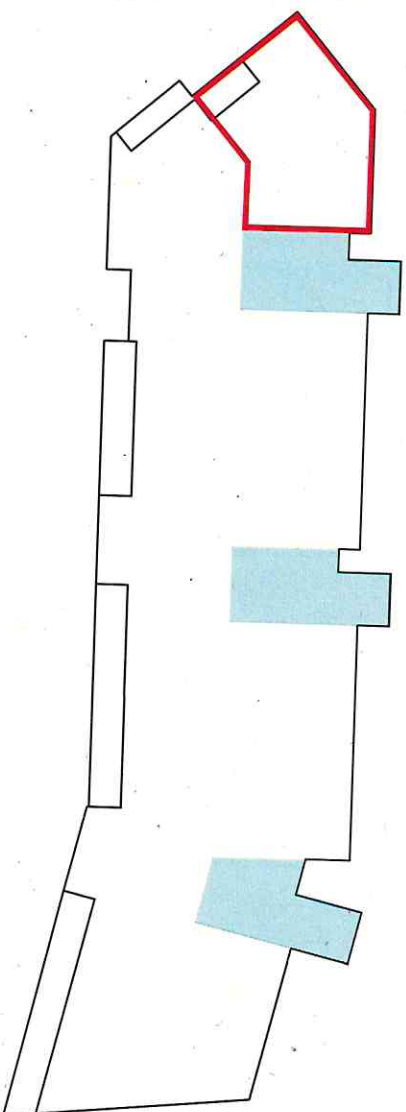

C	1:250	10/2021	10/2021
E	1:250	10/2021	10/2021
A	1:250	10/2021	10/2021
D	1:250	10/2021	10/2021
U	1:250	10/2021	10/2021
W	1:250	10/2021	10/2021
Y	1:250	10/2021	10/2021
Z	1:250	10/2021	10/2021

INFORMATION

Project/Client:	Residential Development 27 Tomrak Road, Esher, Surrey	Project No:	HE210007
Contract/Drawings:	1:250	Drawing No:	1:250
Scale:	1:250	Revision:	C
Title Block:	1:250	Date:	10/2021
Field 03:	1:250	Date:	10/2021
Checked By:	NE	Date:	10/2021

THE **Thain**
ARCHITECTURE + PLANNING **Harlington**
Edward



3 Ironwood Crescent, Aberdeen, AB11 6XH
 Tel: 01224 84 977
 Email: info@the-thain.co.uk
 Website: www.the-thain.co.uk

© 2021 THE THAIN ARCHITECTURE + PLANNING. ALL RIGHTS RESERVED. THIS DRAWING IS THE PROPERTY OF THE THAIN ARCHITECTURE + PLANNING. IT IS NOT TO BE REPRODUCED OR TRANSMITTED IN ANY FORM OR BY ANY MEANS, ELECTRONIC OR MECHANICAL, INCLUDING PHOTOCOPYING, RECORDING, OR BY ANY INFORMATION STORAGE AND RETRIEVAL SYSTEM, WITHOUT THE WRITTEN PERMISSION OF THE THAIN ARCHITECTURE + PLANNING.

FIRST FLOOR PLAN - PLOT 04
 GROSS INTERNAL AREA = 109.85 sqm

- Common Areas
- Private Parking
- Common Roof
- Plot Ownership

This drawing is for title purposes only,
 not for construction.

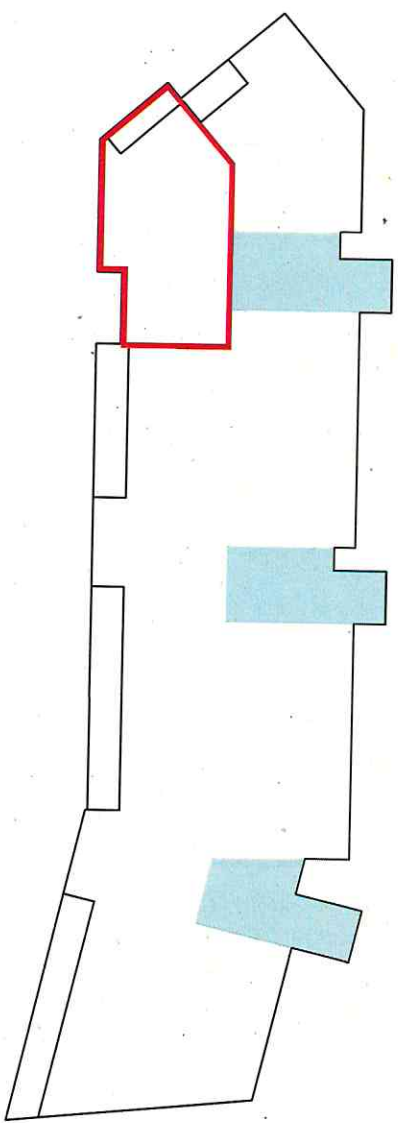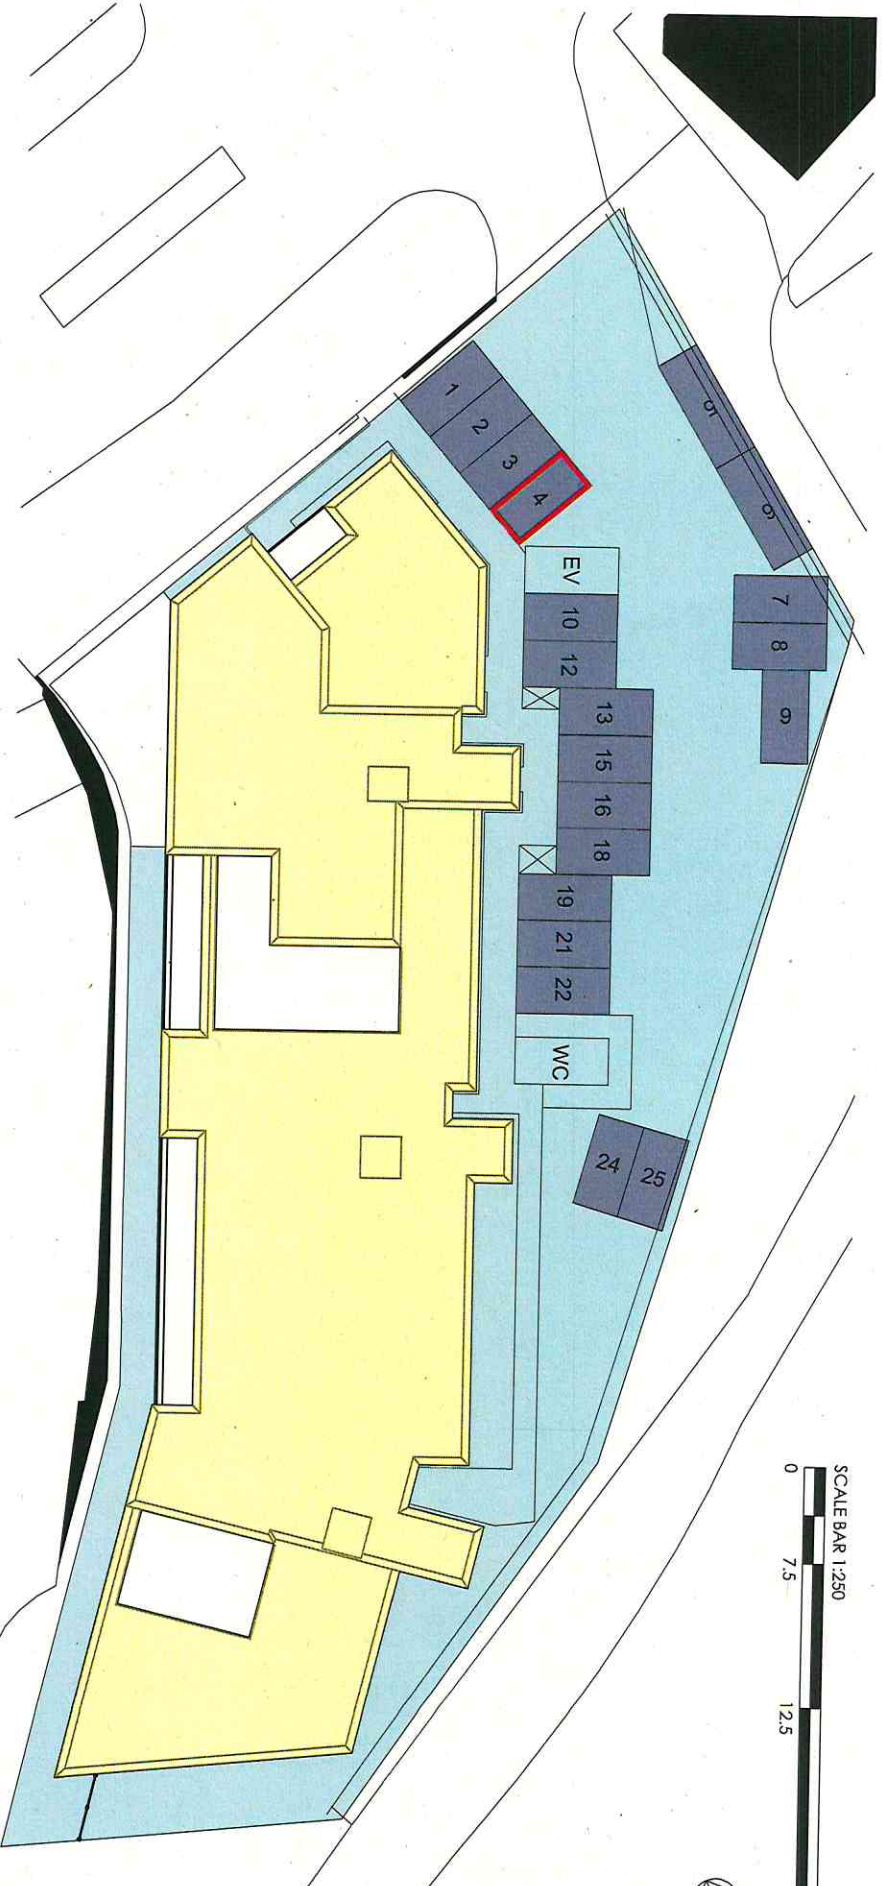


INFORMATION	
Project/Client:	Project No:
Residential Development	1821/0001
27 Yonck Road, Edinburgh	Drawing No:
Commercial Homes	1-128
Architect:	Revision:
	0
Drawing:	Scale:
The Design:	1:250
Plot 04	Drawn By: @AJ
	18/04/21
	Checked by: Colc
	18/04/21

THE
 ARCHITECTURE + PLANNING
 Edinburgh

3 Iron Accord Crescent, Aberdeen, AB11 4XN
 Tel: 01224 841277
 Email: info@theap.co.uk
 Website: www.theap.co.uk


© 2021 THE ARCHITECTS AND PLANNERS. ALL RIGHTS RESERVED.
 0. DRAWING PREPARED BY THE ARCHITECTS AND PLANNERS. ALL RIGHTS RESERVED.

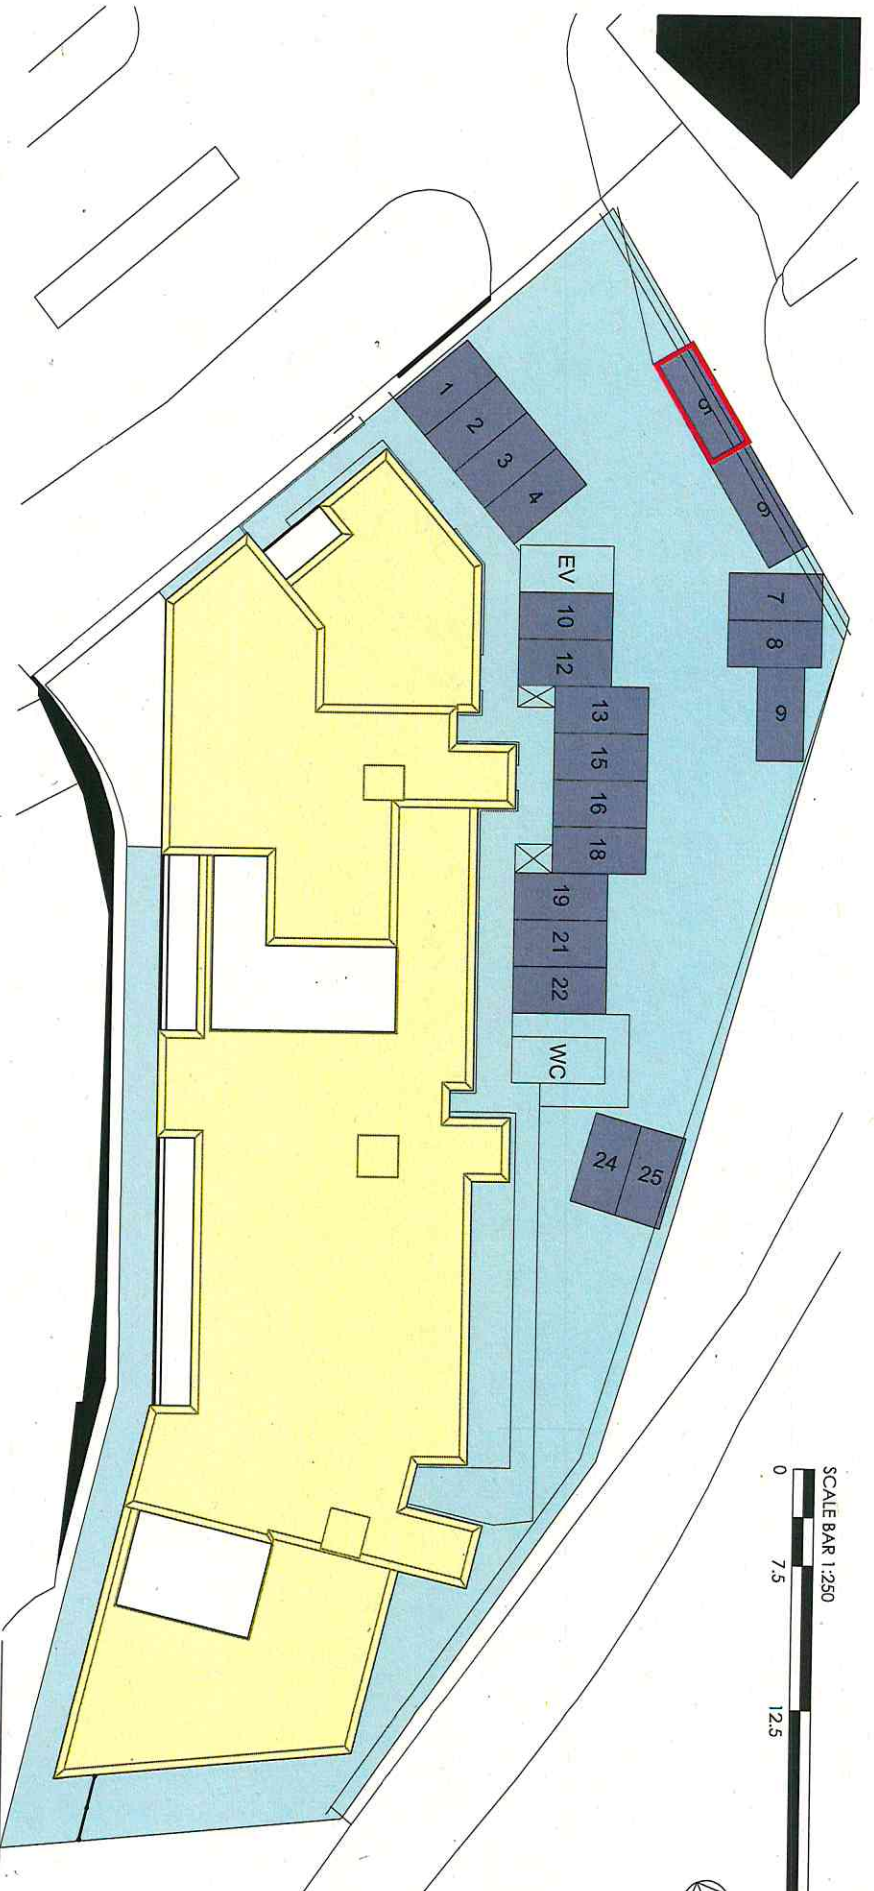

FIRST FLOOR PLAN - PLOT 05
 GROSS INTERNAL AREA = 97,07 sq.m

- Common Areas
- Private Parking
- Common Roof
- Plot Ownership

This drawing is for title purposes only,
 not for construction.

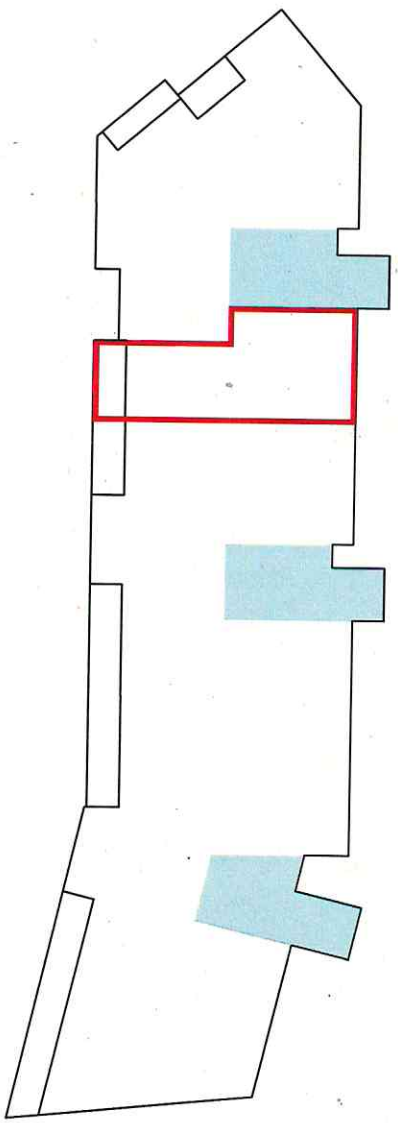


INFORMATION

<p>Client: THORNWOOD GROUP LIMITED</p> <p>Address: 20223 Manor Road, Liscard</p> <p>Site: Plot 05</p> <p>Drawn: [Name]</p> <p>Checked: [Name]</p>		<p>Project No: H121-0007</p> <p>Drawing No: I-1-105</p> <p>Revision: C</p>	
<p>Project/Client: Residential Development of 25 units (24 homes) and 1 common house</p> <p>Location: Common Road, Liscard</p> <p>Contract: Homes</p>	<p>Scale: 1:250</p> <p>Title: Details</p> <p>Plot: 05</p>	<p>Date: 10/2021</p> <p>Drawn by: [Name]</p> <p>Checked by: [Name]</p>	<p>Date: 10/2021</p> <p>Scale: @ A3</p>



3 Bon Accord Crescent, Aberdeen, AB11 8KH
 Tel: 01224 842 27
 Email: info@the-arch.co.uk
 www.the-arch.co.uk



© 2021 THE ARCHITECTURE + PLANNING. ALL RIGHTS RESERVED.

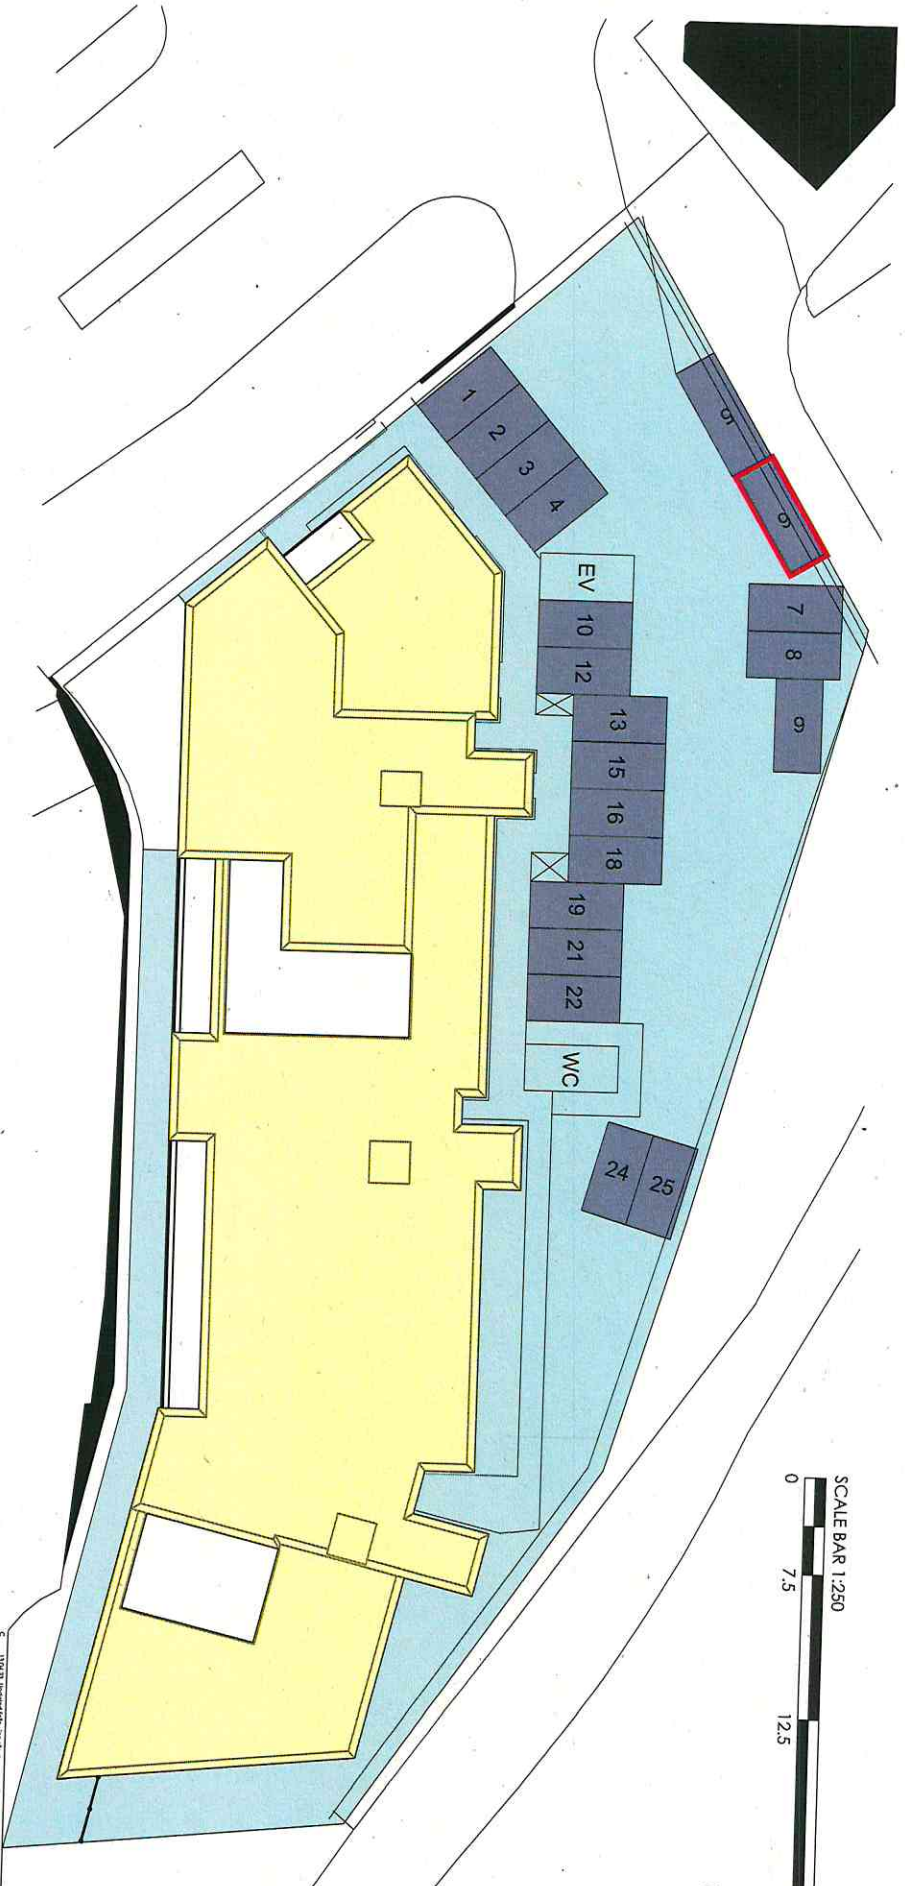

SECOND FLOOR PLAN - PLOT 06
 GROSS INTERNAL AREA = 98,42 sq.m

- Common Areas
- Private Parking
- Common Roof
- Plot Ownership

This drawing is for title purposes only,
 not for construction.

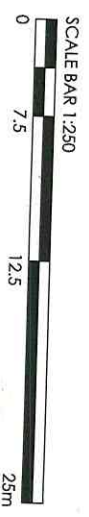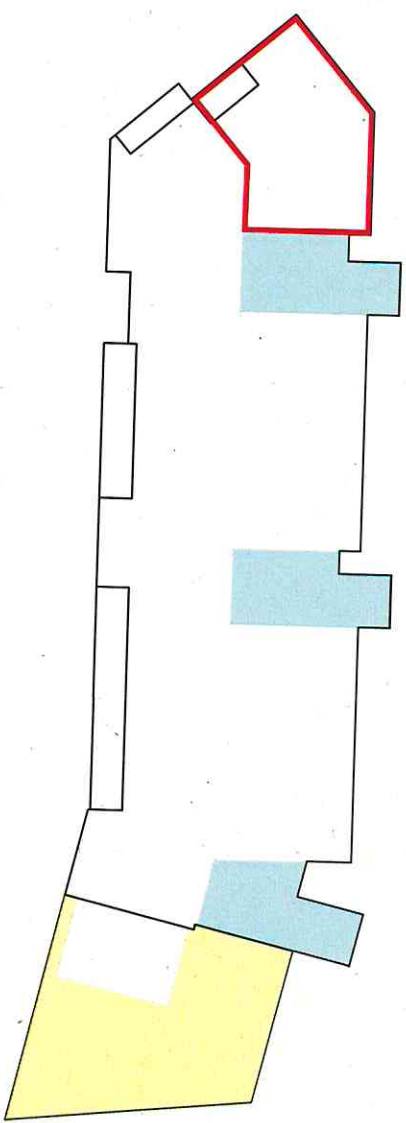

INFORMATION

Client: 110213 Richard/Leahy/Edwards/Conroy	LD	NE
No.: 202023 Richard/Leahy/Edwards/Conroy	LD	NE
Drawn: Sarah	LD	NE
Issued For: Design Consultant	LD	NE



Project/Client: Residential Development	Project No: 110213
27 Larnach Road, Edinburgh	Structure No: U-1-106
Commercial Homes	Structure: C

Drawn: Sarah	Scale: @A4
Title Date: 1/2/20	Drawn by: Edw
Plot 06	LG: 10/02/21
Checked By: Edw	Checked Df: 10/02/21

THE **Thain Harrington**
 ARCHITECTURE + PLANNING | Edward

3 Iron Accord Crescent, Aberdeen, AB11 5HH
 Tel: 01224 541 277
 Email: info@thainharrington.com
 Website: www.thainharrington.com


© Thain Harrington Limited. All Rights Reserved. No part of this document may be reproduced without written permission from Thain Harrington Limited.

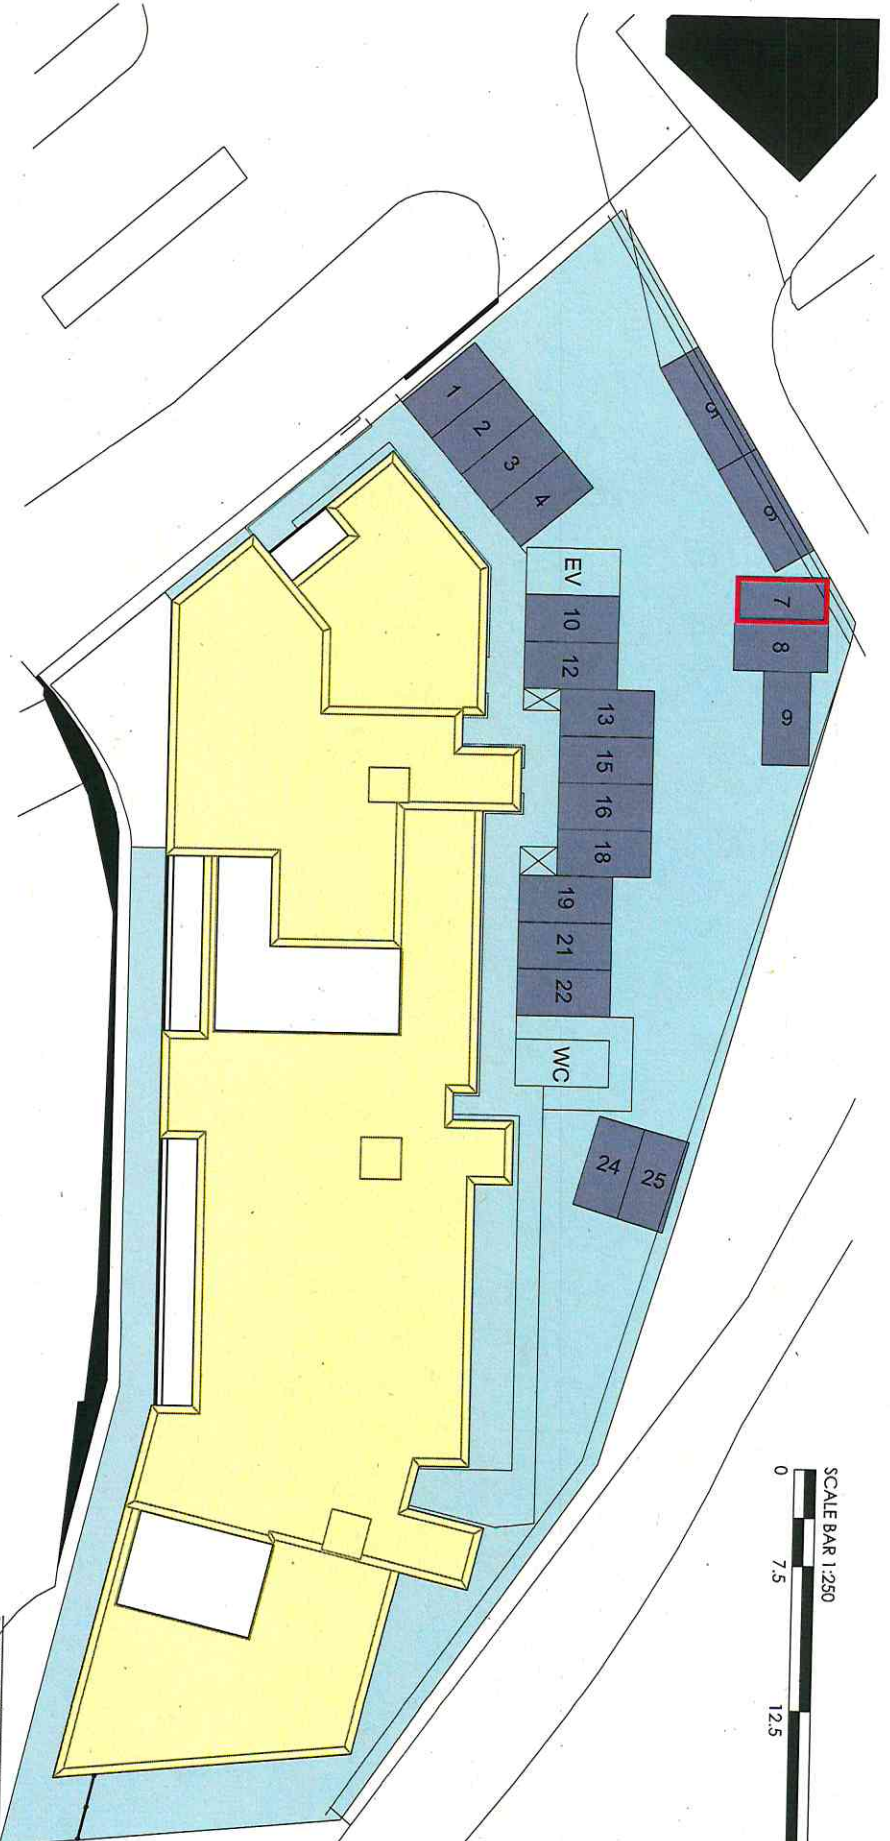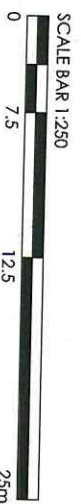

SECOND FLOOR PLAN - PLOT 07
GROSS INTERNAL AREA = 109,85 sq.m

- Common Areas
- Private Parking
- Common Roof
- Plot Ownership

This drawing is for title purposes only,
not for construction.

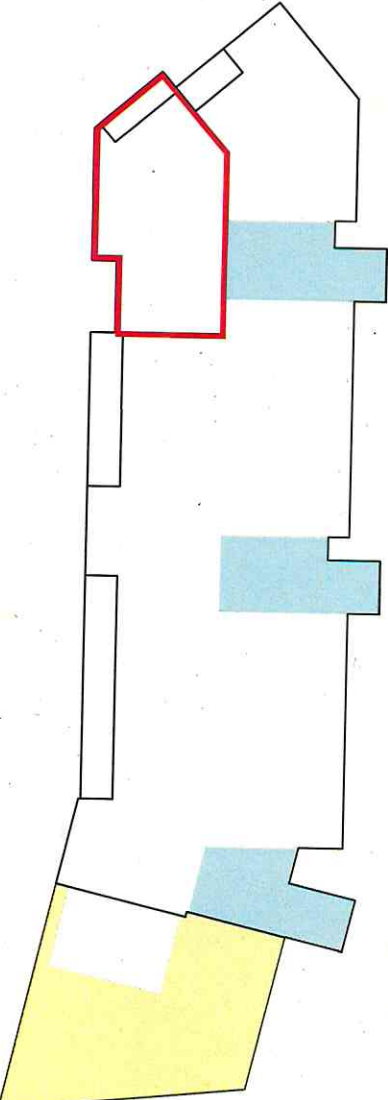

Project No:	100123	Client:	100123
Plot No:	07	Address:	27 Torrance Road, Edinburgh
Scale:	1:250	Drawn by:	10/2011
Drawn by:	10/2011	Checked by:	10/2011
Date:	10/2011	Scale:	A3



INFORMATION

Project/Client: Residential Development
27 Torrance Road, Edinburgh
Commenced: 10/2011
Revised: C

Drawn by: 10/2011
Checked by: 10/2011
Scale: A3
Date: 10/2011

THE **Harrington**
ARCHITECTURE + PLANNING
Edinburgh


3 Belfair Avenue, Aberdeen, AB11 1KH
Tel: 01224 541377
Email: info@harrington.co.uk
www.harrington.co.uk

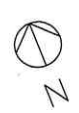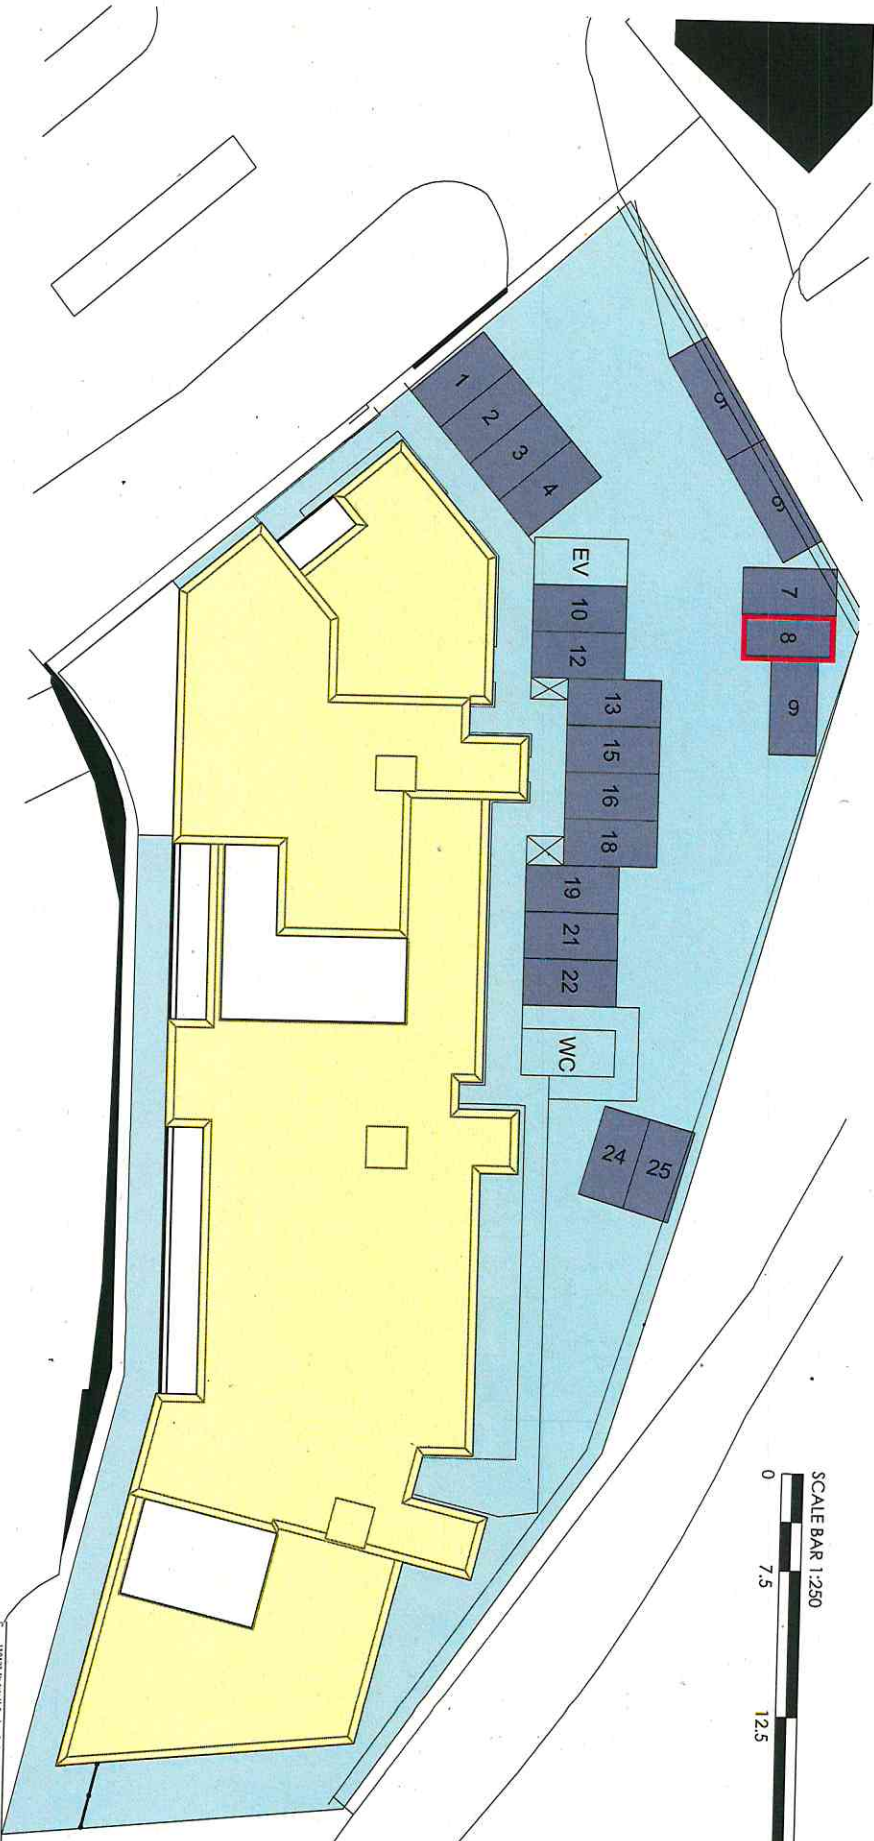

SECOND FLOOR PLAN - PLOT 08
GROSS INTERNAL AREA = 97,07 sq.m

- Common Areas
- Private Parking
- Common Roof
- Plot Ownership

This drawing is for title purposes only,
not for construction.

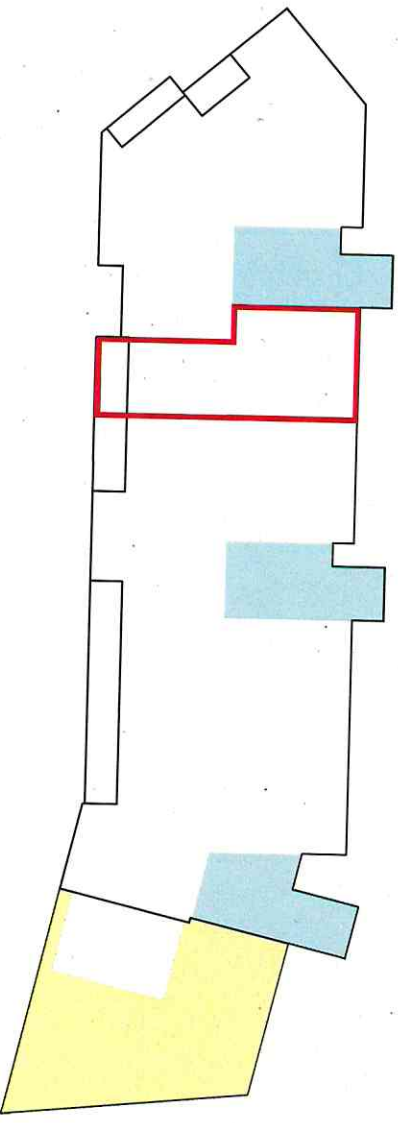

1:2500	1:2500	1:2500	1:2500
1:2500	1:2500	1:2500	1:2500
1:2500	1:2500	1:2500	1:2500
1:2500	1:2500	1:2500	1:2500

INFORMATION

Project/Client:	Thain
Residential Development	Harrington
27 Tonk Road, Edinburgh	Edward
Commercial Homes	
Drawing:	Scale: 1:250
Title Block:	Drawn by: LG
Plot 08	Checkd by: NE
	Date: 10/2021
	10/2021


THE ARCHITECTURE + PLANNING

Thain
Harrington
Edward

38on Accord Crescent, Aberdeen, AB11 5AH

Tel: 01224 649277
Email: info@theap.co.uk
Web: www.theap.co.uk


© THE AP ARCHITECTURE + PLANNING. ALL RIGHTS RESERVED. THIS DRAWING IS THE PROPERTY OF THE AP ARCHITECTURE + PLANNING AND IS NOT TO BE REPRODUCED OR TRANSMITTED IN ANY FORM OR BY ANY MEANS, ELECTRONIC OR MECHANICAL, WITHOUT THE WRITTEN PERMISSION OF THE AP ARCHITECTURE + PLANNING.

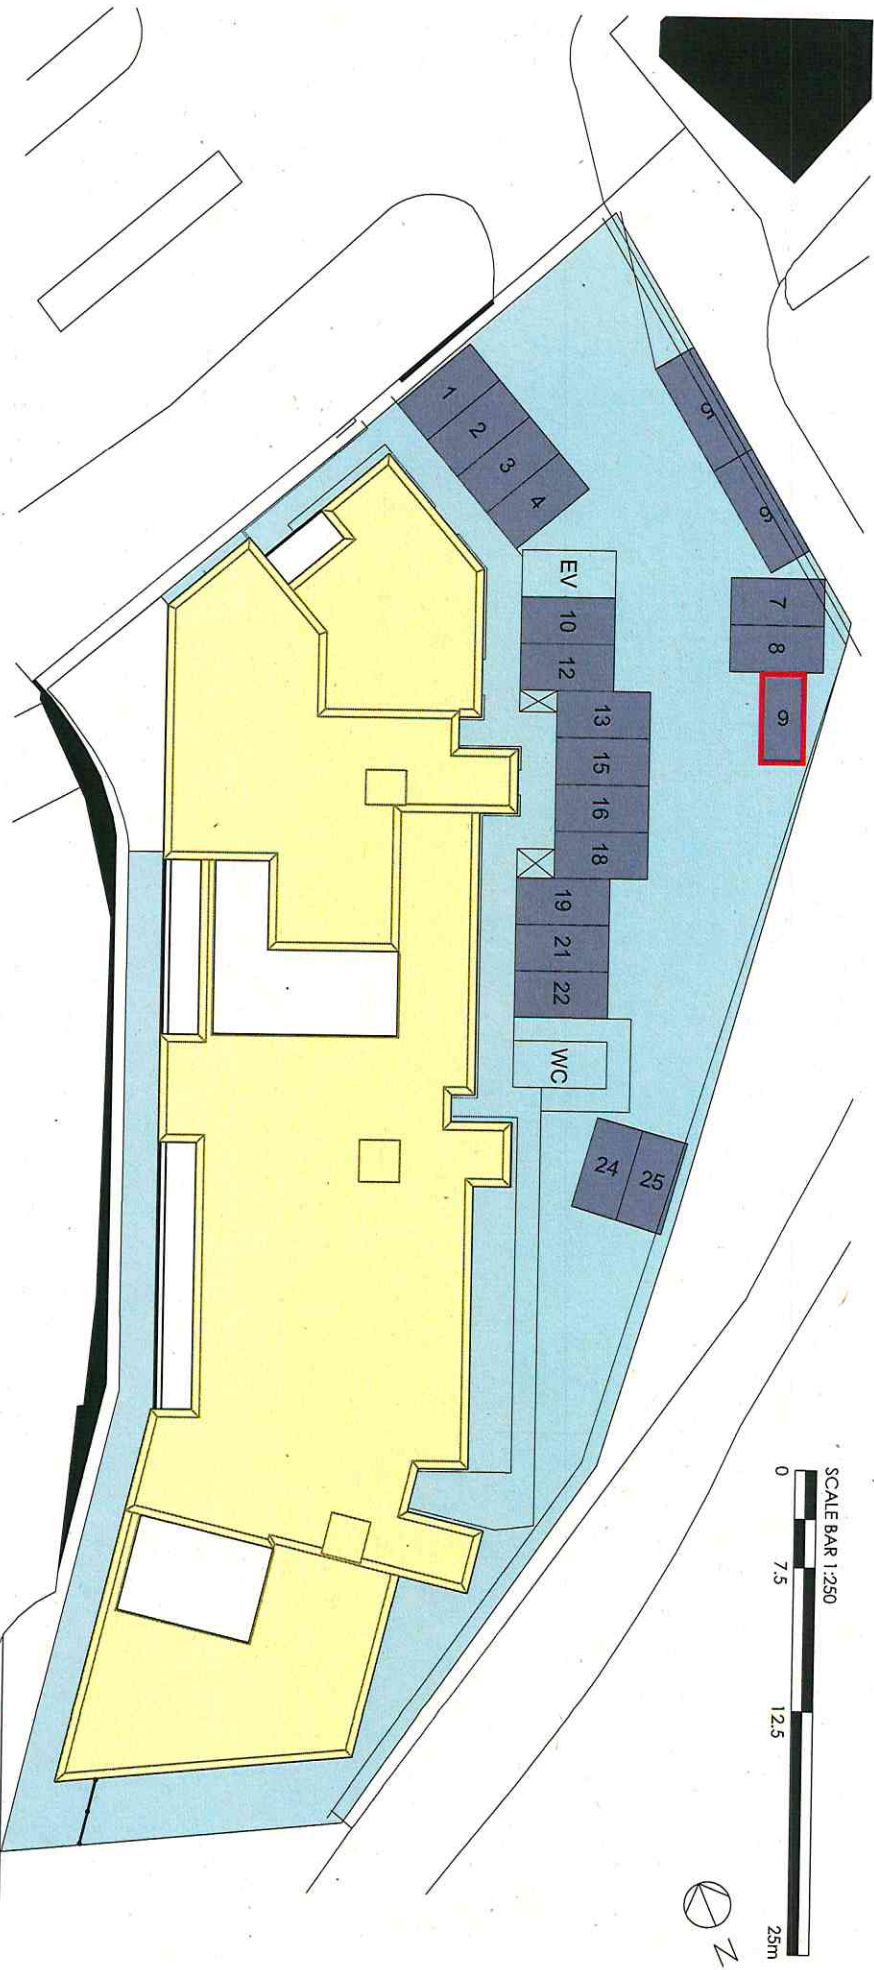

THIRD FLOOR PLAN - PLOT 09
 GROSS INTERNAL AREA = 213.01 sq.m

- Common Areas
- Private Parking
- Common Roof
- Plot Ownership

This drawing is for title purposes only,
 not for construction.

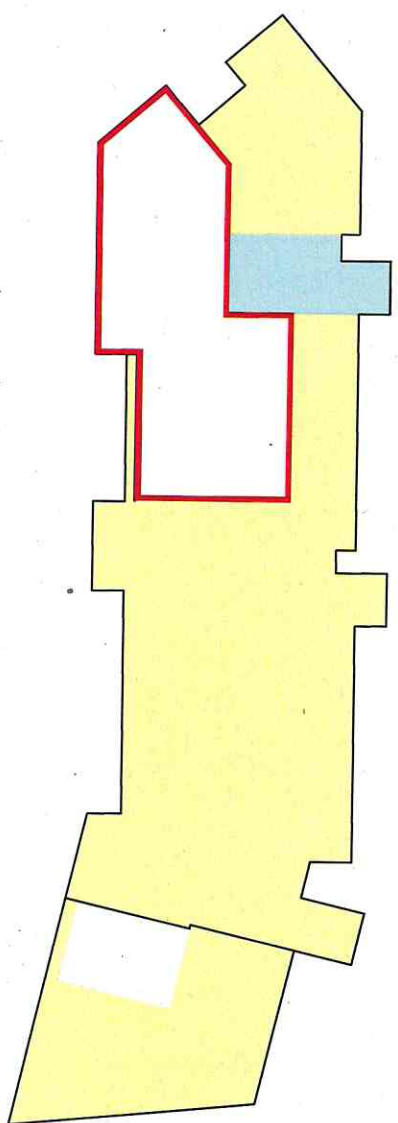


INFORMATION

Project/Client:	118233 Regional Infrastructure Company	LD:	NE
Residential Development	25 Units (Total Units)	LD:	NE
Commercial Homes	Commercial Homes	LD:	NE
Revision:	C	LD:	NE
Scale:	1:250	LD:	NE
Drawn by:	LD	LD:	NE
Checked by:	LD	LD:	NE

THE **Thain Harrington**
 ARCHITECTURE + PLANNING
 Edward

3 Bon Accord Crescent, Aberdeen, AB11 8JH
 Tel: +44 (0)1224 884 277
 Fax: +44 (0)1224 884 278
 Email: info@thainharrington.co.uk
 Website: www.thainharrington.co.uk


8 MANUFACTURING, REPAIRS, MAINTENANCE, ASSEMBLY AND FINISHING CONSULTANCY SERVICES

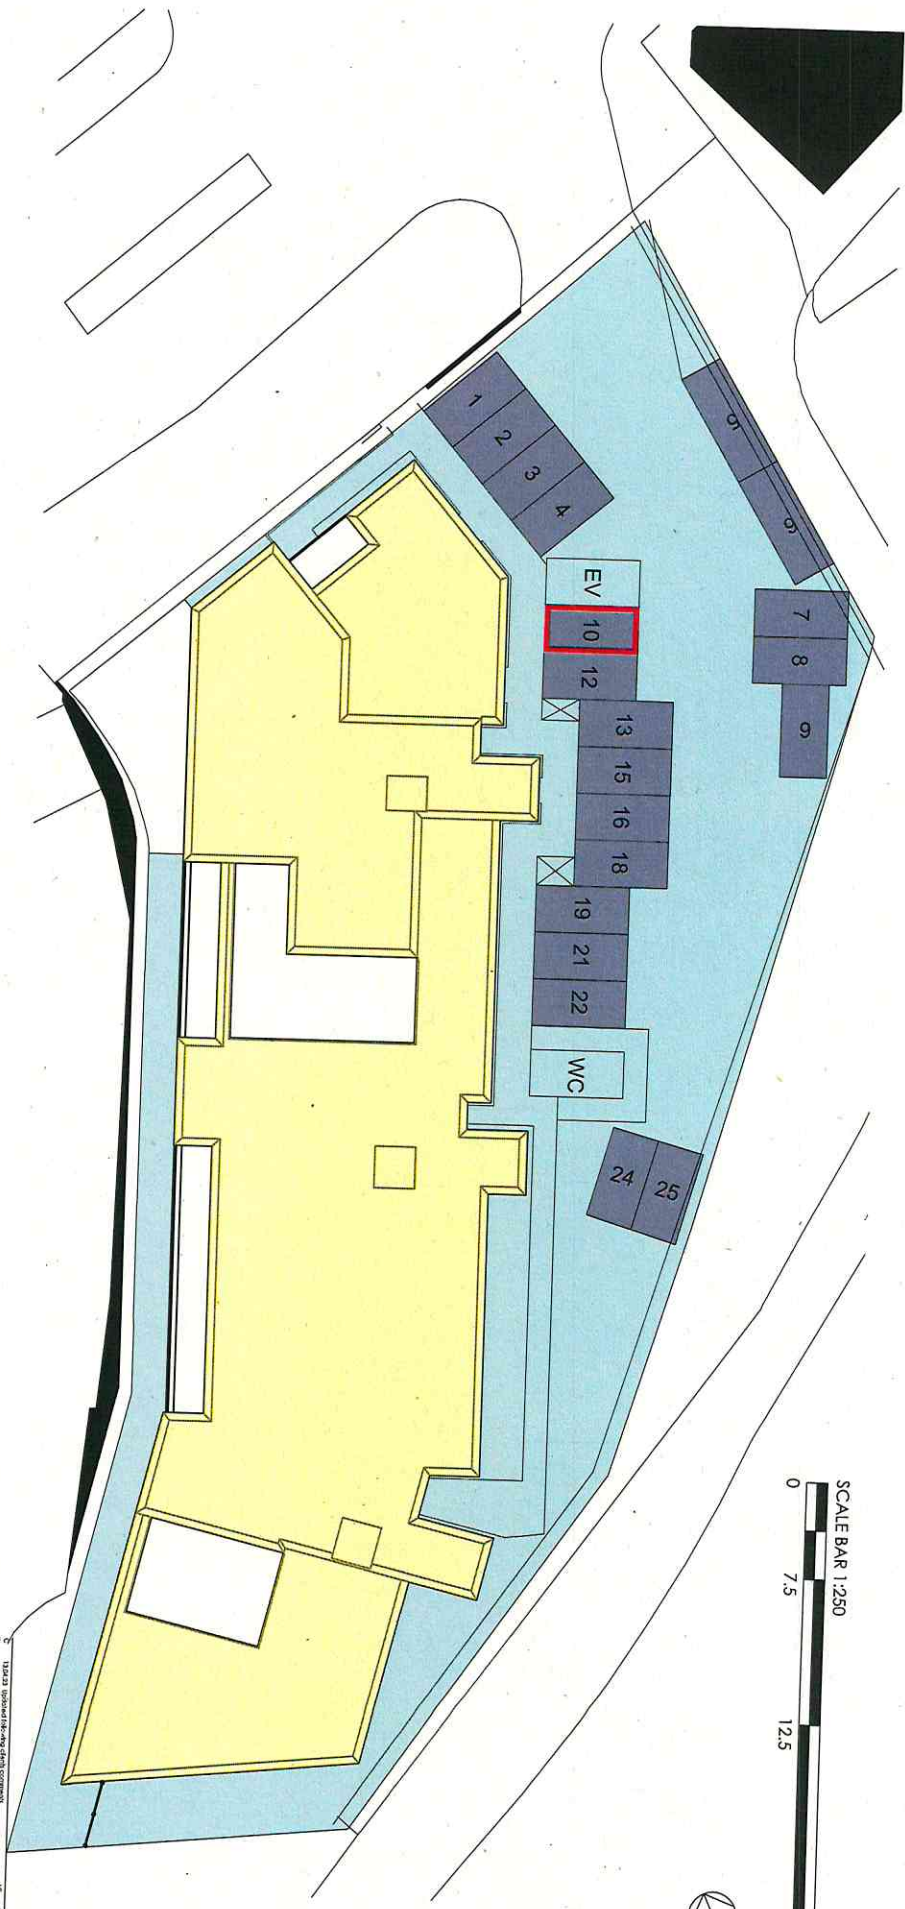

GROUND FLOOR PLAN - PLOT 10
GROSS INTERNAL AREA = 94.35 sq.m

- Common Areas
- Private Parking
- Common Roof
- Plot Ownership

This drawing is for title purposes only,
not for construction.

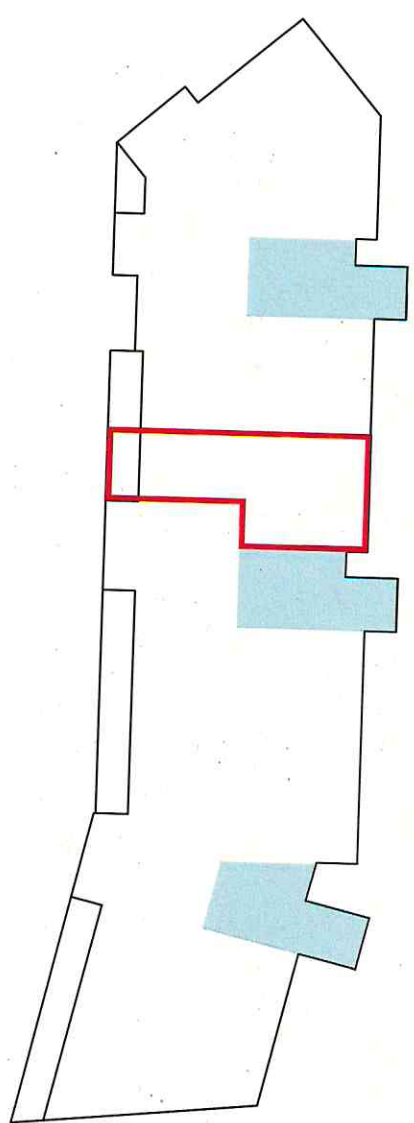


INFORMATION

<p>Project/Client: Trinity</p> <p>Residential Development 27, Victoria Road, Edinburgh</p> <p>Contractor: Horris</p>	<p>Project No: TR121-007</p> <p>Drawing No: 4-1-210</p> <p>Revision: C</p>
--	---

<p>Drawing Title: Plot 10</p> <p>Scale: 1:250</p> <p>Drawn By: ED</p> <p>Checked By: ED</p>	<p>Date: 10/2021</p> <p>Plot ID: 10/2021</p> <p>Scale: 9 A3</p>
---	--

THE **Trinity**
ARCHITECTURE + PLANNING **Harlington**
Edinburgh


3 Bon Accord Church, Aberdeen, AB11 4HH
Tel: 01224 814377
Email: info@trinity-arch.co.uk
© TRINITY ARCHITECTURE + PLANNING 2021

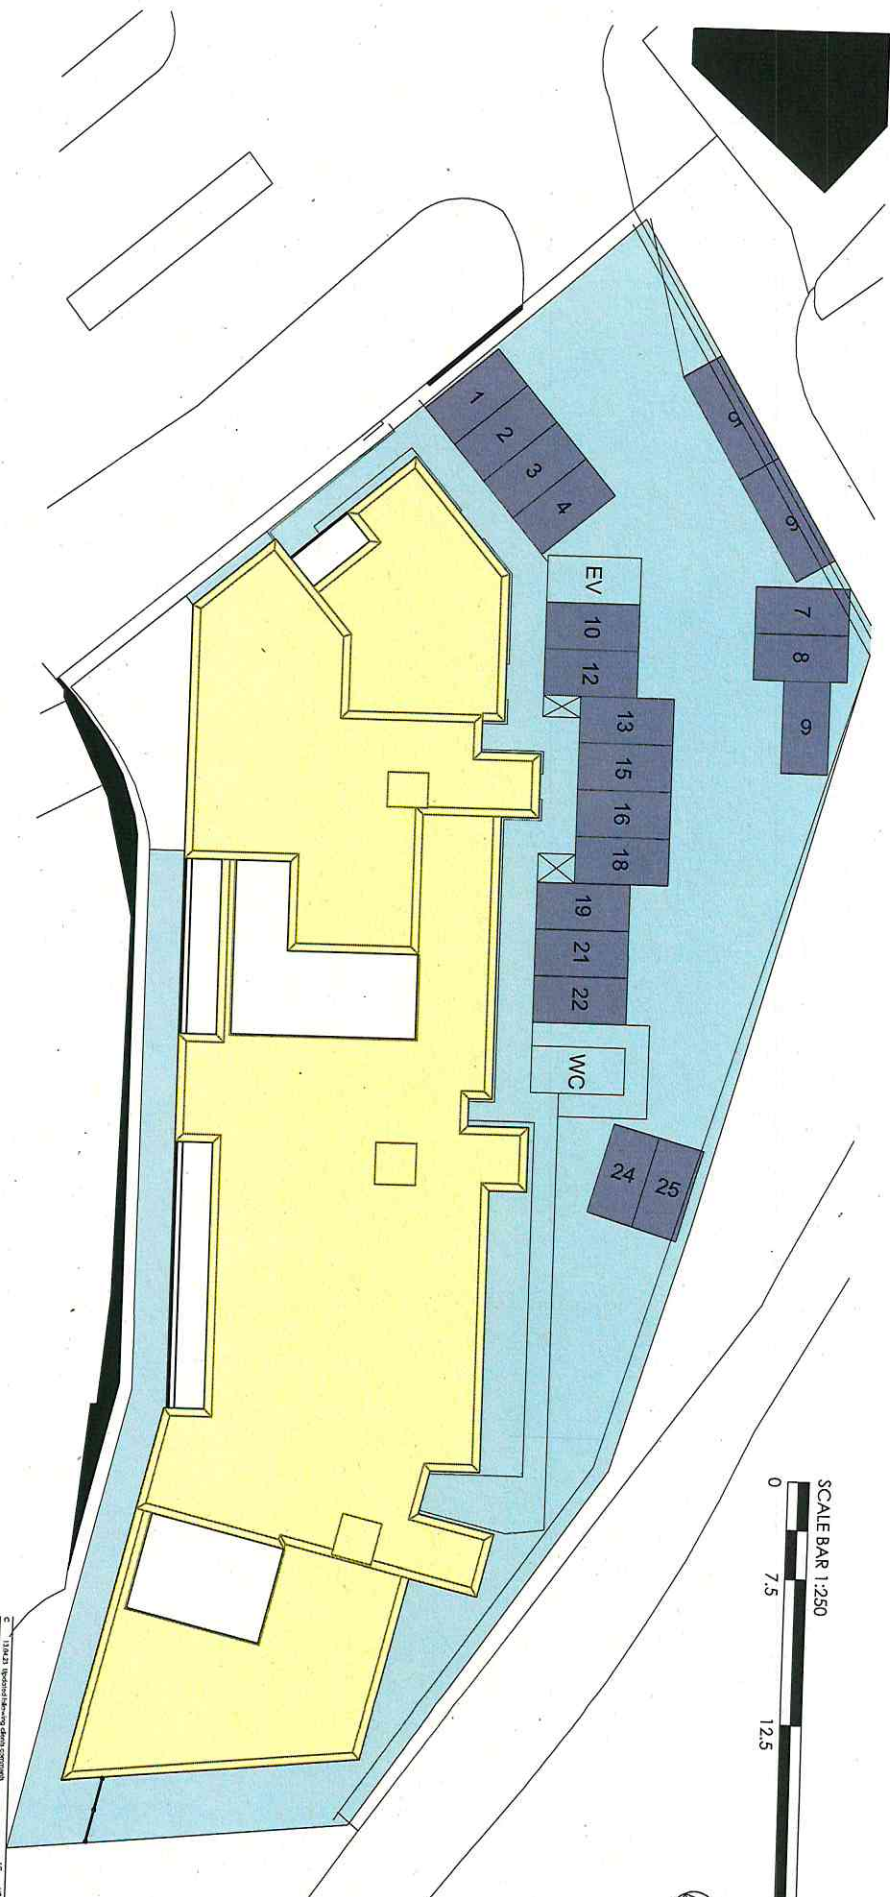

GROUND FLOOR PLAN - PLOT 11
 GROSS INTERNAL AREA = 81.42 sq.m

- Common Areas
- Private Parking
- Common Roof
- Plot Ownership


This drawing is for title purposes only,
 not for construction.

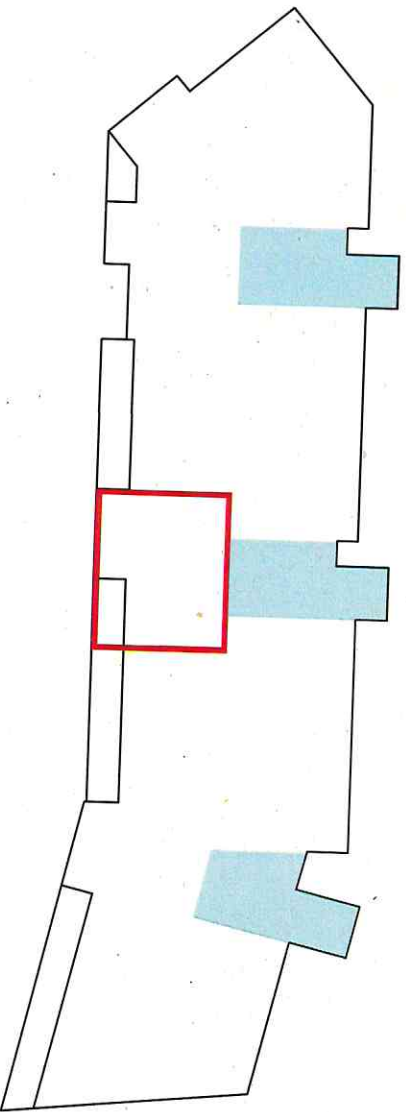

Project No	1320	Scale	1:250
Drawn By	DB	Checked By	DB
Date	10/02/21	Issue	1/0/2021
Project Name	1320	Project No	1320
Client	1320	Client	1320
Location	1320	Location	1320
Project No	1320	Project No	1320
Drawn By	DB	Checked By	DB
Date	10/02/21	Issue	1/0/2021


INFORMATION

Project/Client: Residential Development
 27 Leacock Road, Edinburgh
 Council/Local Authority: Edinburgh Council
 Project No: 1320
 Drawing No: 1320-007
 Issue: 1/0/2021
 Scale: 1:250
 Drawn By: DB
 Checked By: DB
 Date: 10/02/21

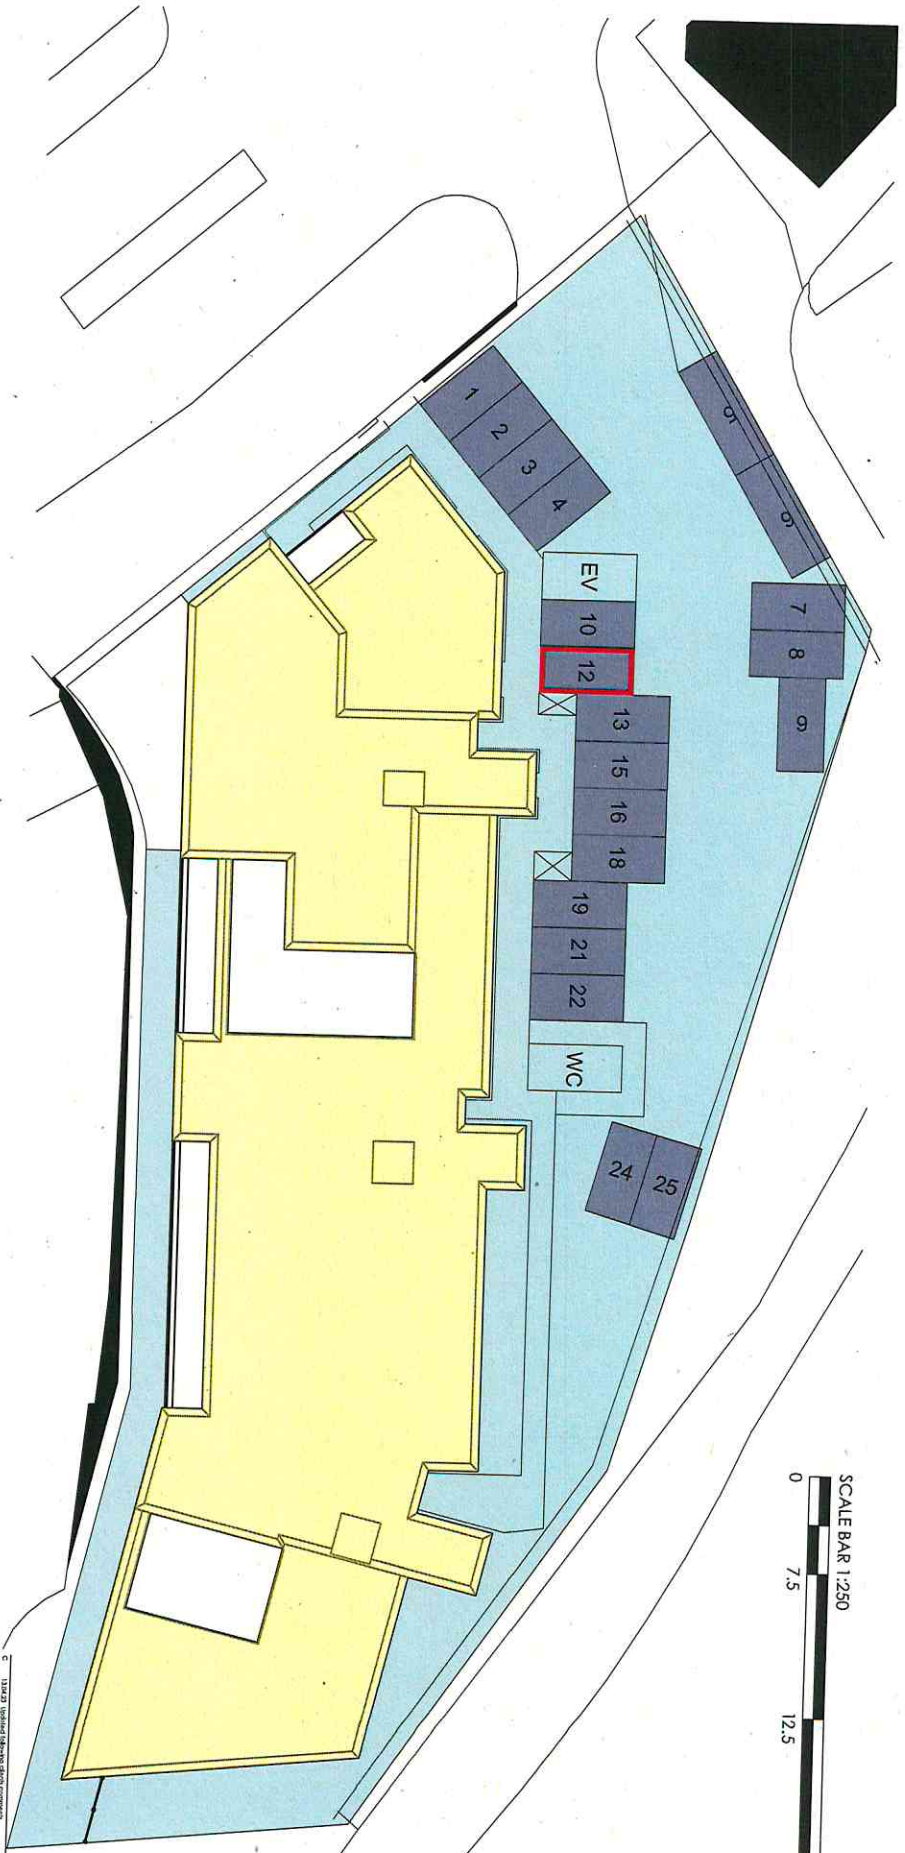

GROUND FLOOR PLAN - PLOT 12
 GROSS INTERNAL AREA = 96.56 sqm

- Common Areas
- Private Parking
- Common Roof
- Plot Ownership

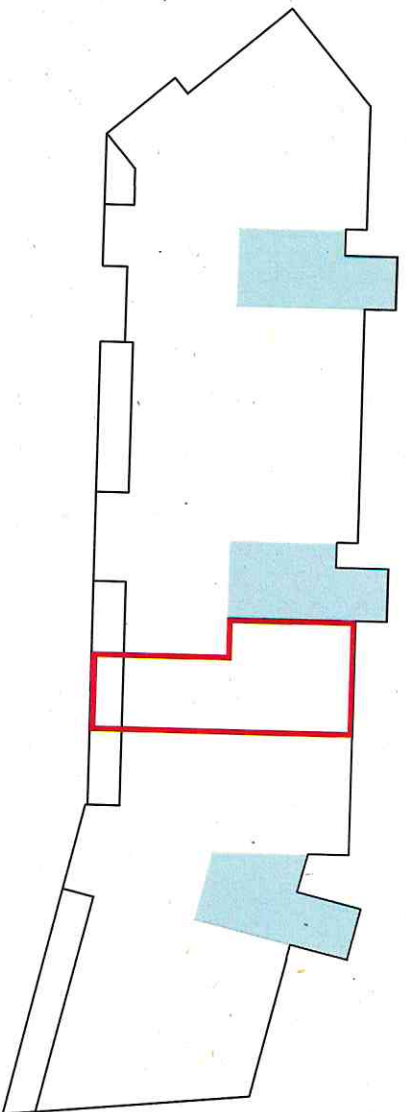


INFORMATION

Project/Client:	Residential Development 27 Loriot Road, Edinburgh Commercial Homes	Project No:	HE21-0007
Drawing:	Plot 12	Drawing No:	1-0212
Scale:	1:250	Revision:	C
Drawn by:	IC	Date:	10/2021
Checked by:	NE	Date:	10/2021

THE **Thain**
ARCHITECTURE + PLANNING **Harrington**
Edinburgh


3 Bm Accredited Chartered, Aberdeen, A811 6XH
 101, 102, 103,1000.

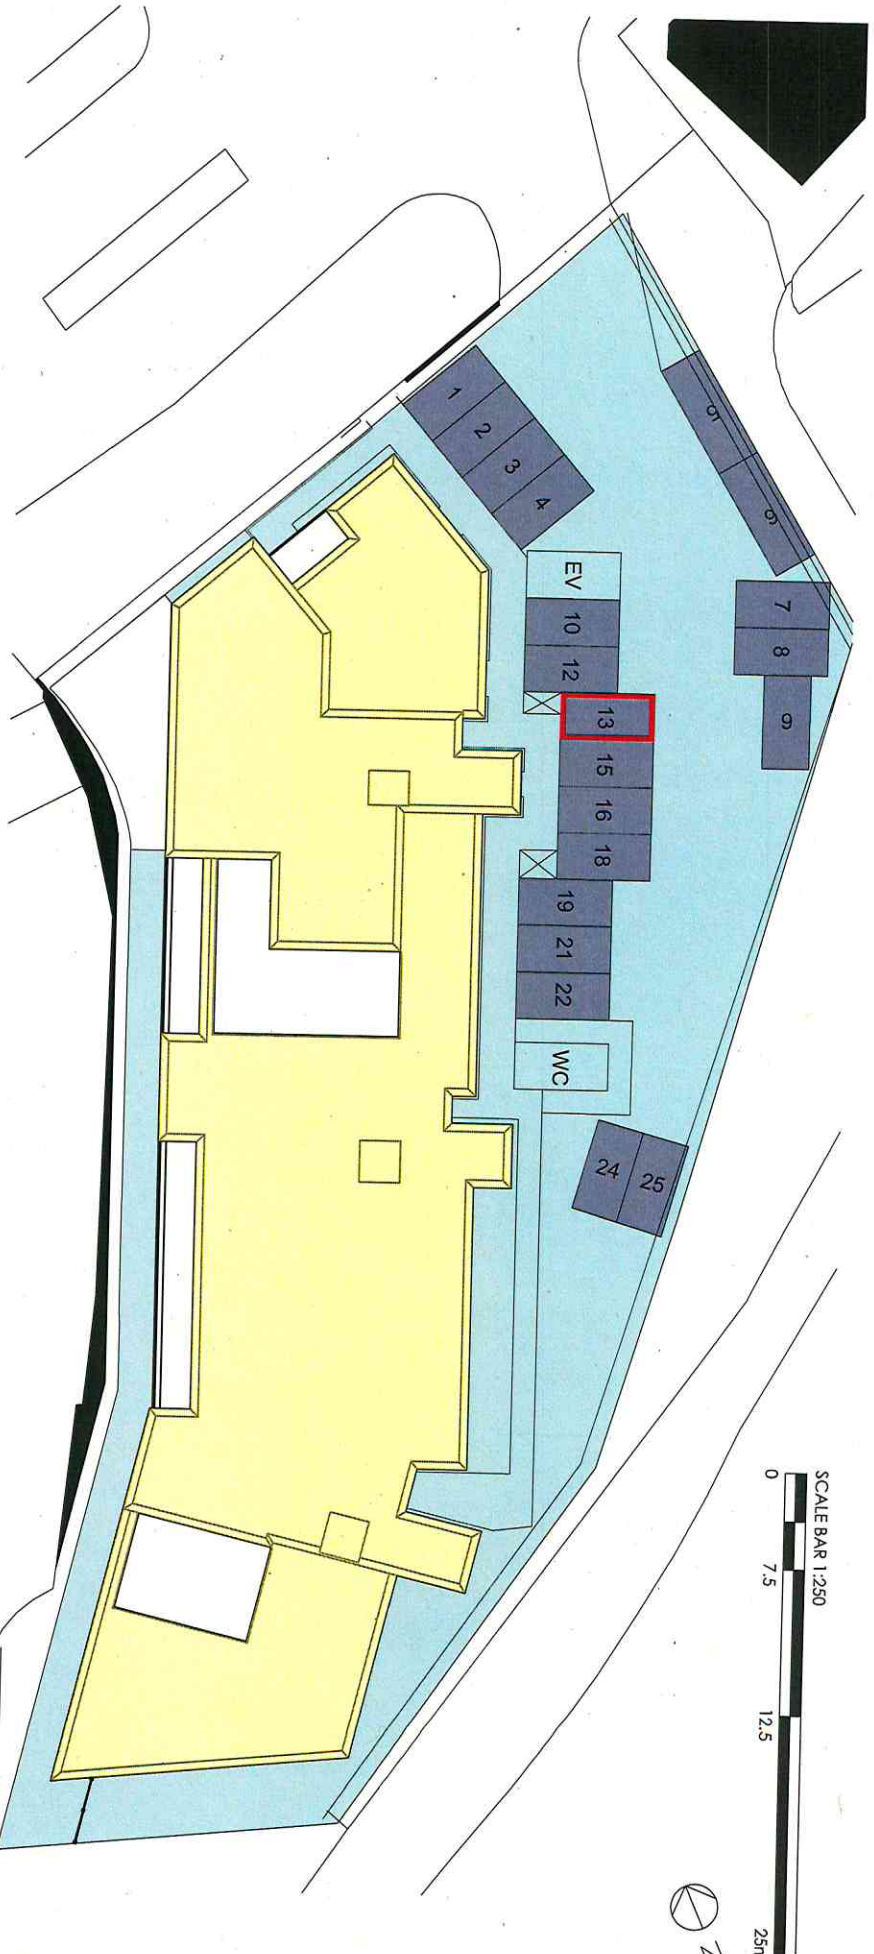

FIRST FLOOR PLAN - PLOT 13
GROSS INTERNAL AREA = 94.35 sq.m

- Common Areas
- Private Parking
- Common Roof
- Plot Ownership

This drawing is for title purposes only,
not for construction.

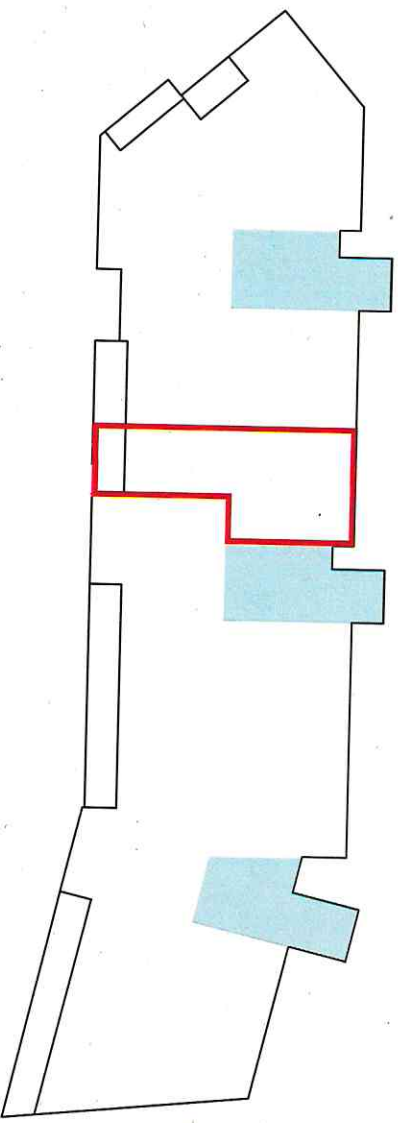


INFORMATION

Project/Client:	Residential Development 2/ Central Road, Carrington Commercial Homes	Project No:	HE21/0007
Drawn By:	1/1/2021	Drawn By:	1/1/2021
Checked By:	10/2021	Checked By:	10/2021
Date:	10/2021	Date:	10/2021
Scale:	1:250	Scale:	1:250
File Name:	Plot 13	File Name:	Plot 13
Drawn By:	1/1/2021	Drawn By:	1/1/2021
Checked By:	10/2021	Checked By:	10/2021
Date:	10/2021	Date:	10/2021

THE **Train**
ARCHITECTURE + PLANNING **Harrington**
Edward

3 Bon Accord Crescent, Aberdeen, AB11 6XH
 Tel: 01224 584 277
 Email: info@the-train.co.uk
 Website: www.the-train.co.uk


© 2021 THE TRAIN ARCHITECTURE AND PLANNING CONSULTANTS LTD

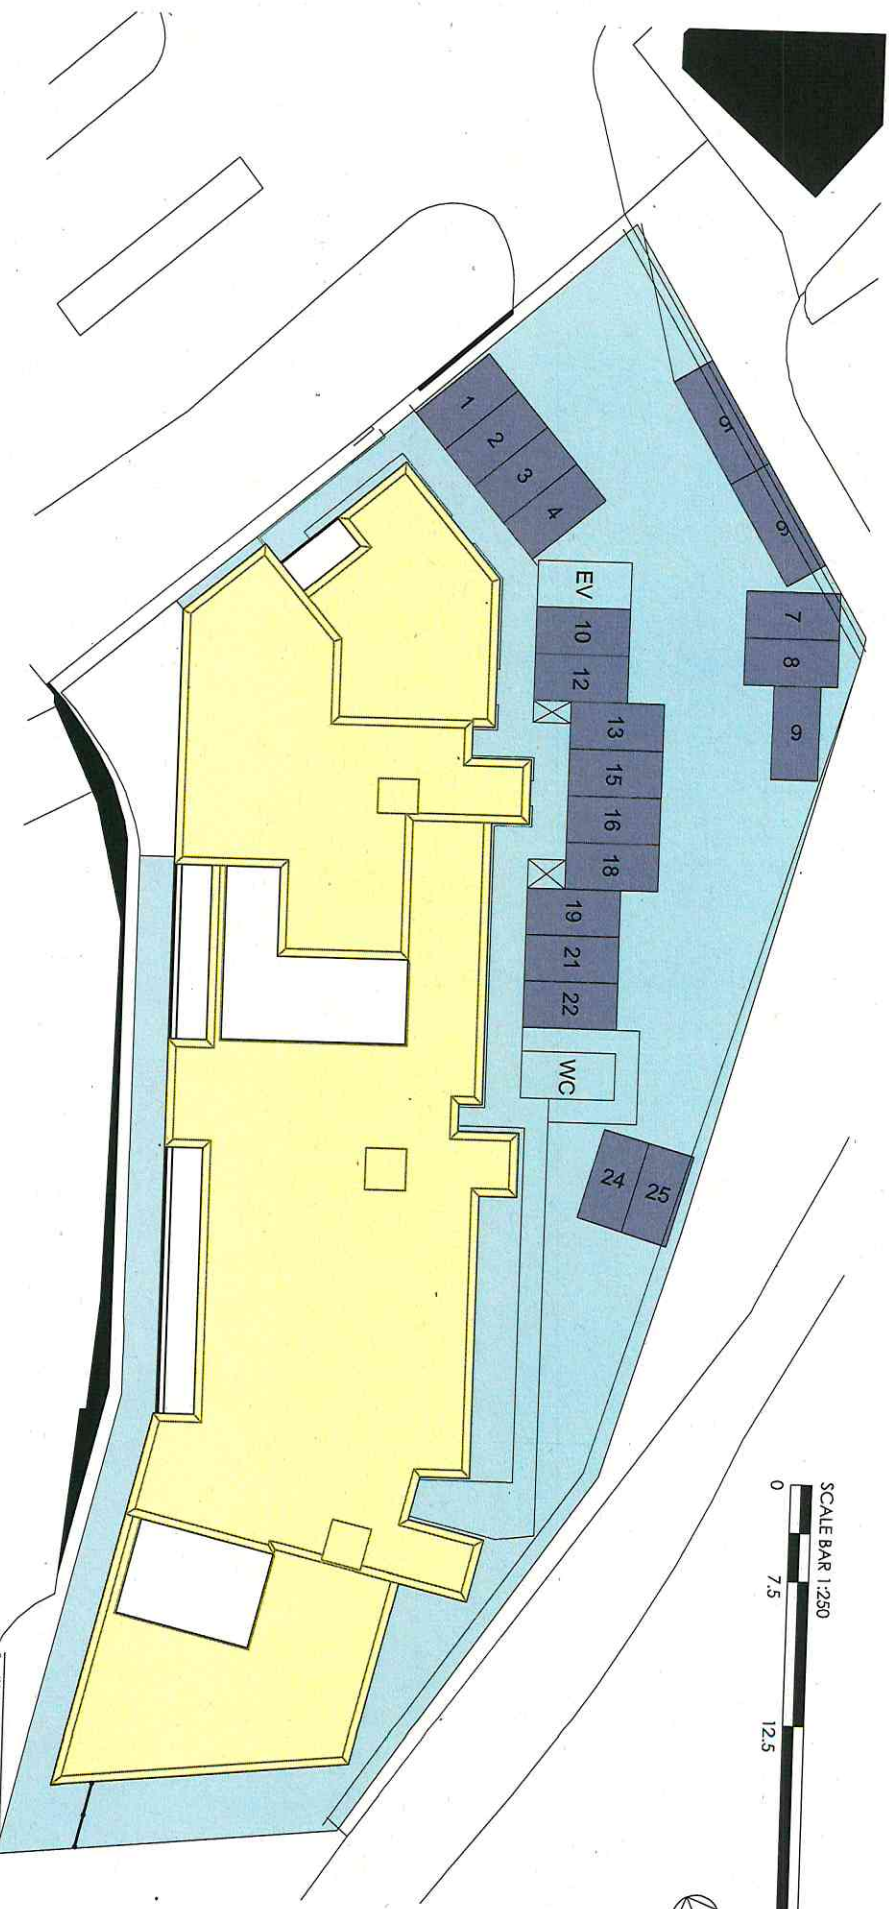

FIRST FLOOR PLAN - PLOT 14
 GROSS INTERNAL AREA = 81,42 sq.m

- Common Areas
- Private Parking
- Common Roof
- Plot Ownership

This drawing is for title purposes only,
 not for construction.

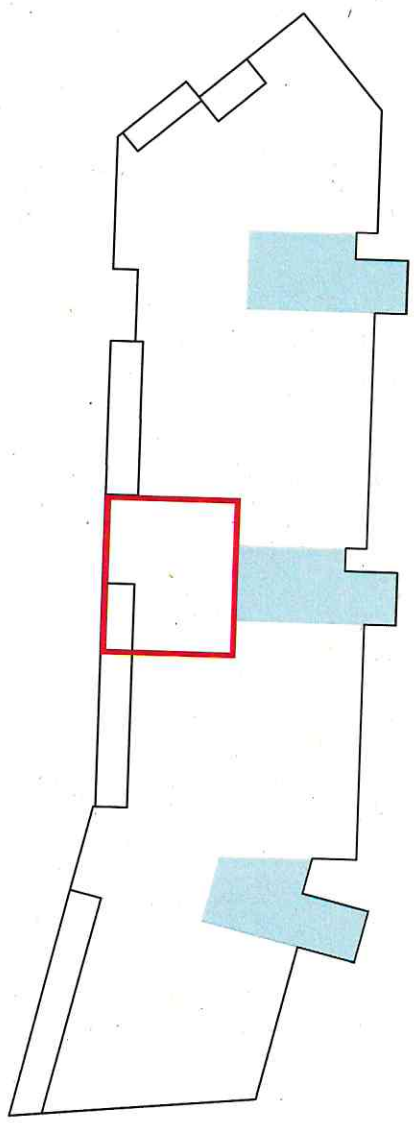


INFORMATION

Project/Client:	Residential Development 27 Lamorie Road, Edinburgh Commonwealth Homes	Project No:	HE21-007
Drawn by:	IG	Drawing No:	14-214
Checked by:	DM	Revision:	C
Scale:	1:250	Date:	04/2021
Title:	Quest	Drawn by:	IG
Plot:	14	Checked by:	DM
		Date:	10/2021
		Scale:	A4

THE ARCHITECTURE + PLANNING

Thain
Harrington
Edvard


3 Bon Accord Crescent, Aberdeen, AB11 8KH
 Tel: 01224 84327
 Email: info@thain.co.uk
 2020/2021: Registered Architects

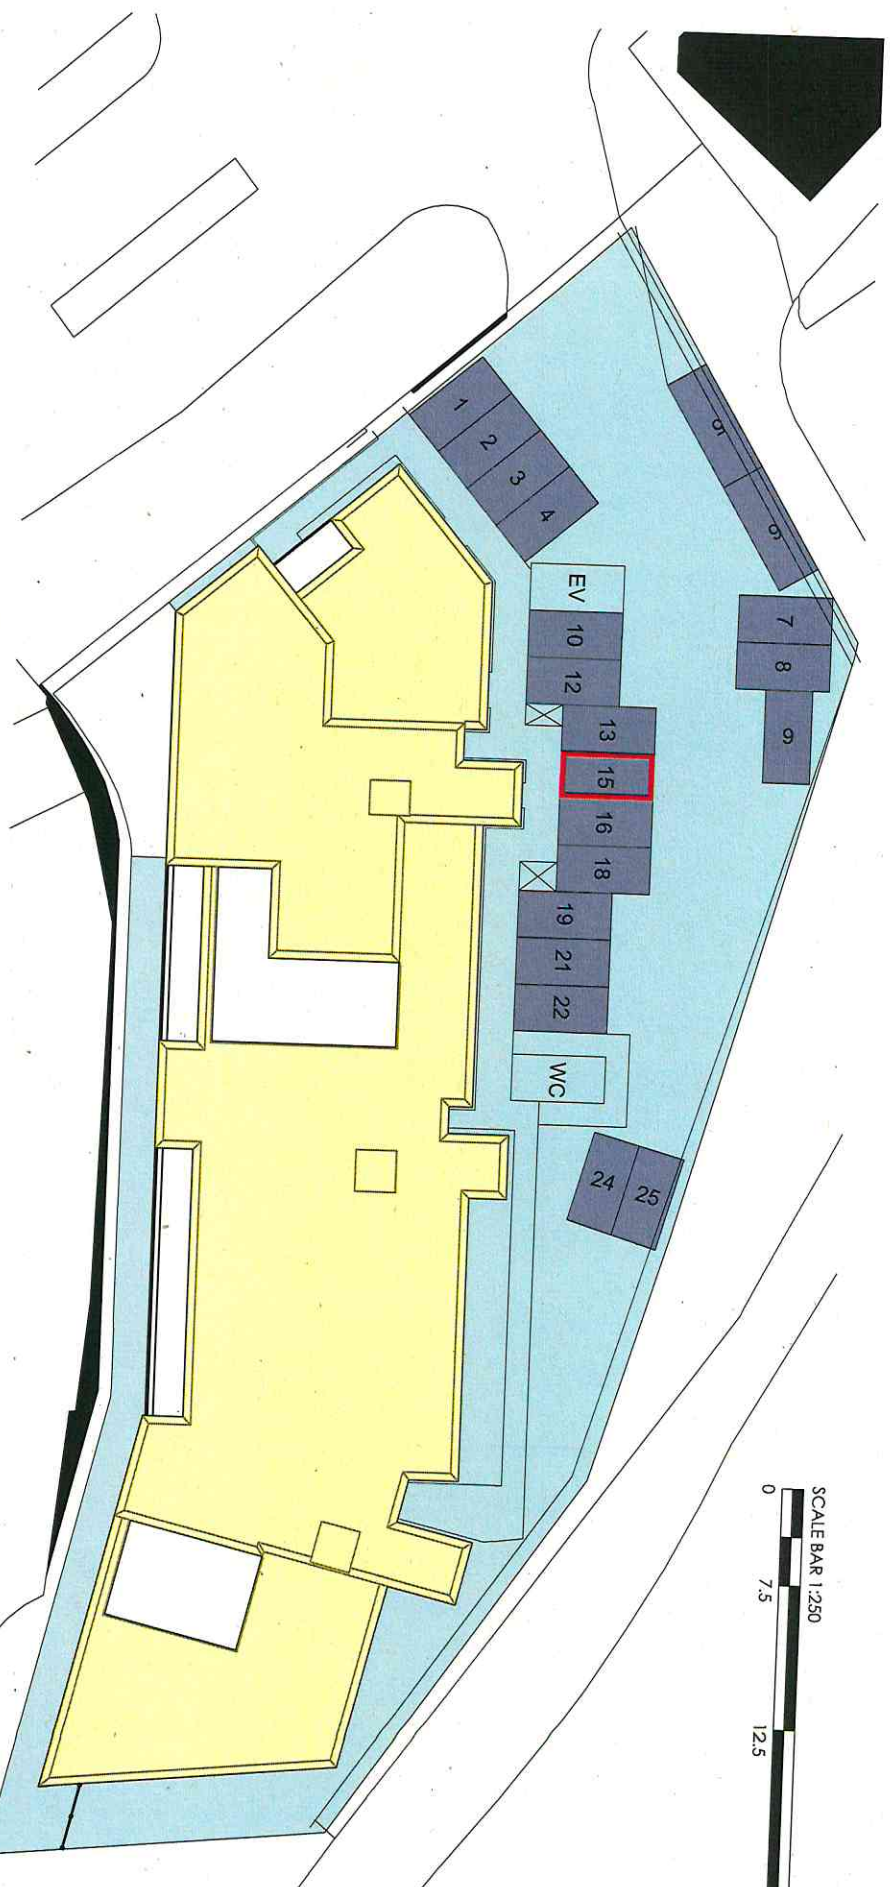

FIRST FLOOR PLAN - PLOT 15
 GROSS INTERNAL AREA = 96,56 sq.m

- Common Areas
- Private Parking
- Common Roof
- Plot Ownership

This drawing is for title purposes only,
 not for construction.

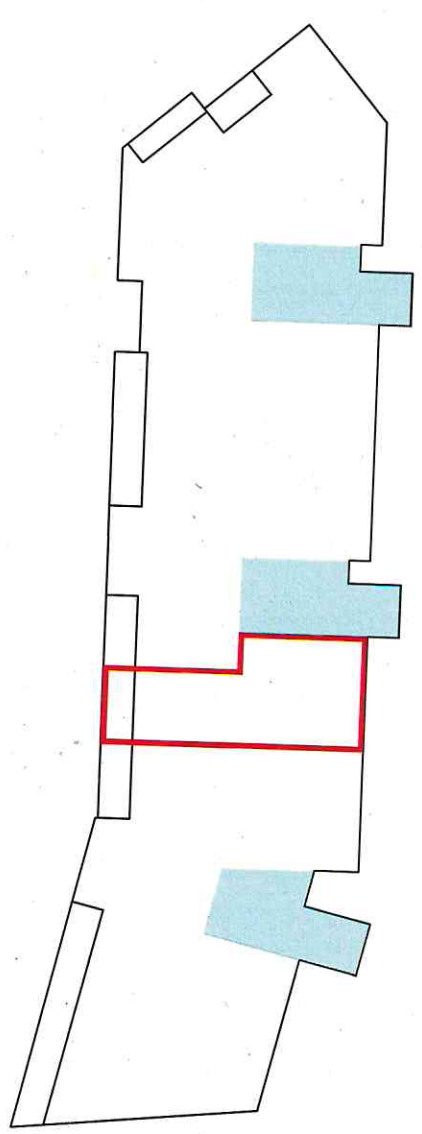

1:10/21	1:10/21	1:10/21	1:10/21
1:10/21	1:10/21	1:10/21	1:10/21
1:10/21	1:10/21	1:10/21	1:10/21
1:10/21	1:10/21	1:10/21	1:10/21

INFORMATION

Project/Client: Residential Development
 27 Lorne Road, Edinburgh
 Commercial Homes

Project No: TRH21-007
 Drawing No: 11-1115
 Revision: 8


Scale: 1:250 @ A3
 Drawn by: GMR
 LG
 19/2021
 Checked by: DMR
 NE
 10/2021

Title Sheet: Plot 15

THE
 ARCHITECTURE + PLANNING

Thain
 Harrington
 Edvard


3 Bon Accord Crescent, Aberdeen, AB11 6XH
 Tel: 01224 634377
 Email: info@the-arch.co.uk
 228B, 12B, 19F-20F, 20A
 6 The Meadows, Riverside, Colindale, London, NW9 1LS
 6 The Meadows, Riverside, Colindale, London, NW9 1LS

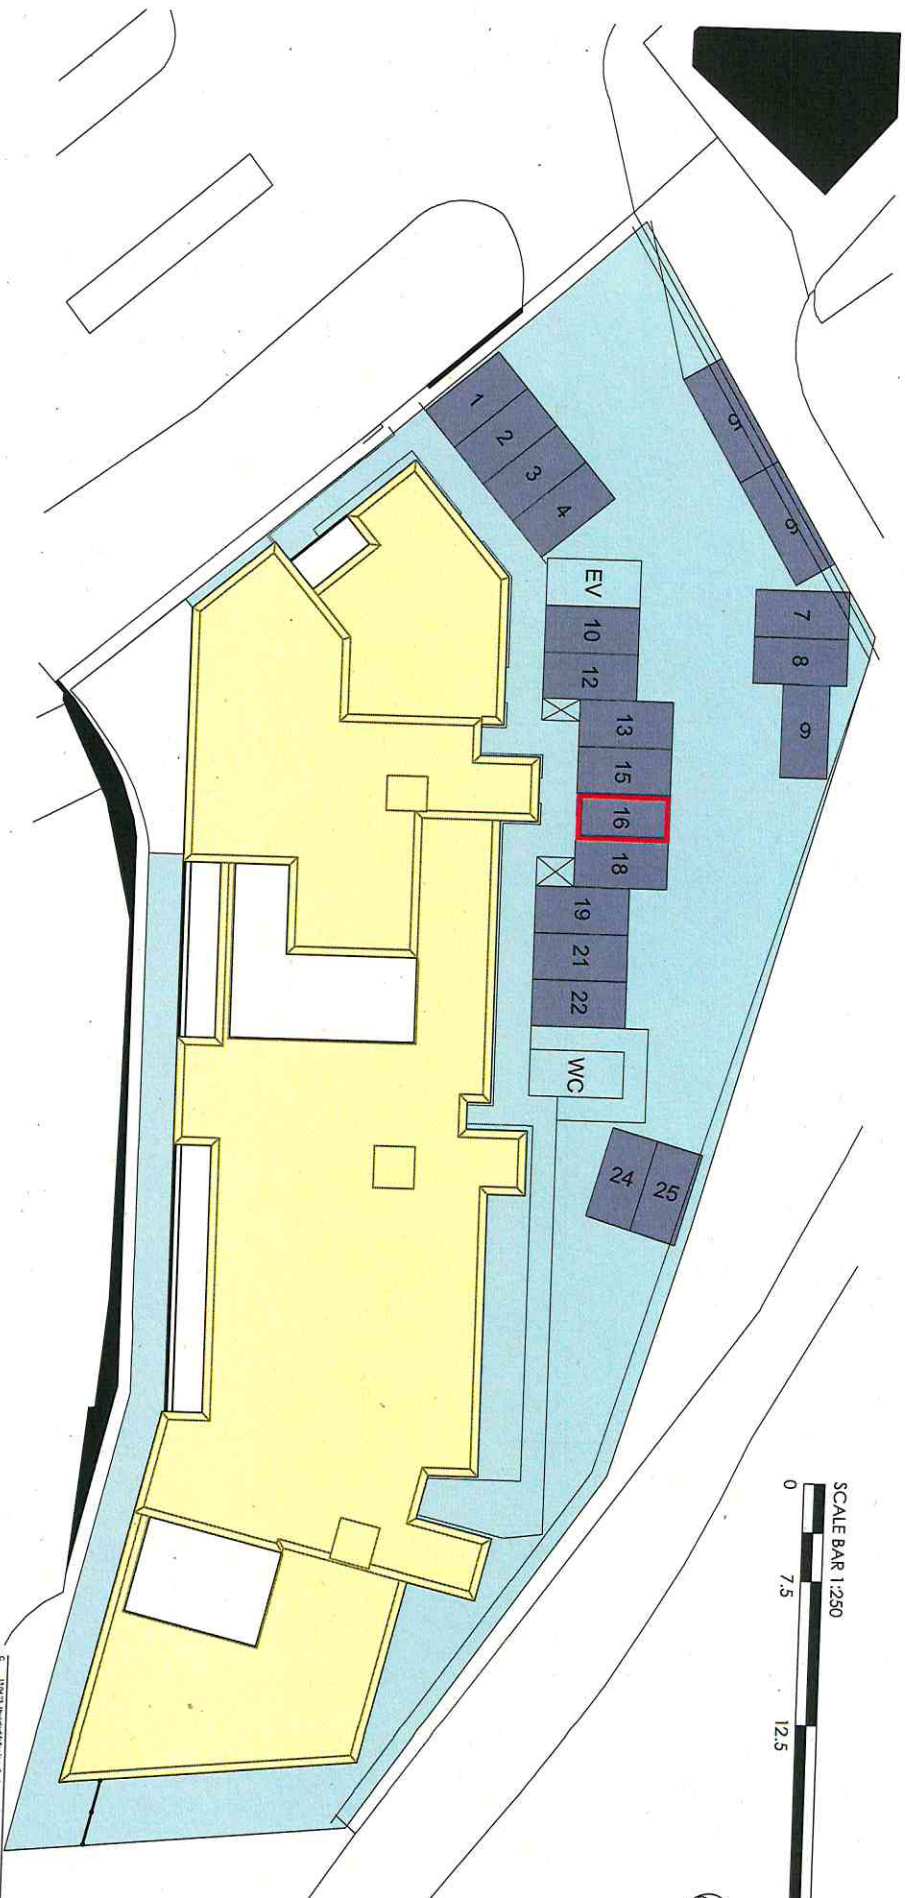

SECOND FLOOR PLAN - PLOT 16
GROSS INTERNAL AREA = 94.35 sq.m

- Common Areas
- Private Parking
- Common Roof
- Plot Ownership

This drawing is for title purposes only,
not for construction.

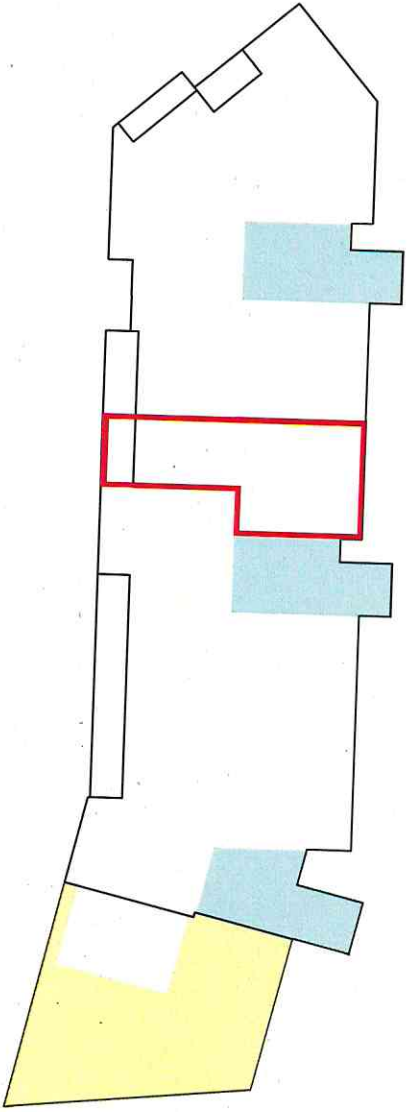

NO.	DESCRIPTION	DATE	BY
1	Issue for Information	10/09/2021	IG
2	Issue for Information	10/09/2021	IG
3	Issue for Information	10/09/2021	IG


INFORMATION

Project Name: HEB12007
 Project Client: HEB12007
 Project Address: 27 Lorrick Road, Strathguthrie
 Architect: HARRINGTON EDWARD ARCHITECTURE + PLANNING
 Scale: 1:250
 Date: 10/09/2021

Drawn By: IG
 Checked By: DM
 Date: 10/09/21




3 Ben Accord Crescent, Aberdeen, AB11 6AH
 Tel: 01224 941 977
 Email: info@heap.co.uk
 Website: www.heap.co.uk

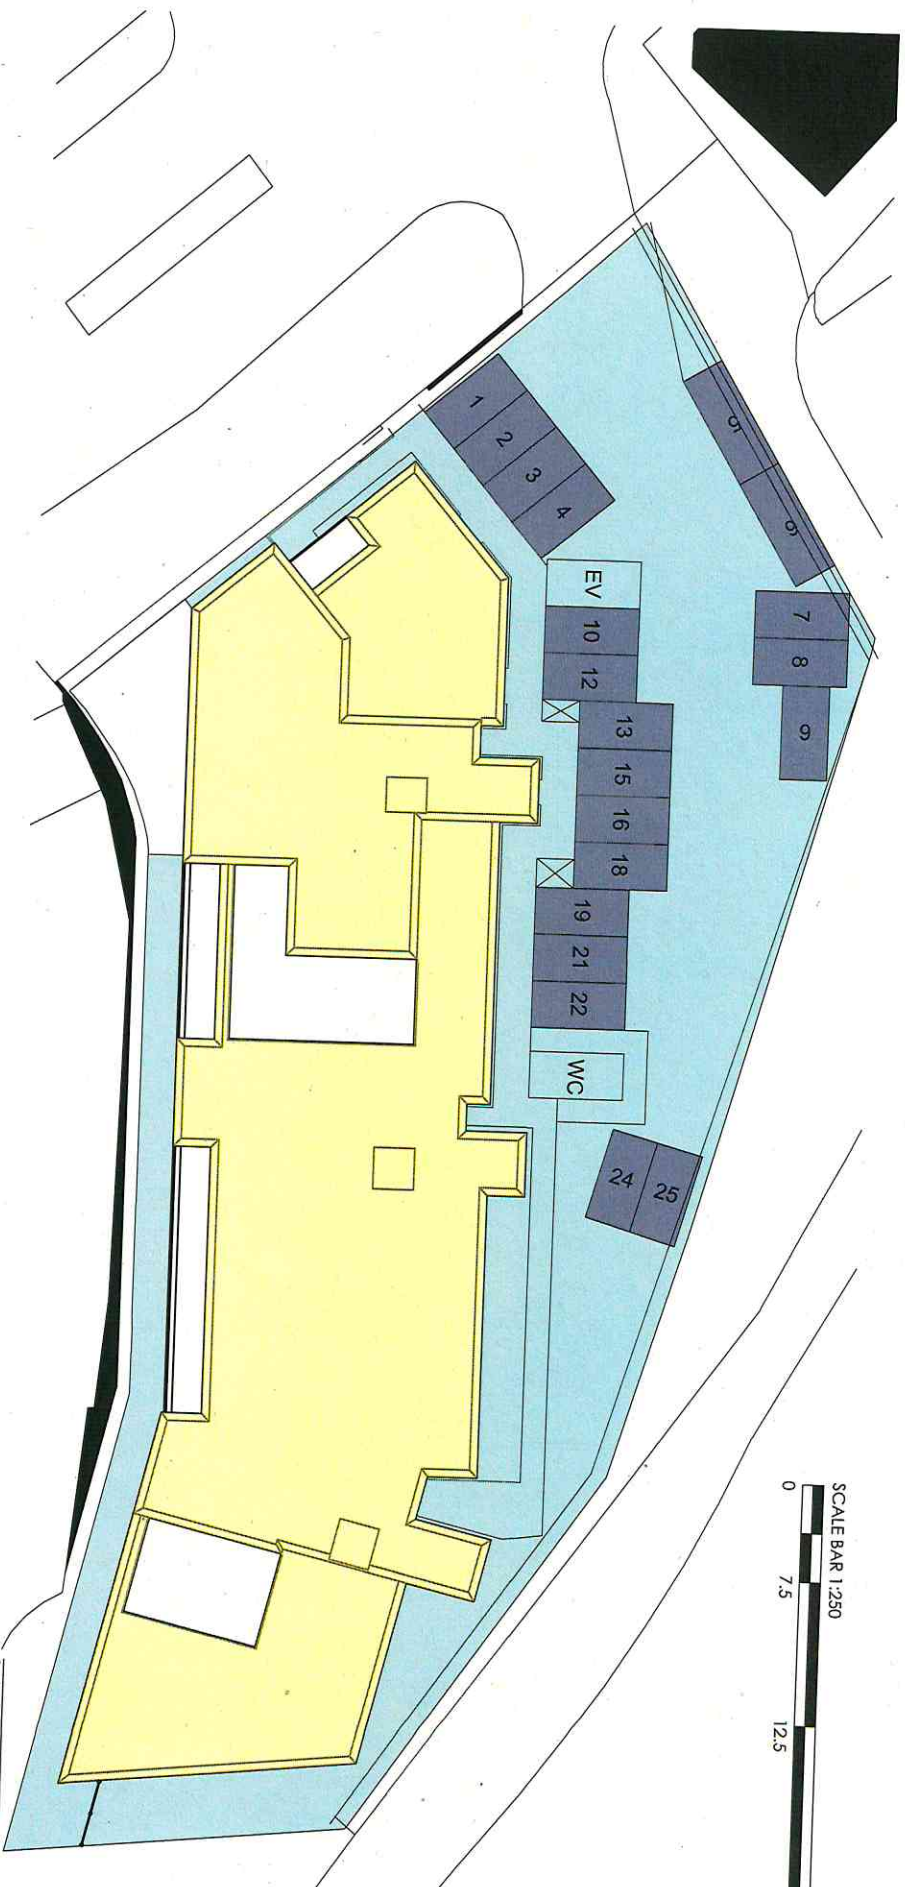

SECOND FLOOR PLAN - PLOT 17
 GROSS INTERNAL AREA = 81,42 sq.m

- Common Areas
- Private Parking
- Common Roof
- Plot Ownership

This drawing is for title purposes only,
 not for construction.

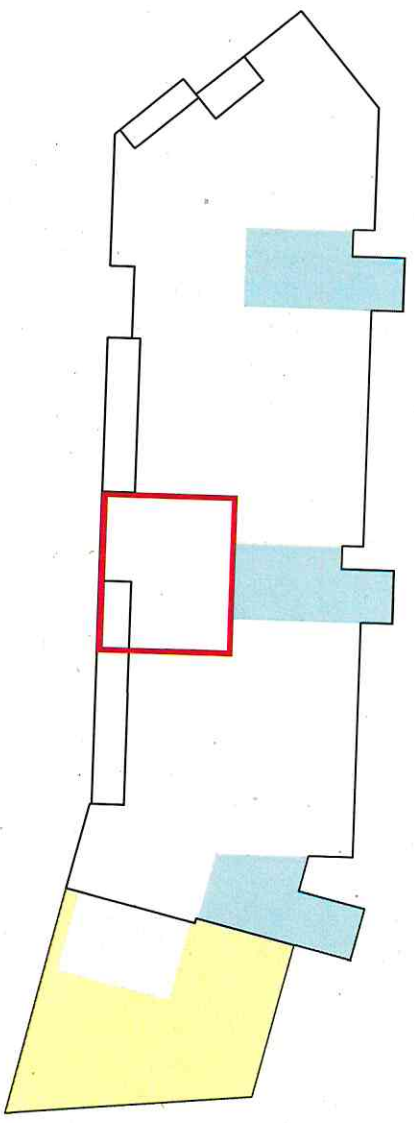

SCALE BAR 1:250



Rev	Description	By	Check	Date
1	Issue for Construction	GD	NE	
2	Issue for Construction	GD	NE	
3	Issue for Construction	GD	NE	
4	Issue for Construction	GD	NE	
5	Issue for Construction	GD	NE	

INFORMATION

Project/Client: Residential Development
 27 Lorne Road, Edinburgh
 Commercial Homes

Project No: RH210007
 Drawing No: 4-217
 Revision: C



Drawing Title	Scale	Date
Plot 17	1:250	10/2021
Checked by:	GD	10/2021
Drawn by:	NE	10/2021

THE ARCHITECTURE + PLANNING

Thain Harlington
 Edward

3 Bon Accord Crescent, Aberdeen, AB11 1KH
 Tel: 01224 664 277
 Email: info@thainharlington.co.uk
 Website: www.thainharlington.co.uk


© 2021 THAIN HARLINGTON ARCHITECTS AND PLANNING CONSULTANTS LIMITED

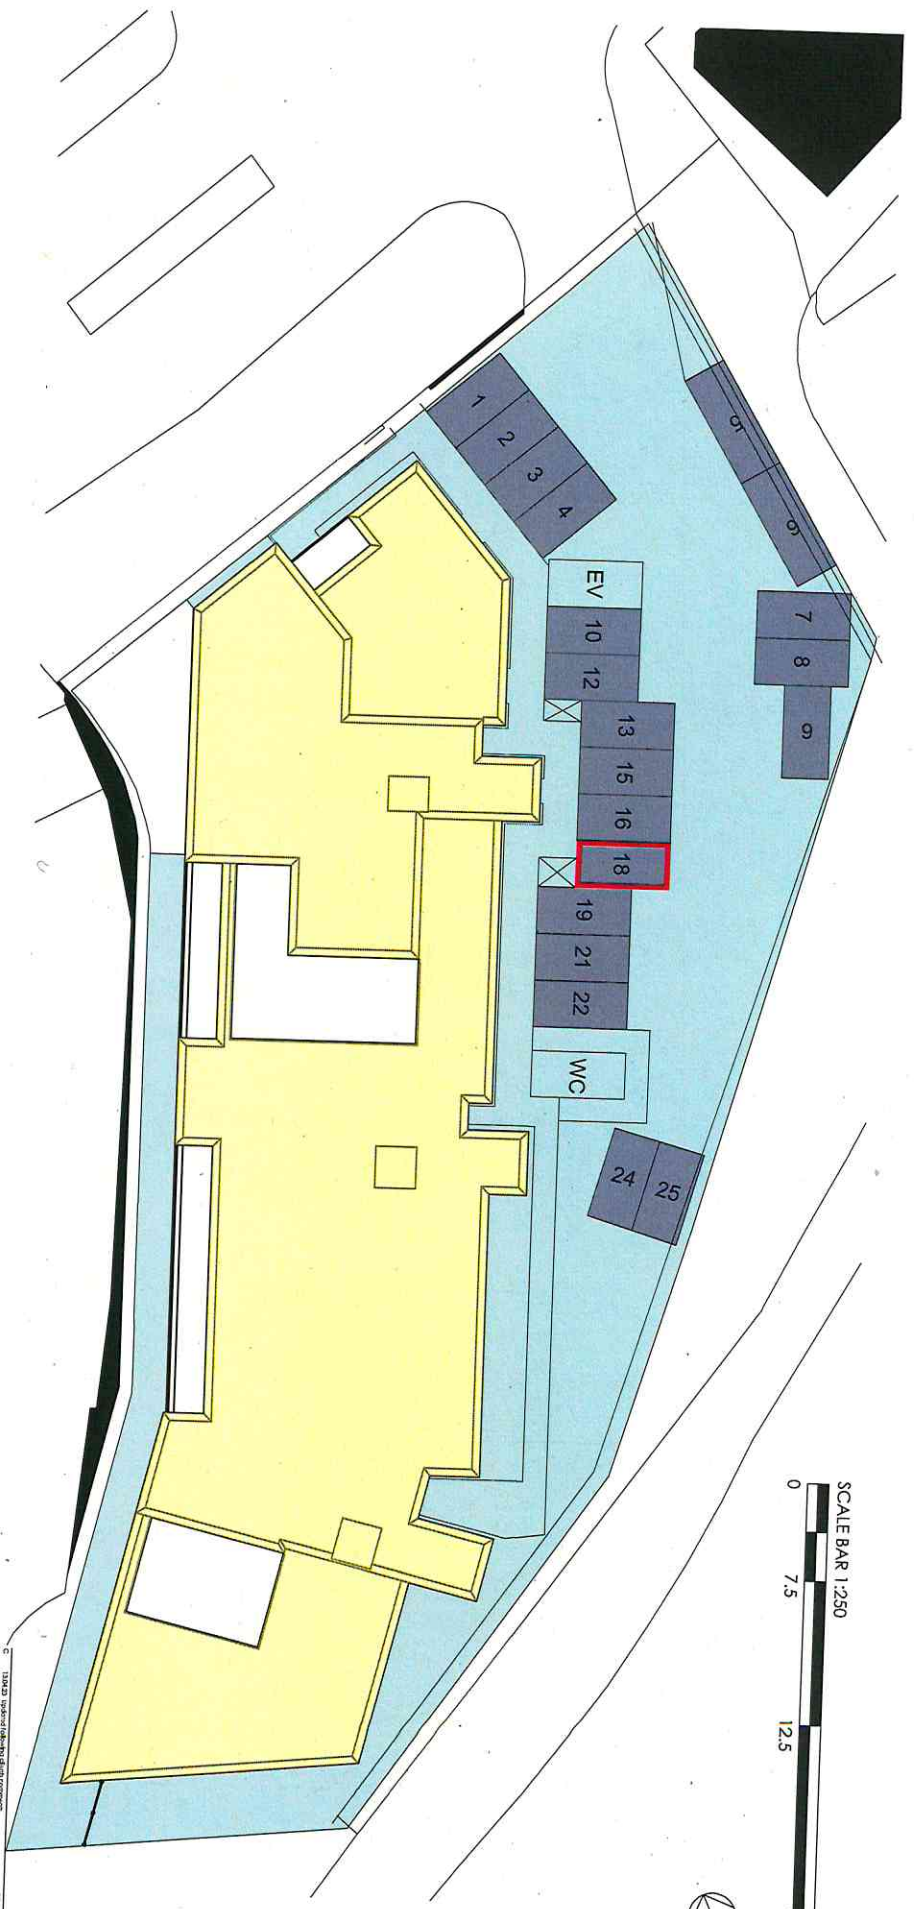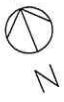

SECOND FLOOR PLAN - PLOT 18
 GROSS INTERNAL AREA = 96.56 sq.m

- Common Areas
- Private Parking
- Common Roof
- Plot Ownership

* This drawing is for title purposes only,
 not for construction.

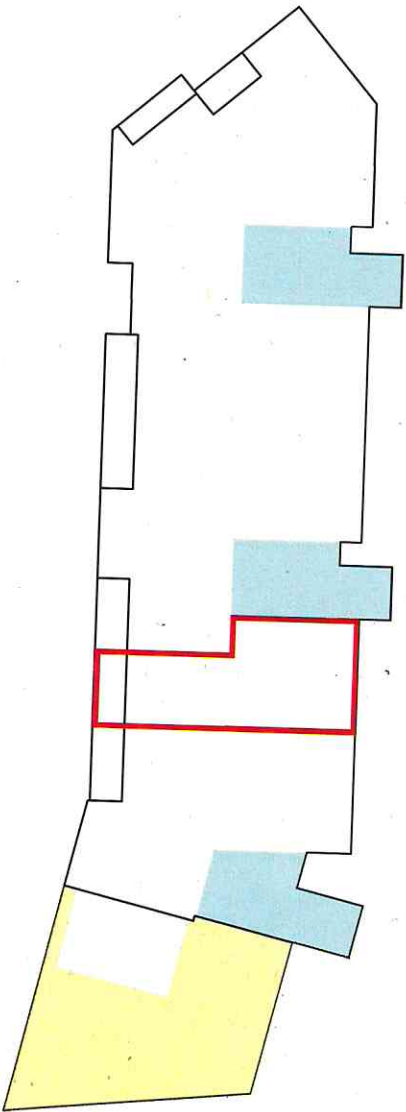

Client	130623 - 1st Floor (B&V) Living Complex	LO	NE
Project No	202122 Residential Working	LO	NE
Rev	0006	LO	NE
Drawn by	DL	LO	NE
Checked by	DL	LO	NE



INFORMATION

Project/Client	Project No	Scale	8 A3
Residential Development	1121-007	Title Date	1/20
27 Linnick Road, Edinburgh	14-118	Drawn by	DL
Compendium Homes	Residence	LG	10/2021
		Checked by	DL
		NE	10/2021

THE **Train**
ARCHITECTURE + PLANNING **Harrington**
Edvard

3 Ben Accord Crescent, Aberdeen, AB11 4XH
 Tel: 01224 884 877
 Email: info@the-train.co.uk
 2020/2021, 10/2021


© 2021 THE TRAIN ARCHITECTURE + PLANNING

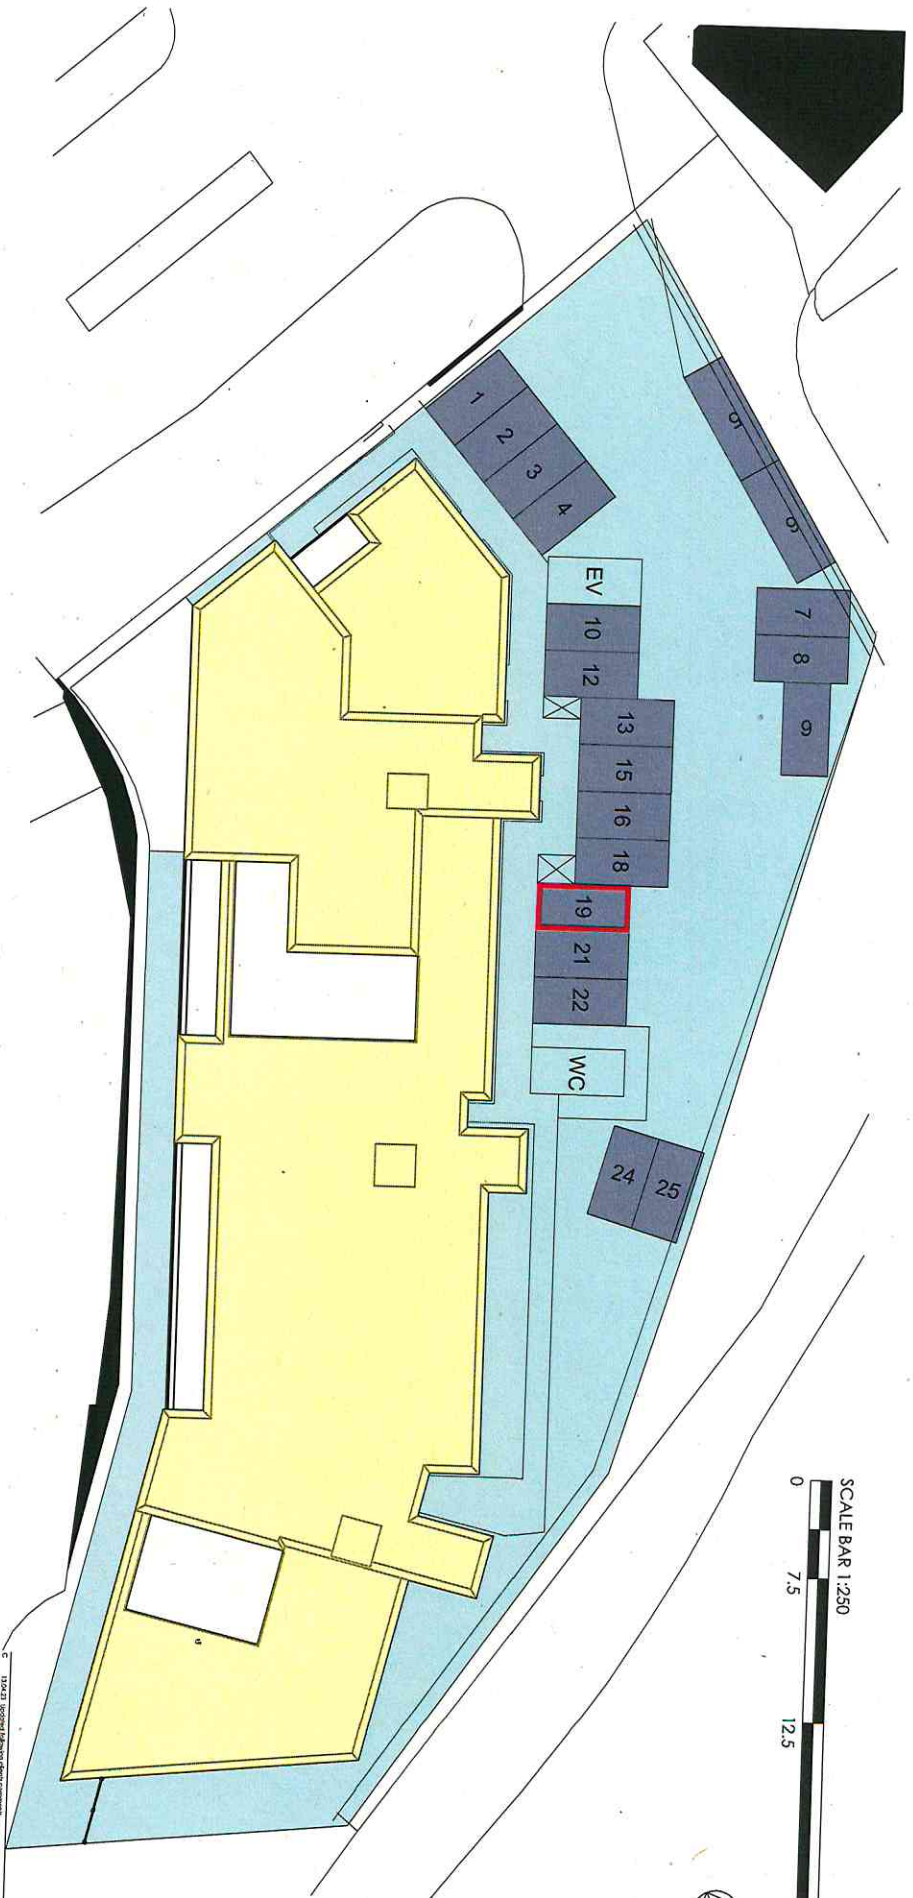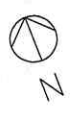

GROUND FLOOR PLAN - PLOT 19
GROSS INTERNAL AREA = 99.89 sq.m

- Common Areas
- Private Parking
- Common Roof
- Plot Ownership

This drawing is for title purposes only,
not for construction.

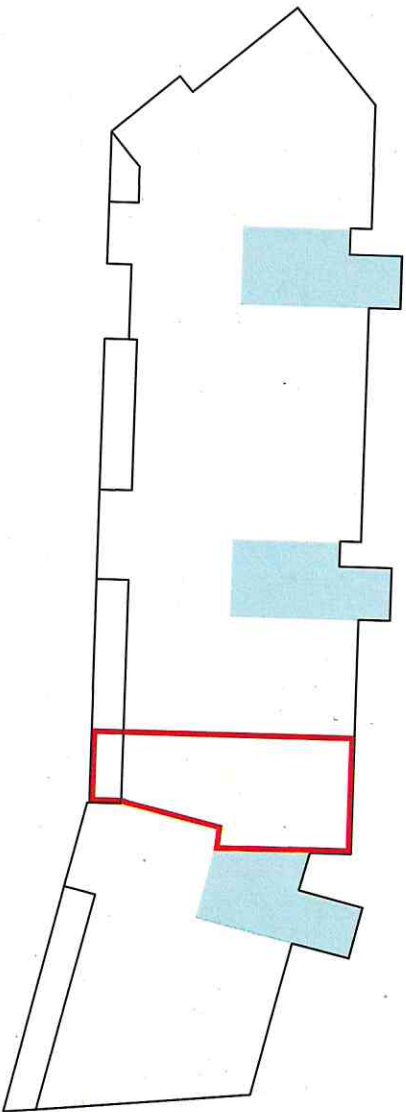

INFORMATION




<p>130623 Residential Planning Application 2018/1 Planning Consent Plot 19, 25m, 25m</p>		<p>09 11 12 13 14 15 16 17 18 19 20 21 22 23 24 25</p>
<p>Project/Client: Residential Development 27 Lumsden Road, Edinburgh Commercial Homes</p>		<p>Project No: 1851/007 LIC/19 Revision: C</p>
<p>Drawn by: Title Desk Plot 19</p>		<p>Scale: 1:250 Drawn By: 10/2021 Date: 10/2021 Checked by: 10/2021</p>

THE **Thain**
ARCHITECTURE + PLANNING **Herrington**
Edinburgh

3 Bon Accord Crescent, Aberdeen, AB11 8JH
Tel: 01224 91277
Email: info@the-thain.co.uk
222/223 The Square, Aberdeen
© THE ARCHITECTURE BOARD CONTRACT ARCHITECTS AND TOWN PLANNING CONSULTANTS LIMITED

GROUND FLOOR PLAN - PLOT 20
 GROSS INTERNAL AREA = 84.46 sq.m

- Common Areas
- Private Parking
- Common Roof
- Plot Ownership

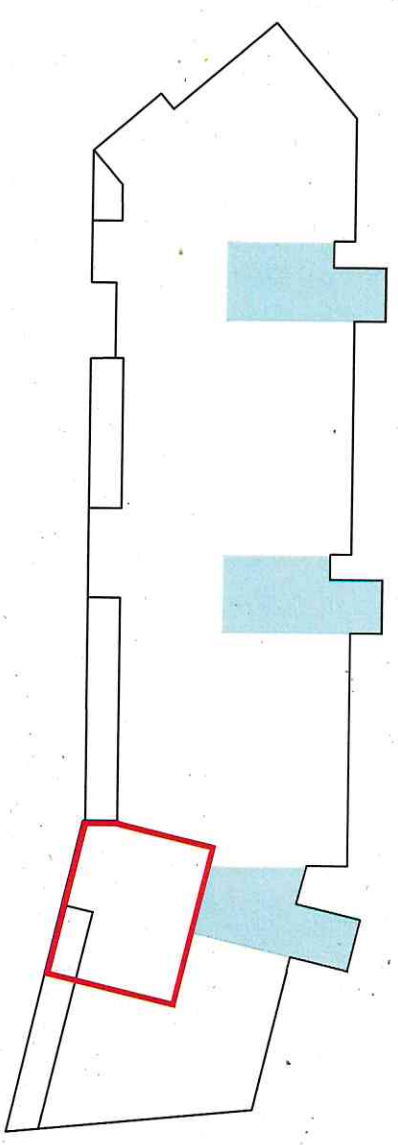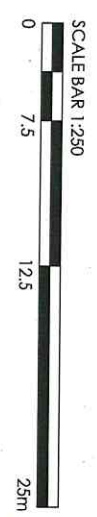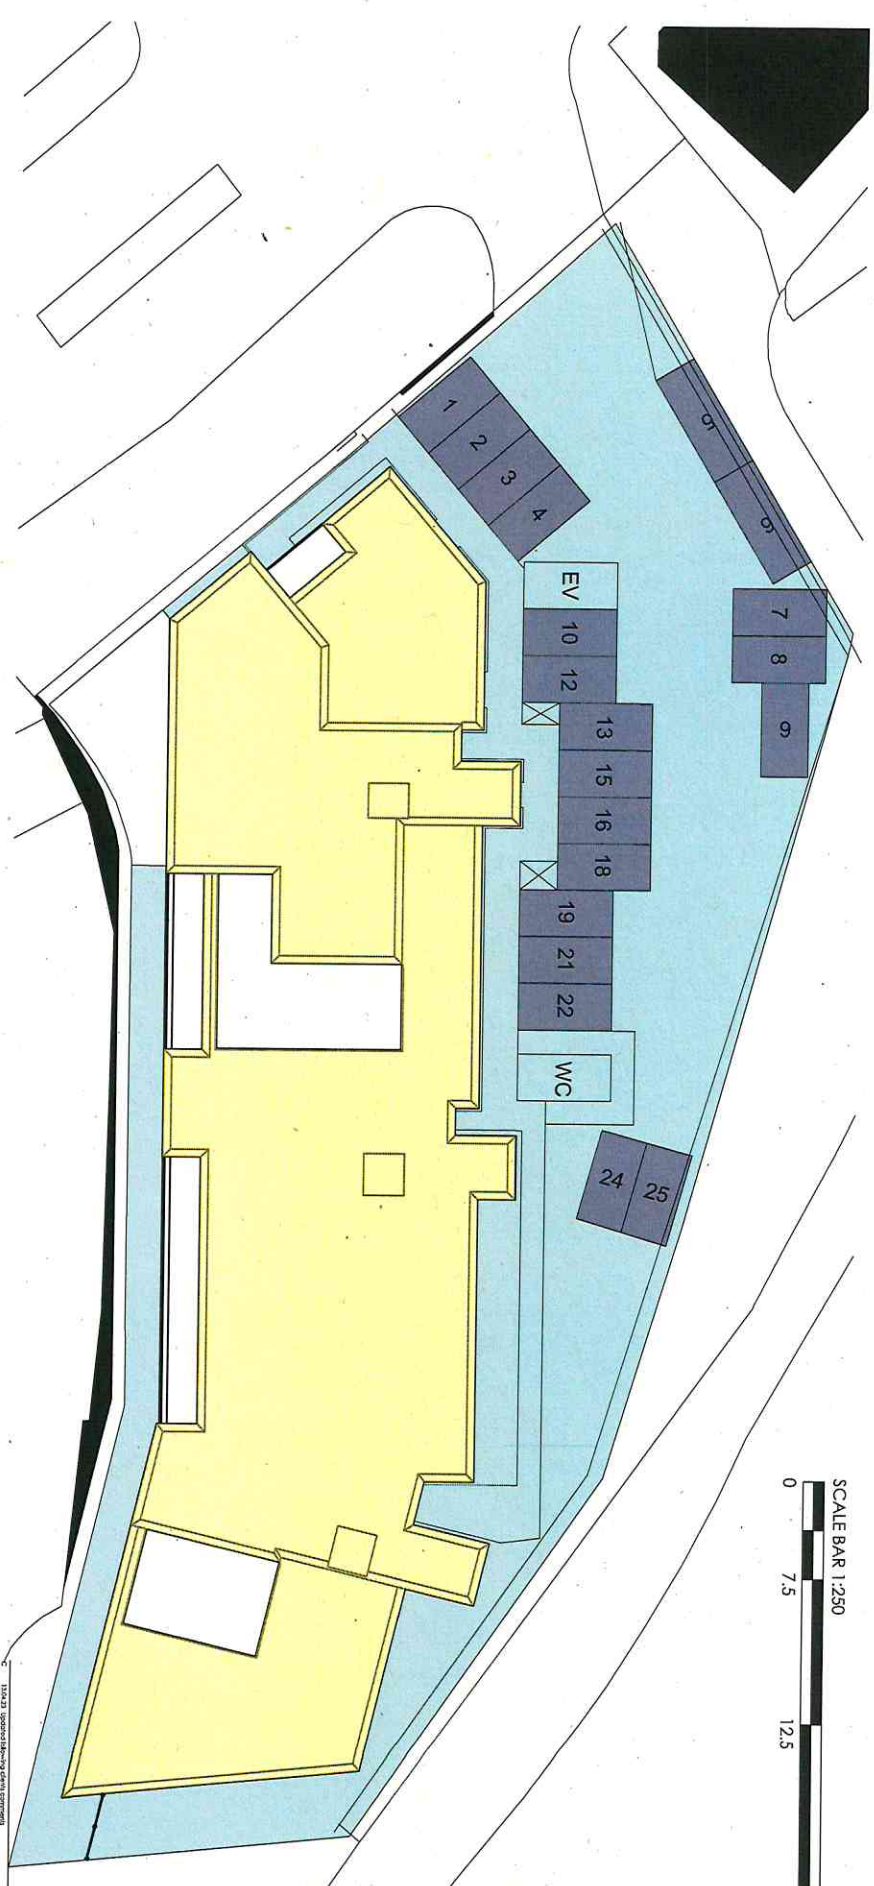

INFORMATION

Project No:	100423	100423/01/01/01/01/01/01/01	10 - NE
Client:	2023/23	2023/23	10 - NE
Issue:	0001	0001	10 - NE
Drawn:	0001	0001	10 - NE
Checked:	0001	0001	10 - NE

PROJECT INFORMATION

Project Name:	Residential Development at Conker Road, Edinburgh
Project No:	100423
Client:	Commonwealth Homes
Scale:	1:250
Date:	09/24
Drawn By:	IC
Checked By:	IC
Date:	10/2023
Scale:	1:250

THE **Thain**
 ARCHITECTURE + PLANNING
 Harrington
 Edward

3 Bon Accord Crescent, Aberdeen, AB11 6XH
 Tel: 01224 841277
 Email: info@the-thain.co.uk
 Website: www.the-thain.co.uk

© THE INFORMATION CONTAINED HEREIN IS UNCLASSIFIED AND NOT FOR PUBLICATION WITHOUT THE WRITTEN PERMISSION OF THE ARCHITECT.

This drawing is for title purposes only, not for construction.



1	13/03/21	Revised Planning Application	01	01
2	20/03/21	Final Design	02	02
Rev.	Date	Description	By	Check
Rev.	Date	Description	By	Check

INFORMATION

Project/Client: Residential Development
27 Victoria Road, Edinburgh
Common/Plot Owners

Project No: H21/21
Drawing No: G-01
Revision: C


Drawing: Title Block
Plot 21

Scale: 1:250
Drawn by: LG
Checked by: DS



35m Accord Crescent, Aberdeen, AB11 6KH
01753 820000
01753 820001
01753 820002


This drawing is for title purposes only,
not for construction.

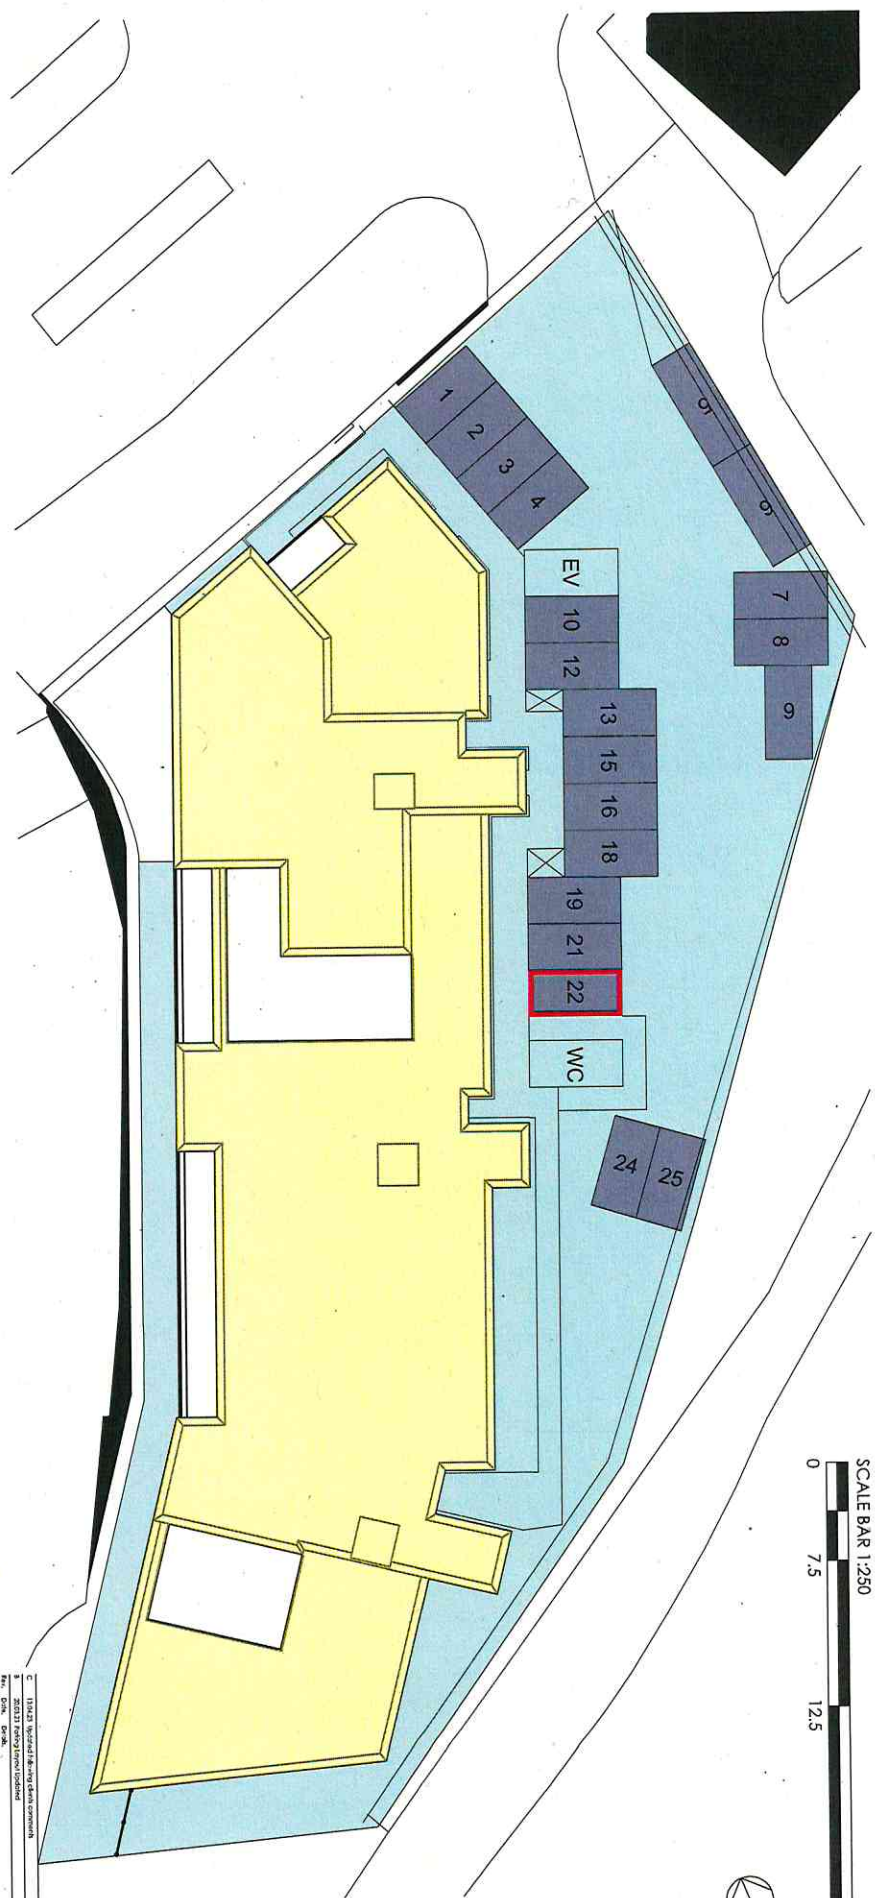

FIRST FLOOR PLAN - PLOT 22
GROSS INTERNAL AREA = 99.89 sq:m

- Common Areas
- Private Parking
- Common Roof
- Plot Ownership

This drawing is for title purposes only,
not for construction.

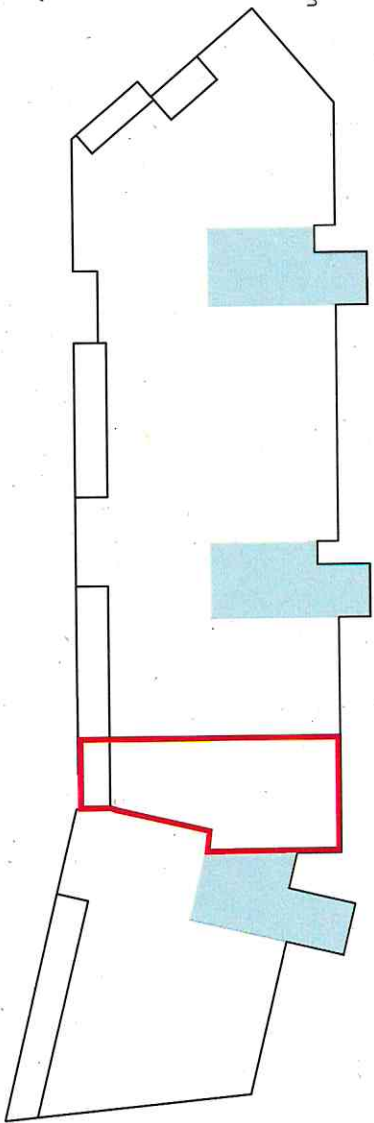

Project No:	TH21-007
Drawing No:	11-1222
Revision:	C
Project/Client:	Residential Development 27 Colinton Road, Edinburgh Commercial Homes
Drawn By:	IC
Checked By:	NE
Date:	10/2021


INFORMATION

Project/Client:	Residential Development 27 Colinton Road, Edinburgh Commercial Homes
Drawn By:	IC
Checked By:	NE
Date:	10/2021
Scale:	1:250
Drawn By:	IC
Checked By:	NE
Date:	10/2021

THE
ARCHITECTURE + PLANNING

Thain
Harrington
Edvard


3 Bow Accord Crescent, Aberdeen, AB11 6XH
Tel: 01224 844277
Email: info@thainharringtonedvard.co.uk
www.thainharringtonedvard.co.uk

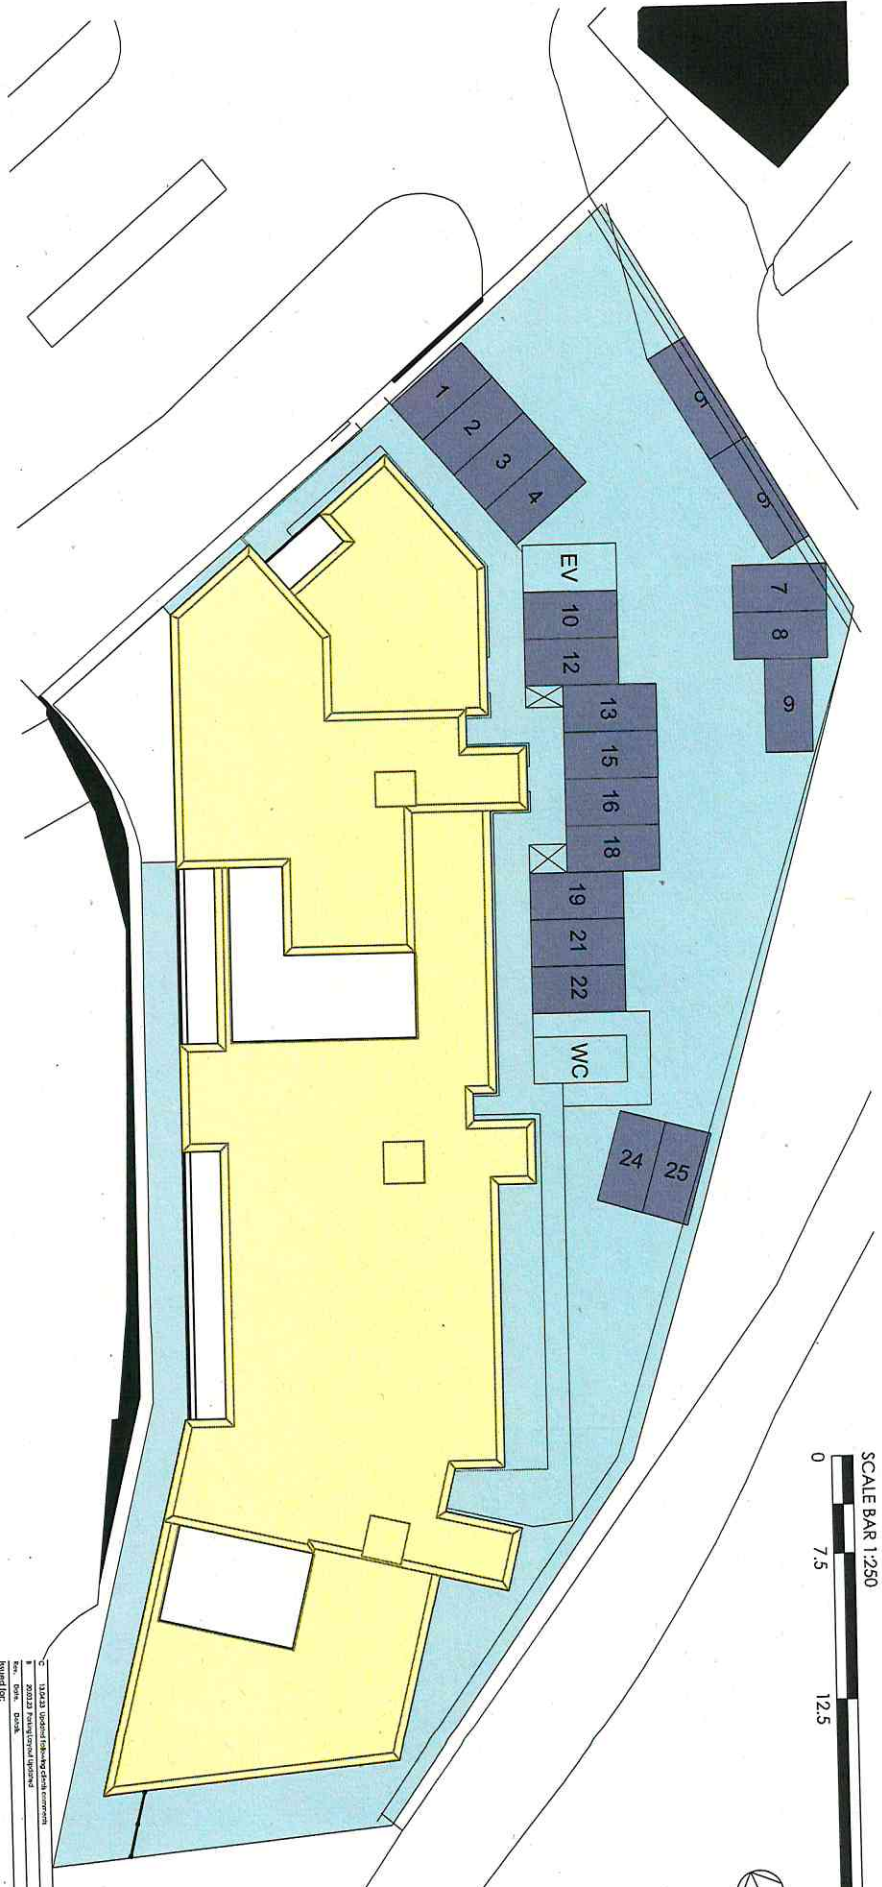

FIRST FLOOR PLAN - PLOT 23
GROSS INTERNAL AREA = 84.46 sq.m

- Common Areas
- Private Parking
- Common Roof
- Plot Ownership

This drawing is for title purposes only,
not for construction.

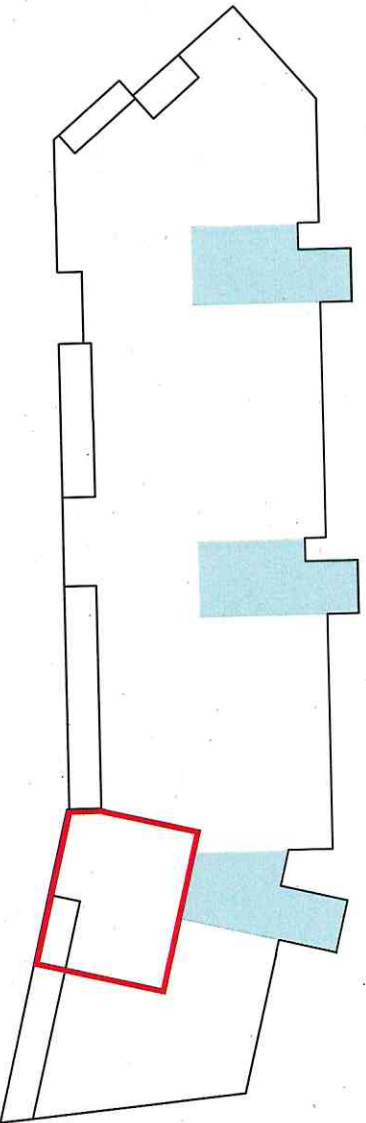


INFORMATION

Project/Client:	H&E21 10007	Project No:	H&E21 10007
Residential Development	27 Lonsdale Road, Edinburgh	Drawing No:	1-1-223
Commercial Homes		Revision:	C
Drawings:	Scale: 1:250	Sheet:	@ A3
Title Date:	Drawn By: 10/2/23	Date:	10/2/23
Plot 23	IG	Checked By:	10/2/23
	NE	Date:	10/2/23

THE **Thain**
ARCHITECTURE + PLANNING **Harrington**
Edward


3 Belford Crescent, Aberdeen, AB11 4KH
 Tel: 01224 814 277
 Email: info@thain.co.uk
 6 Thain Way, Aberdeen, AB11 4JH

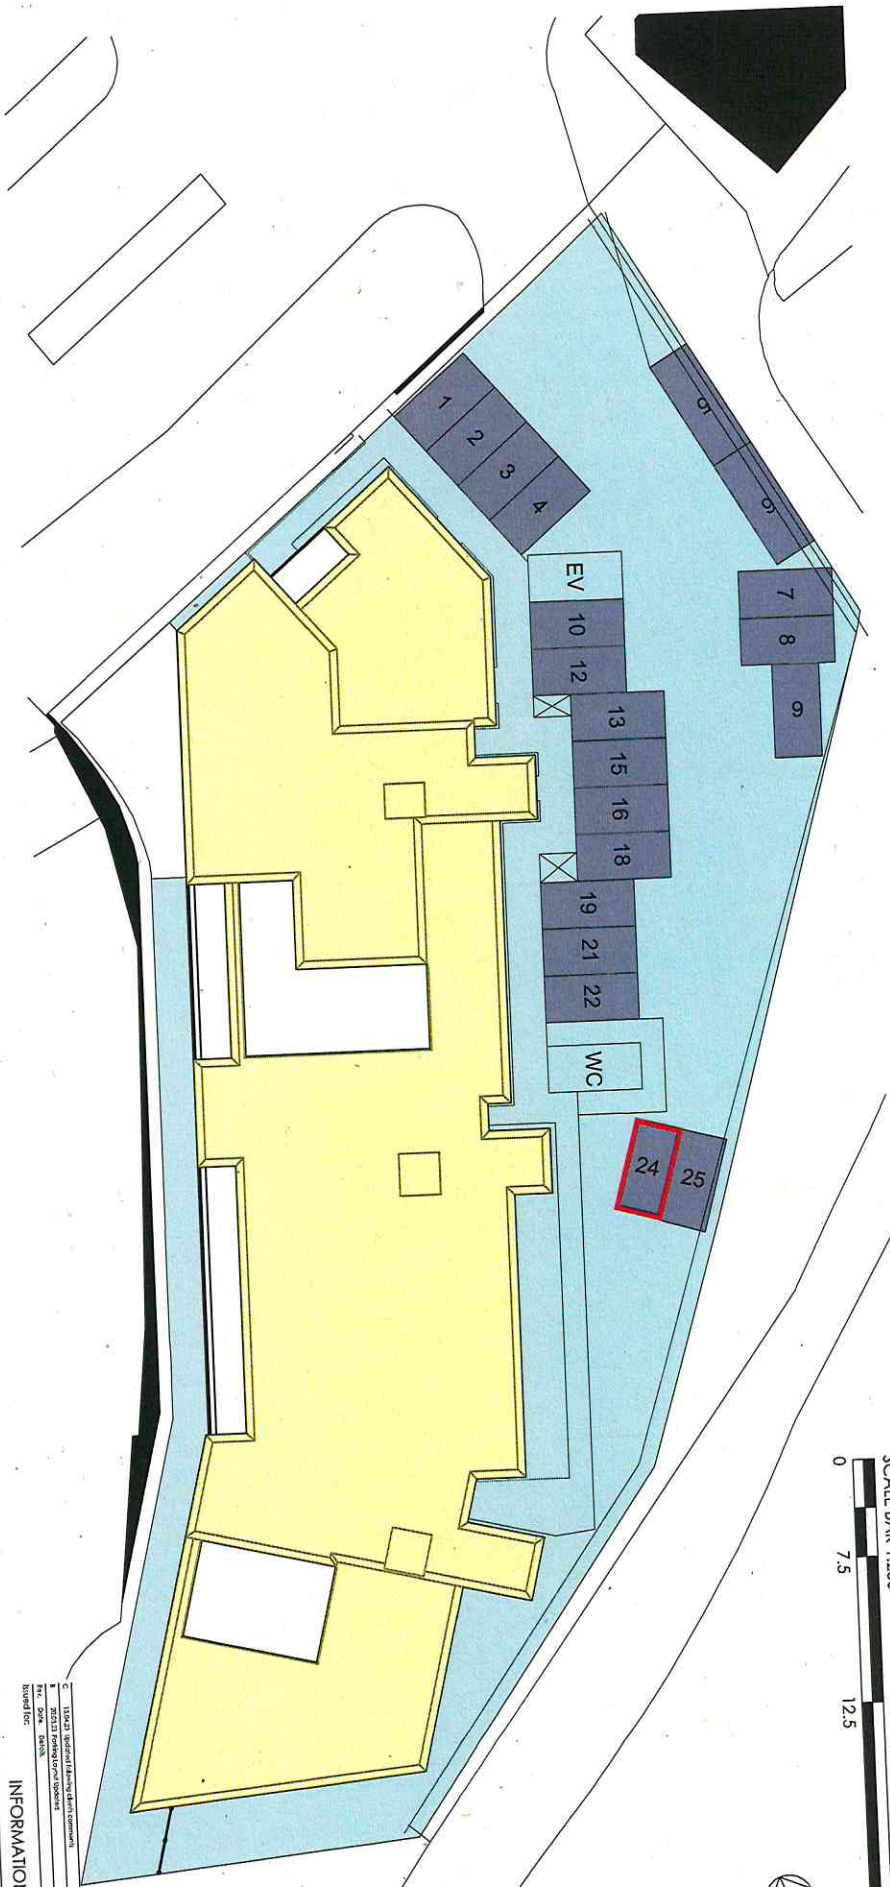

FIRST FLOOR PLAN - PLOT 24
 GROSS INTERNAL AREA = 136.06 sqm

- Common Areas
- Private Parking
- Common Roof
- Plot Ownership

This drawing is for title purposes only,
 not for construction.

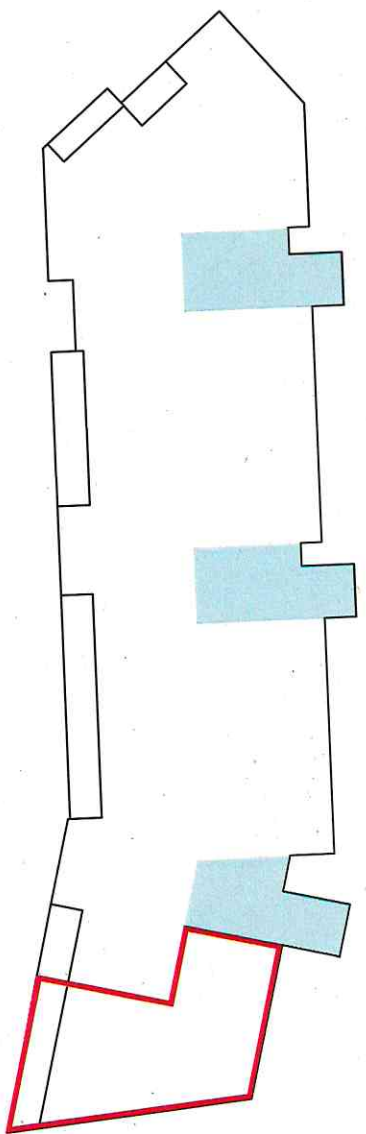

INFORMATION


Client	13A 23, 24, 25, 100	13	14
Project No:	TH21-007	10	11
Design No:	1-124	12	13
Revision:	C	14	15

Project/Client:	Residential Development 27 Lutetia Road, Edinboroagh Carrishall Homes	Project No:	TH21-007
Designing No:	1-124	Designing No:	1-124
Scale:	1:250	Scale:	1:250
Drawn By:	10/2021	Drawn By:	10/2021
Checked By:	10/2021	Checked By:	10/2021

THE ARCHITECTURE + PLANNING

Train Harrington Edward


3 Bon Accord Crescent, Aberdeen, AB1 1AH
 Tel: 01224 361377
 Email: info@the-arch.co.uk
 125, 126, 127,200

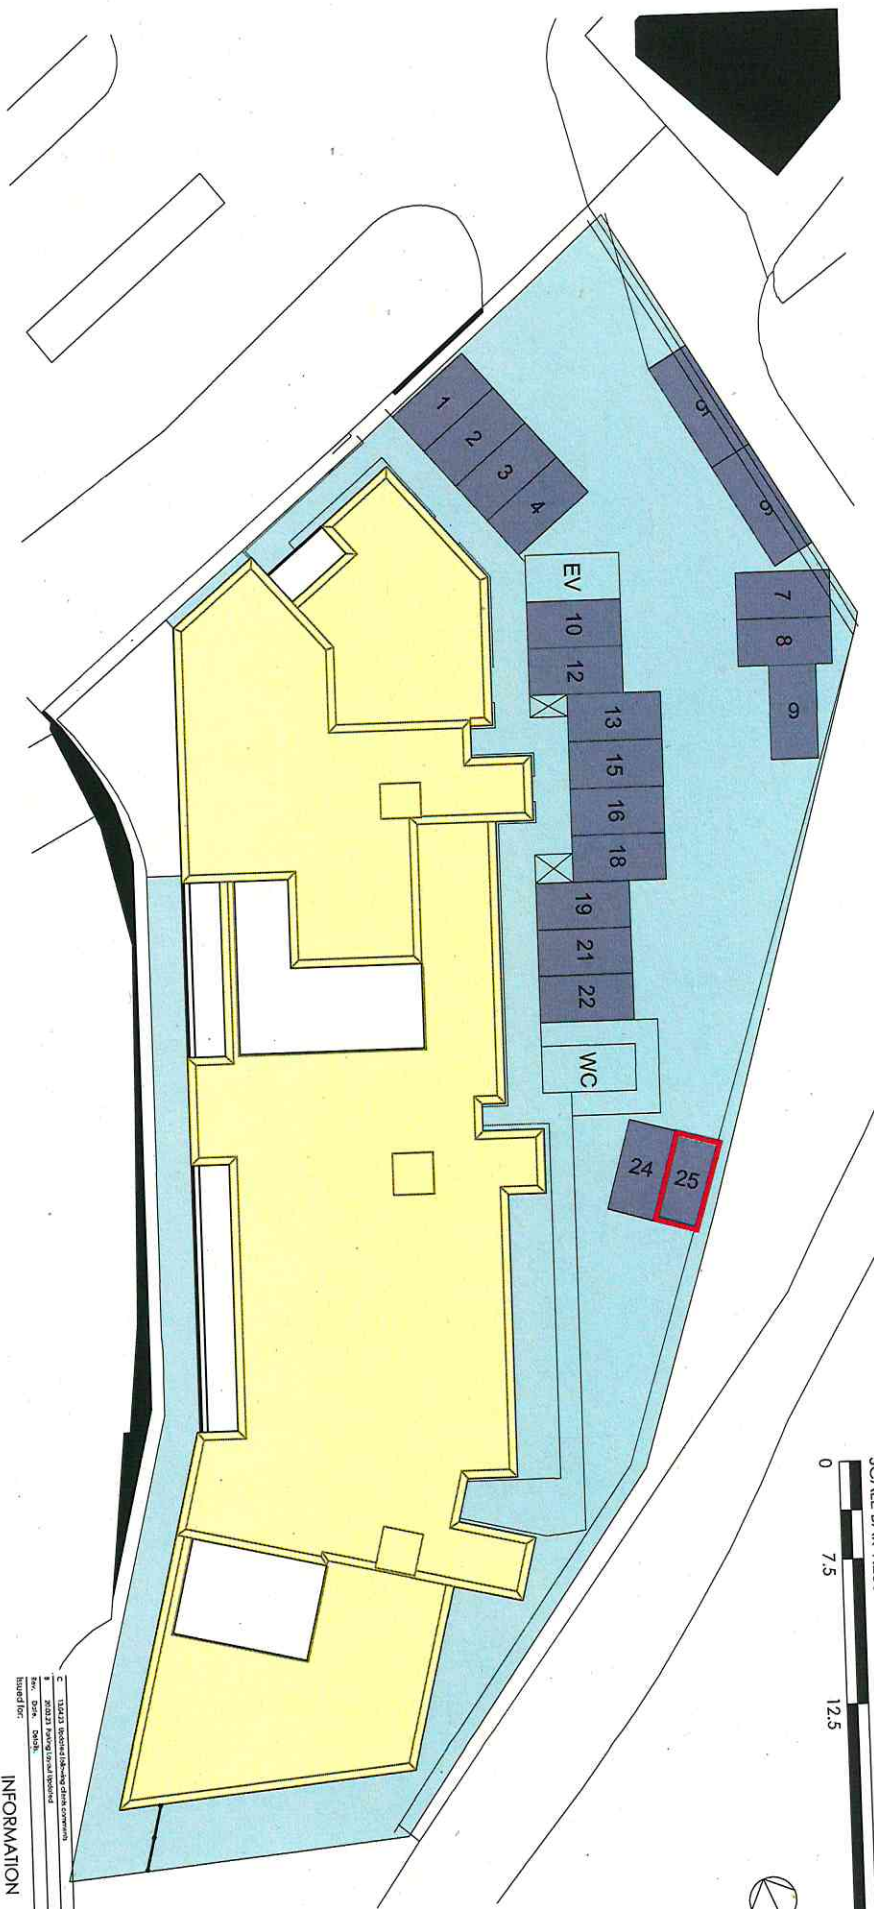

SECOND FLOOR PLAN - PLOT 25
 GROSS INTERNAL AREA = 184.01 sq.m

- Common Areas
- Private Parking
- Common Roof
- Plot Ownership

* This drawing is for title purposes only,
 not for construction.

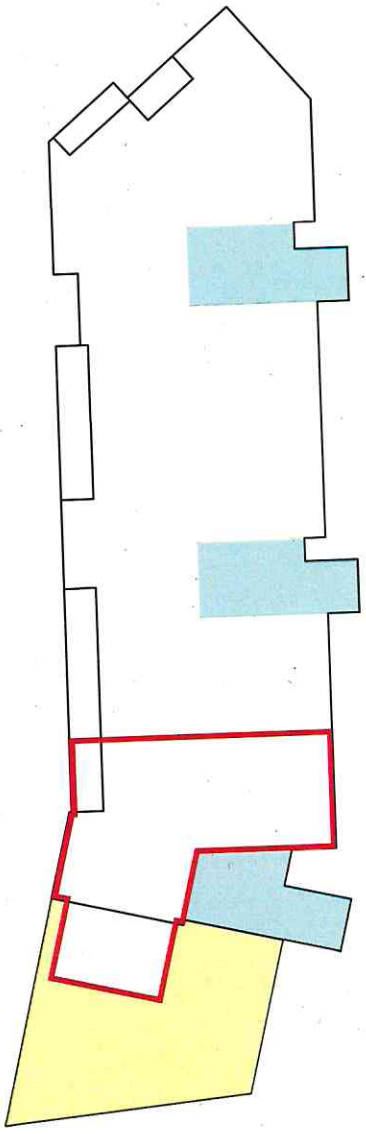

REVISIONS

No.	Description	Date
1	Issue for planning	10/07/2021
2	Issue for construction	10/07/2021

INFORMATION

Project No: TR21/007
 Residential Development
 27 Landik Road, Edinburgh
 Commercial Homes

Scale: 1:250
 Title Date: 10/07/21
 Drawn by: LG
 Checked by: Dole
 No: 10/07/2021

THE **Thain**
 ARCHITECTURE + PLANNING **Harrington**
 Edward

3 Bon Accord Crescent, Aberdeen, AB11 8BH
 Tel: 01224 864 877
 Email: info@the-arch.co.uk
 25th Floor, The Park House
 25th Floor, The Park House